



GENERAL NOTE
 All brick to be
 laid in patterns of
 brick to be laid in
 regular pattern
 as shown on sheet
 25 - Mortar mix, etc.

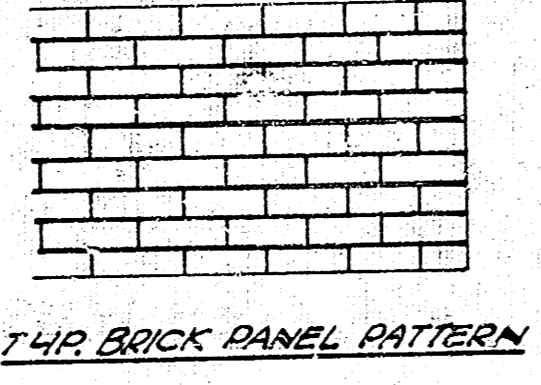


TYPICAL BRICK PANEL PATTERN

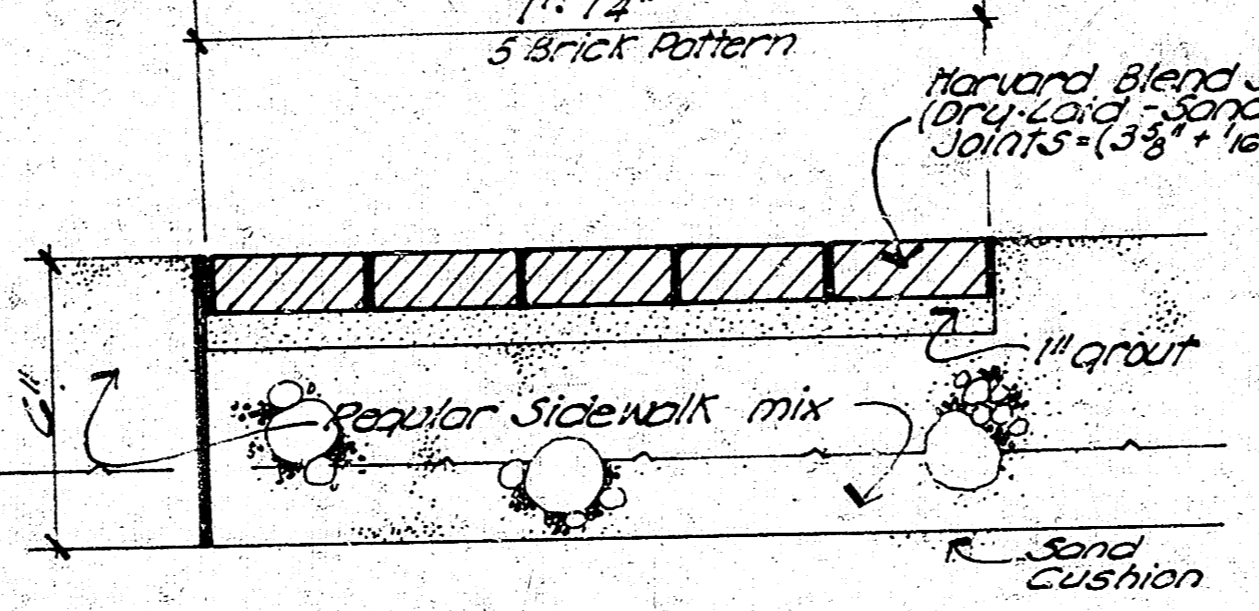


A TYPICAL SECTION
 3" = 11'-0"

Howard Blend Solid Modular Brick
 (Brick laid - Sand, Swept)
 Expansion Jt. (Civic Center)
 Use 2" precast exp. jt.
 mortar - 1/2" to follow brick
 mortar - 1/2" to follow brick
 mortar - 1/2" to follow brick

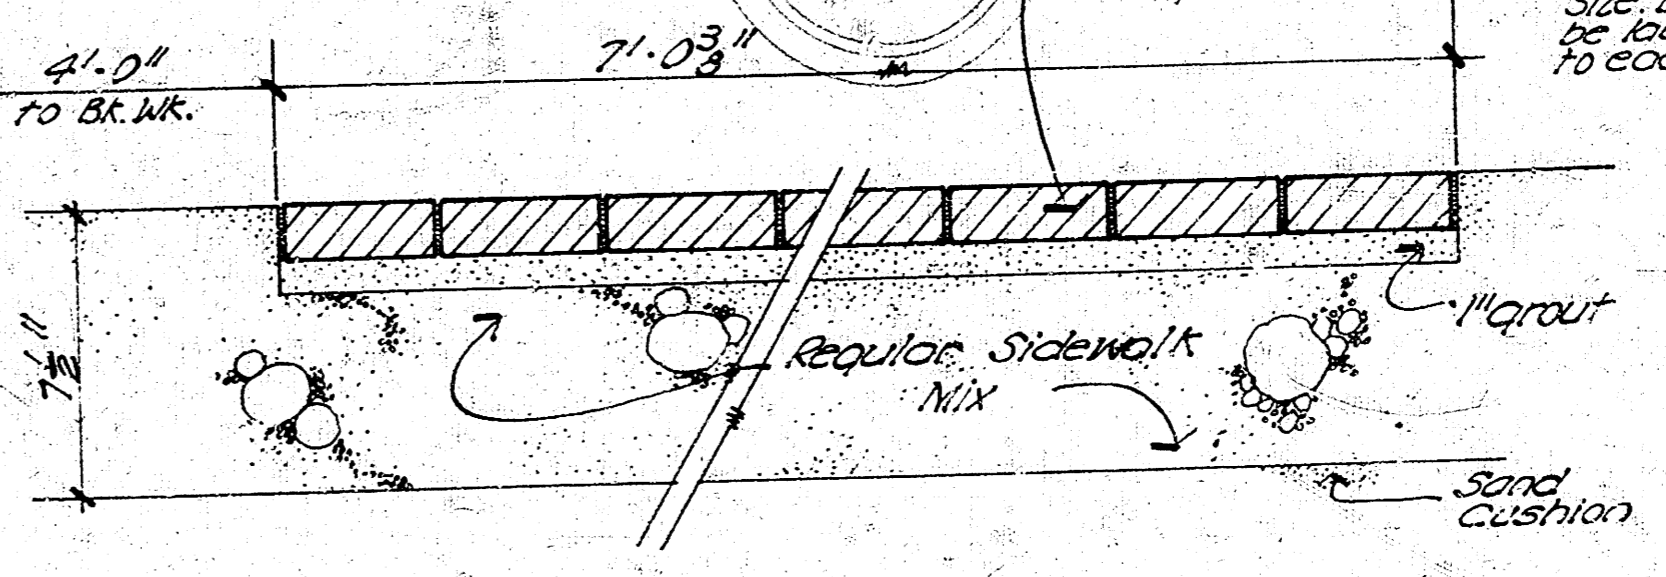

B TYPICAL SECTION
 3" = 11'-0"

Note - All brick patterns to be
 laid this typical const.
 and material thru out
 project.

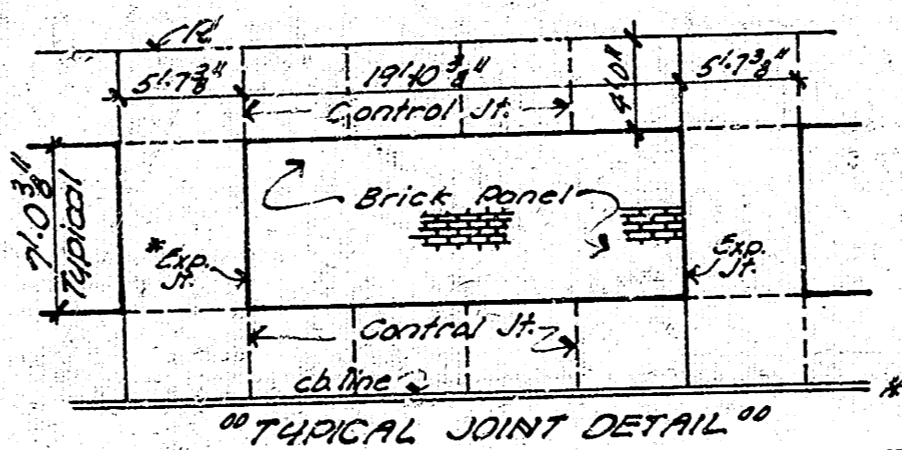

TYPICAL JOINT DETAIL
 Expansion Jt. Use 2" precast exp. jt.

