





PLAN
 DATE
 SHEET NO.
 OF SHEETS
 PROJECT
 DRAWN BY
 CHECKED BY

PROFILE
 DATE
 SHEET NO.
 OF SHEETS
 PROJECT
 DRAWN BY
 CHECKED BY

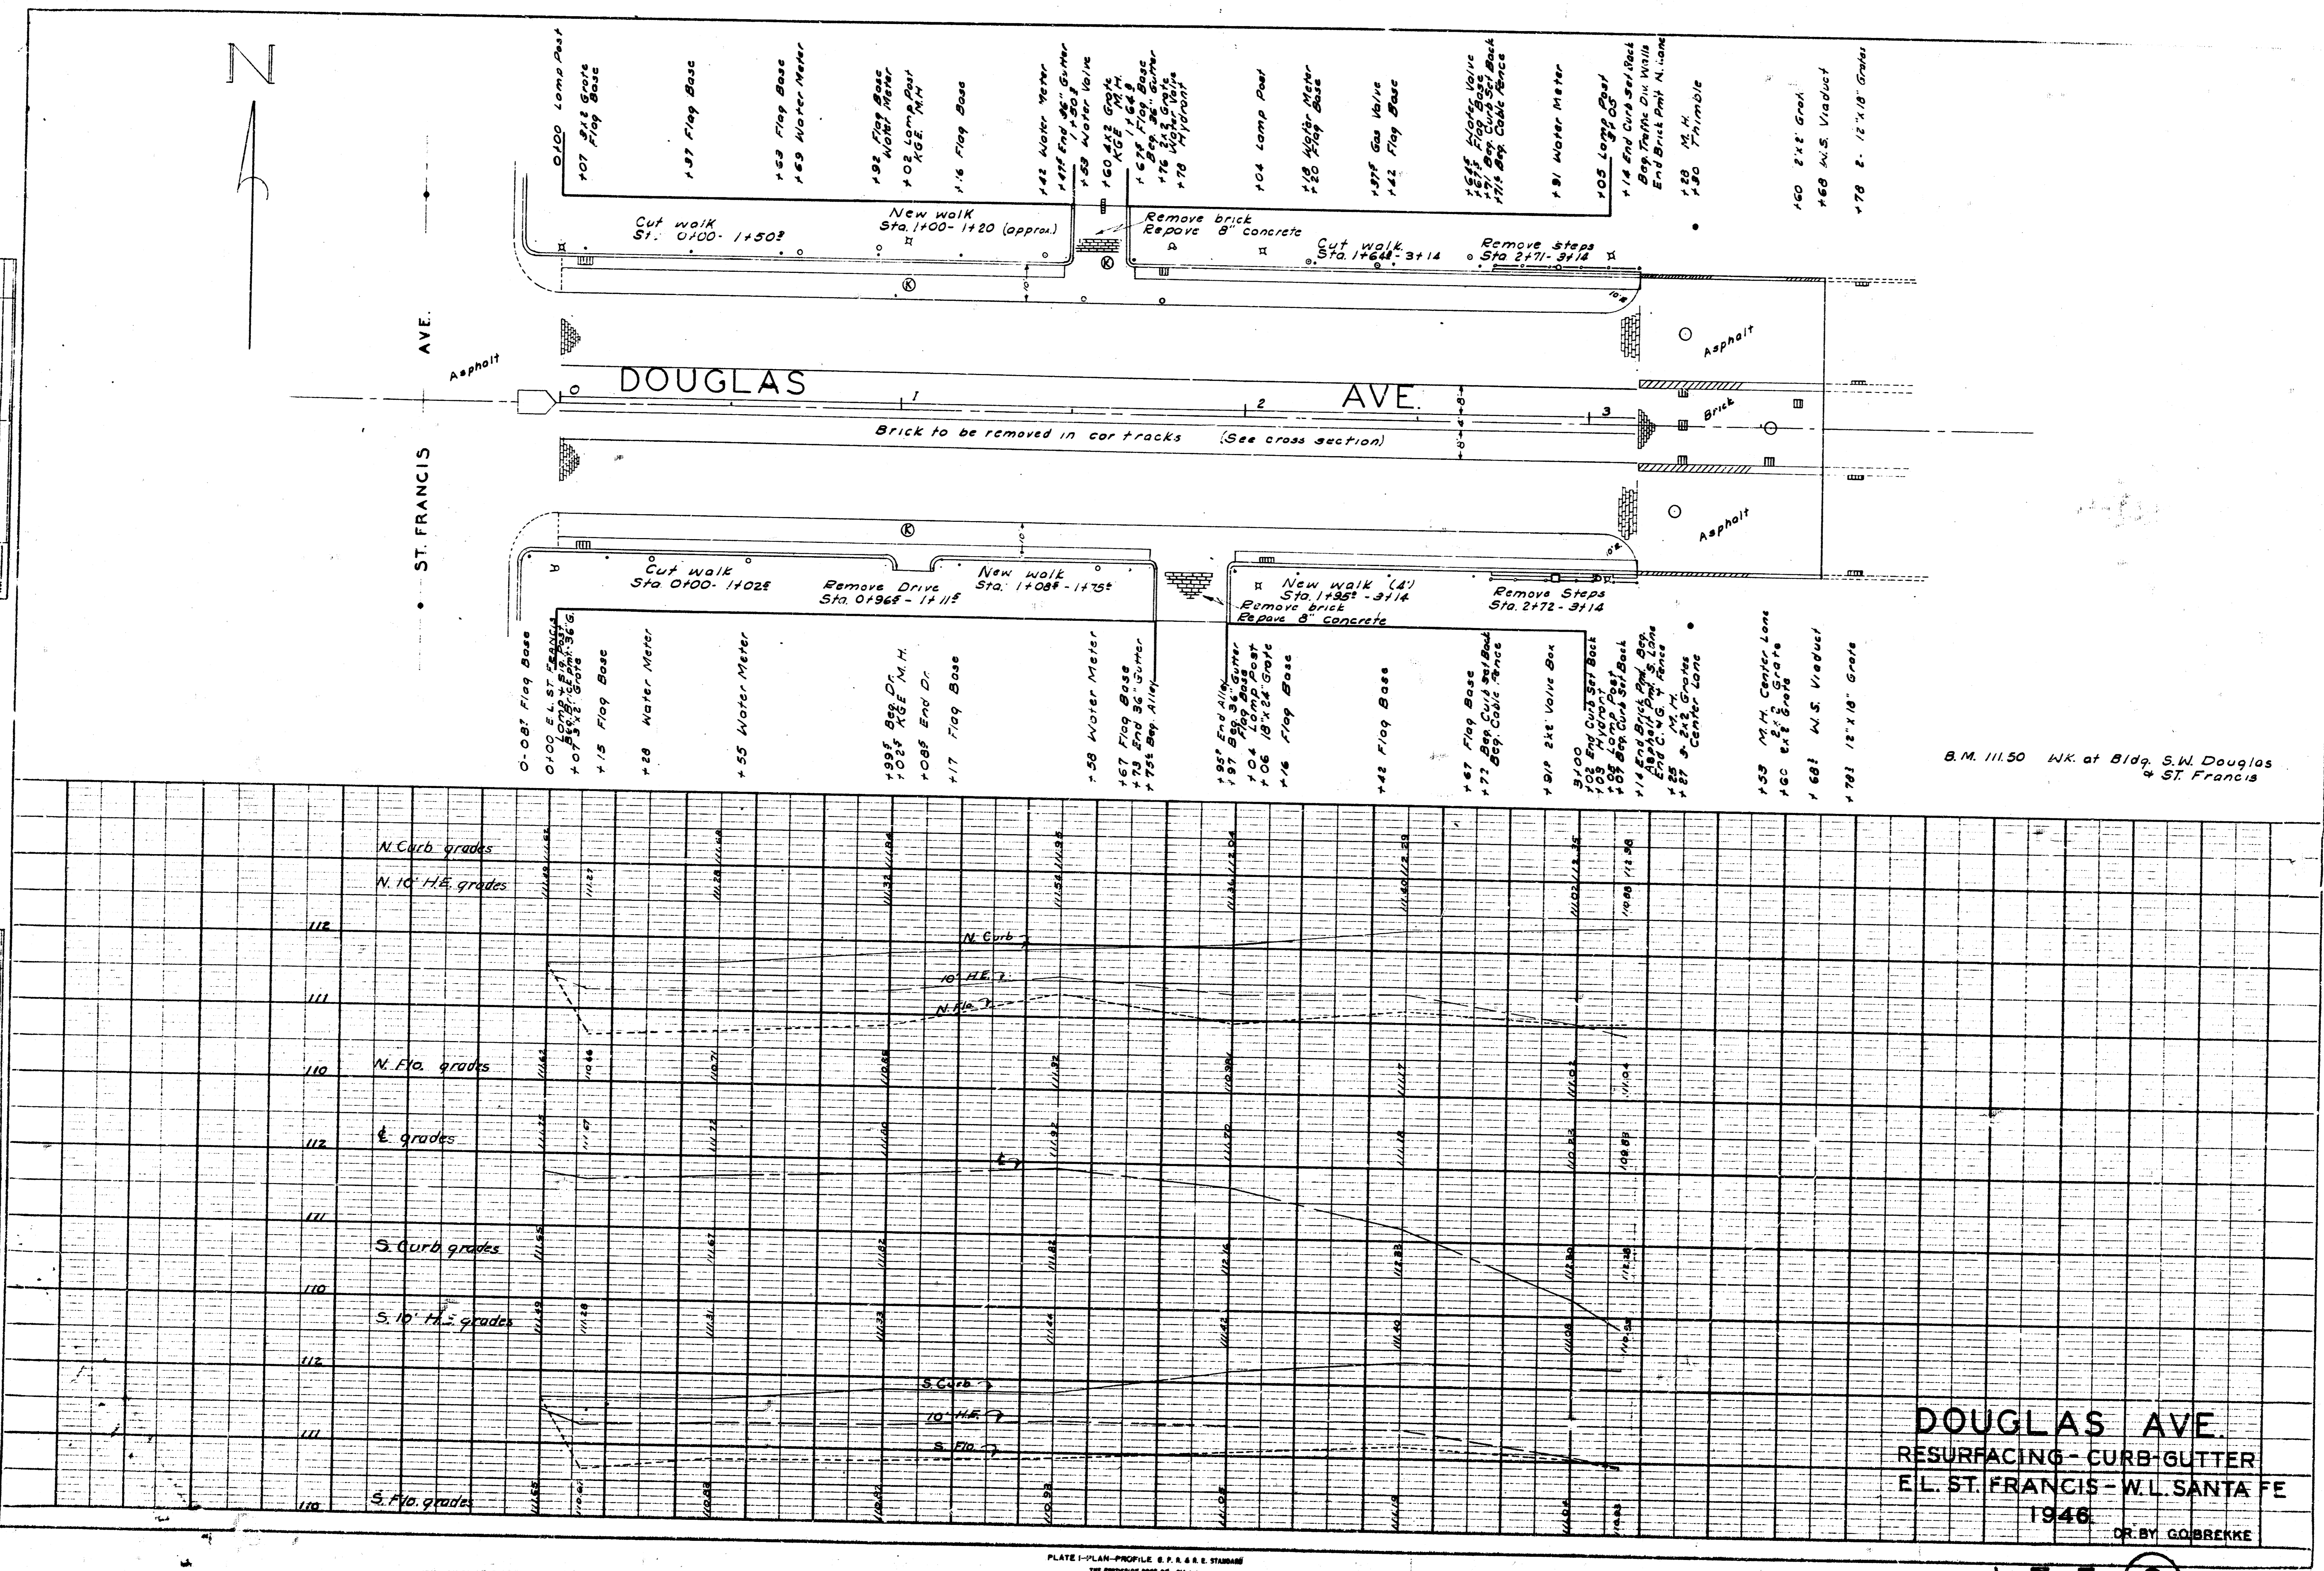

B.M. 111.50 W.K. at Bldg. S.W. Douglas
 + St. Francis

PLANS FOR REPAVING
DOUGLAS AVENUE
 E.L. ST. FRANCIS -- W.L. SANTA FE
 1946

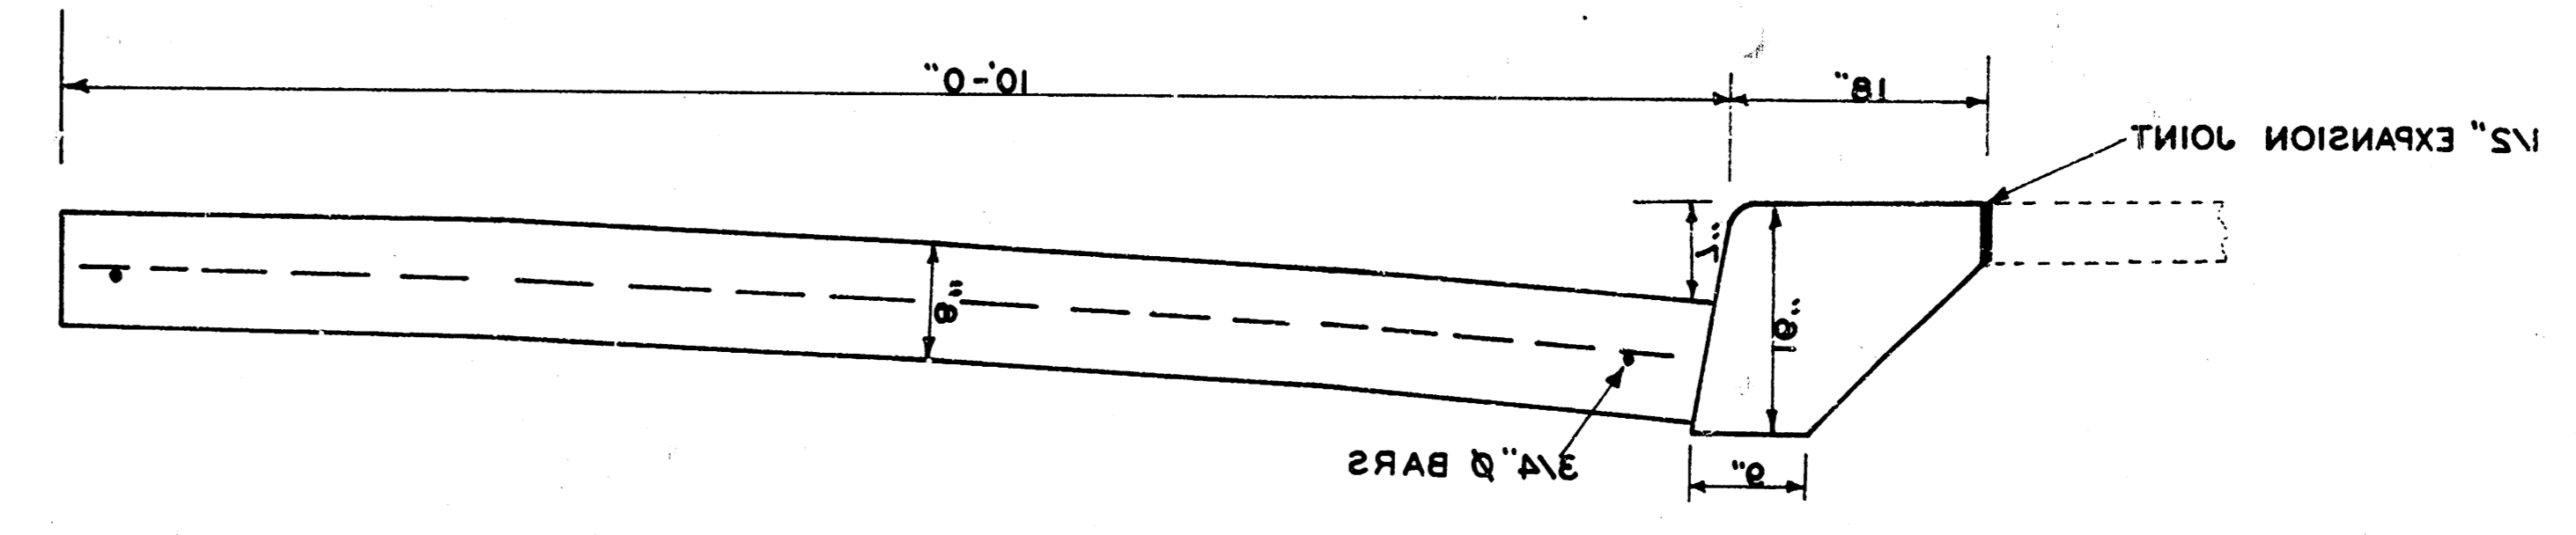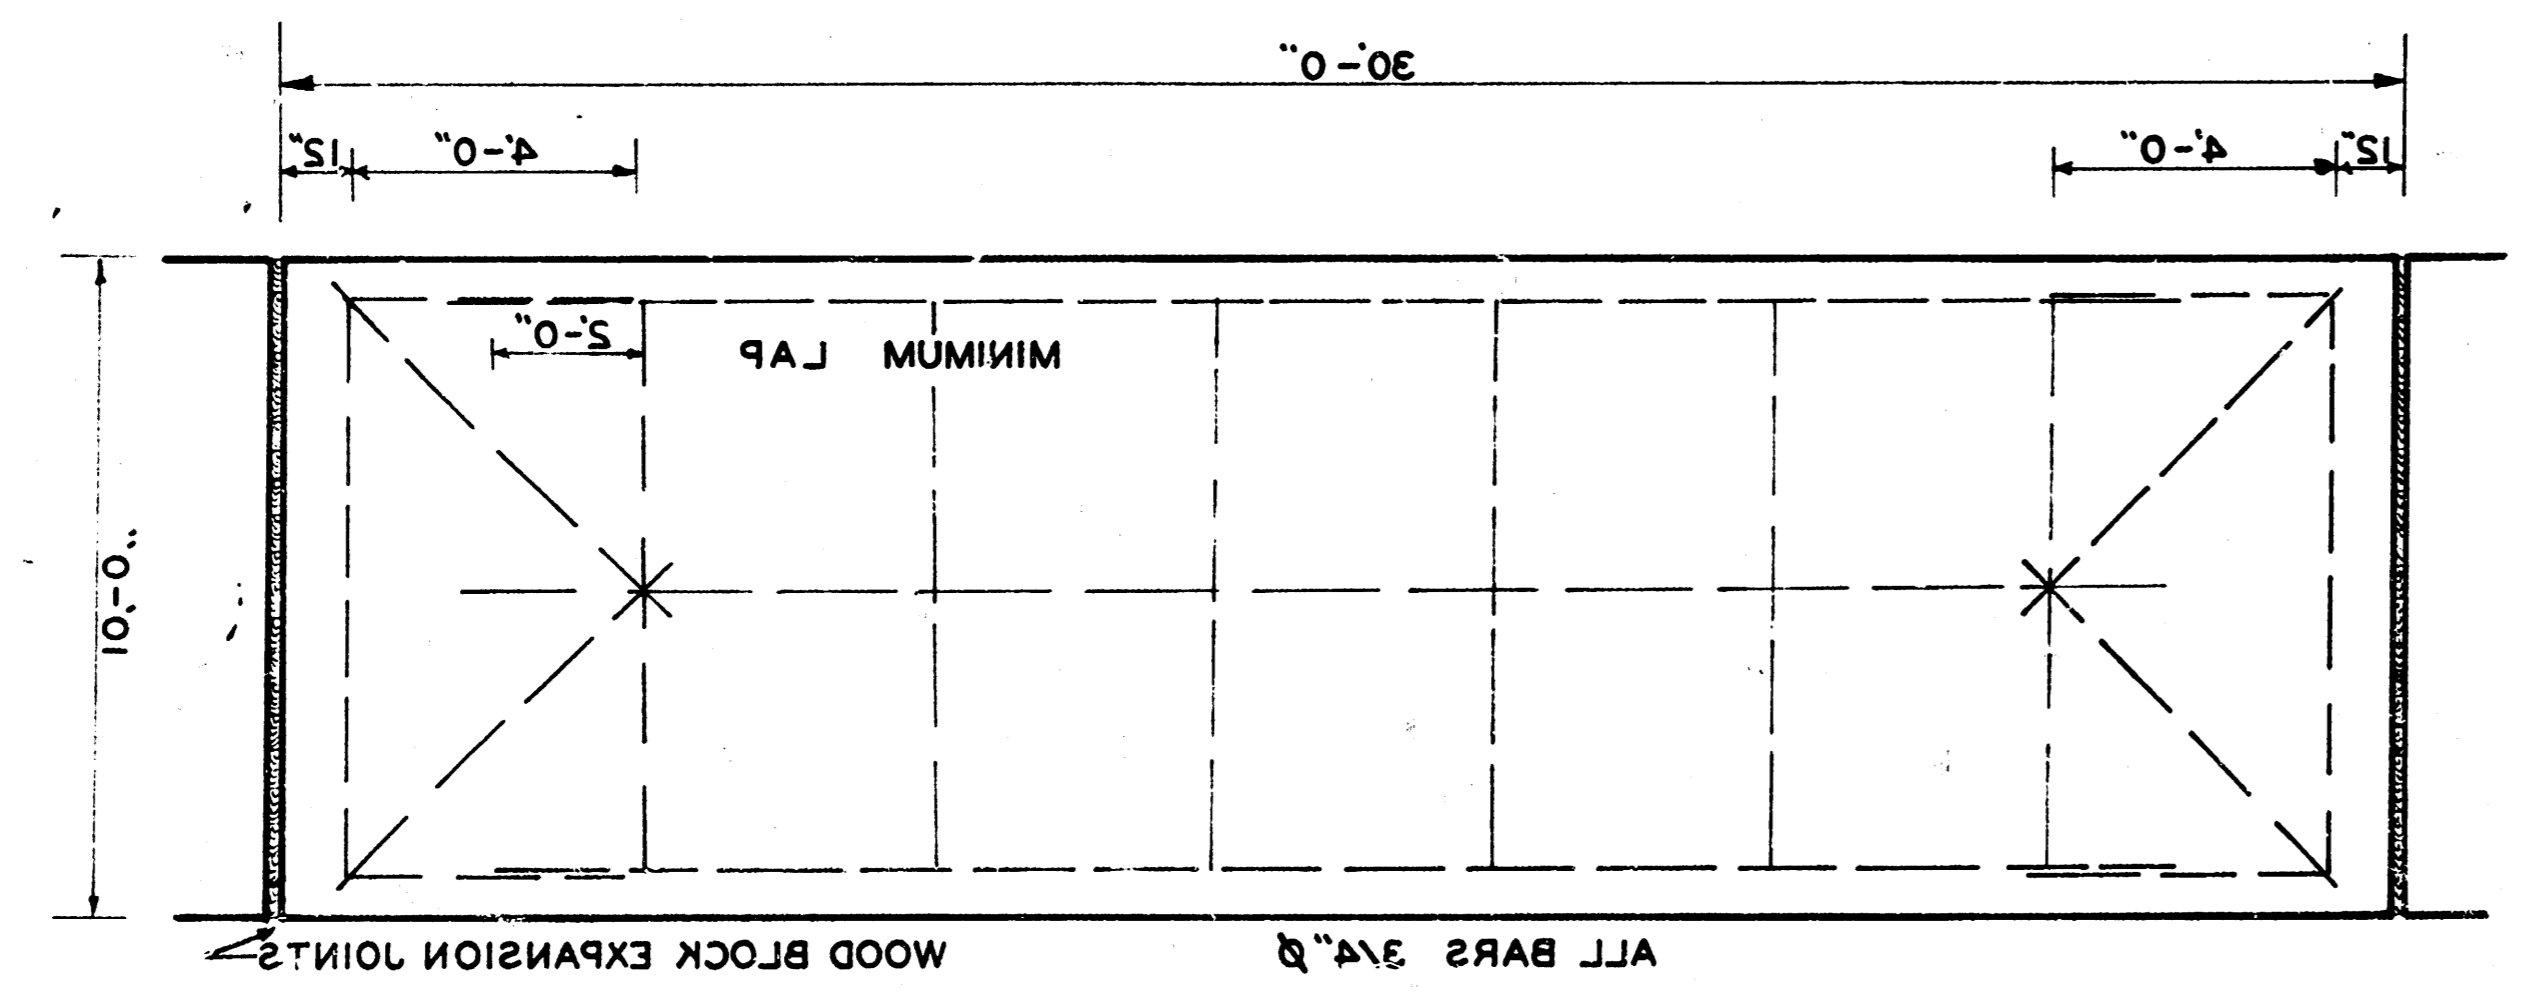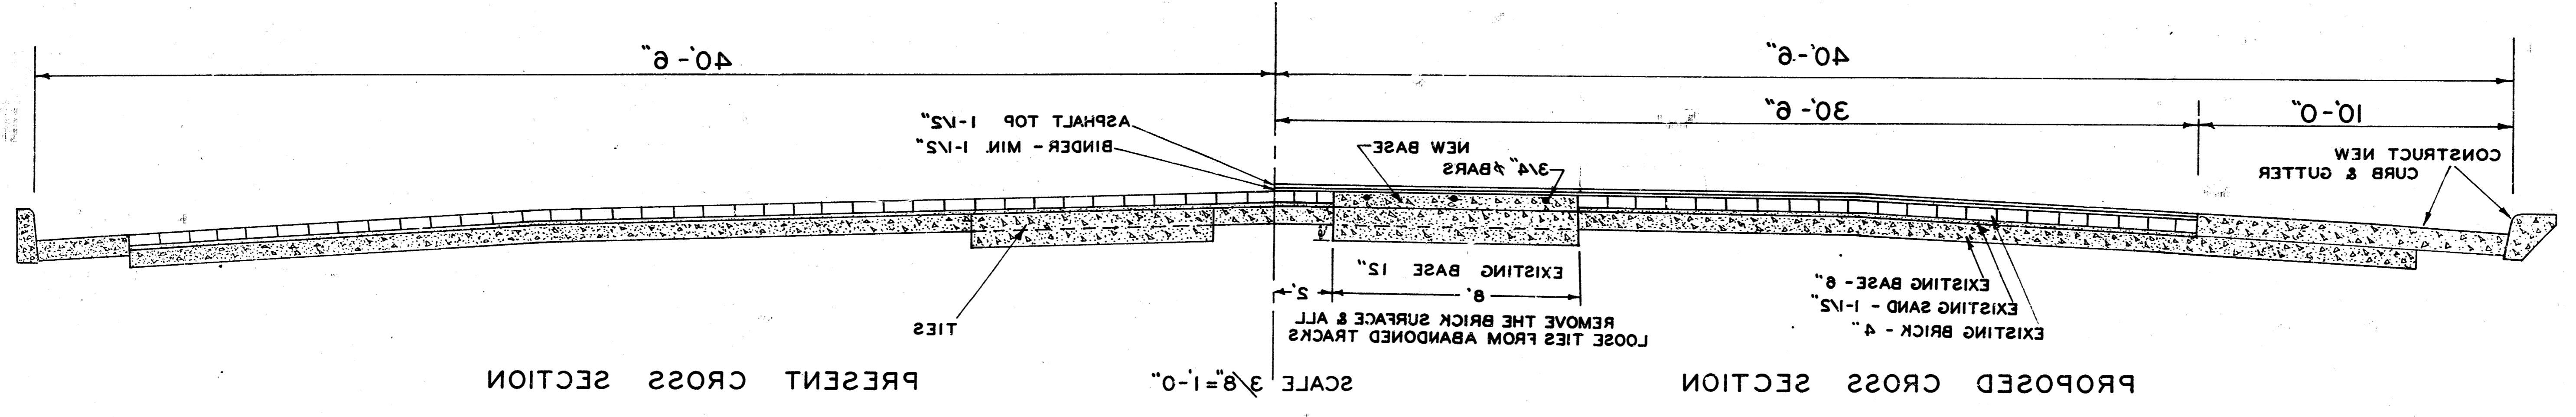

REINFORCING STEEL DETAIL
 SCALE 3/8" = 1'-0"

CURB & GUTTER DETAIL
 SCALE 1" = 1'-0"

8481
 DR. BA. COBBEKKK
 E. J. ST. FRANCIS - W. J. SAITL FE
 RESURFACING - CURB-GUTTER
 DOUGLAS AVE.

20' DUND 6' ST. FRANCIS
 8' W. 111' 20' M. 4' 9' 19' 2' M. DUND 102

