

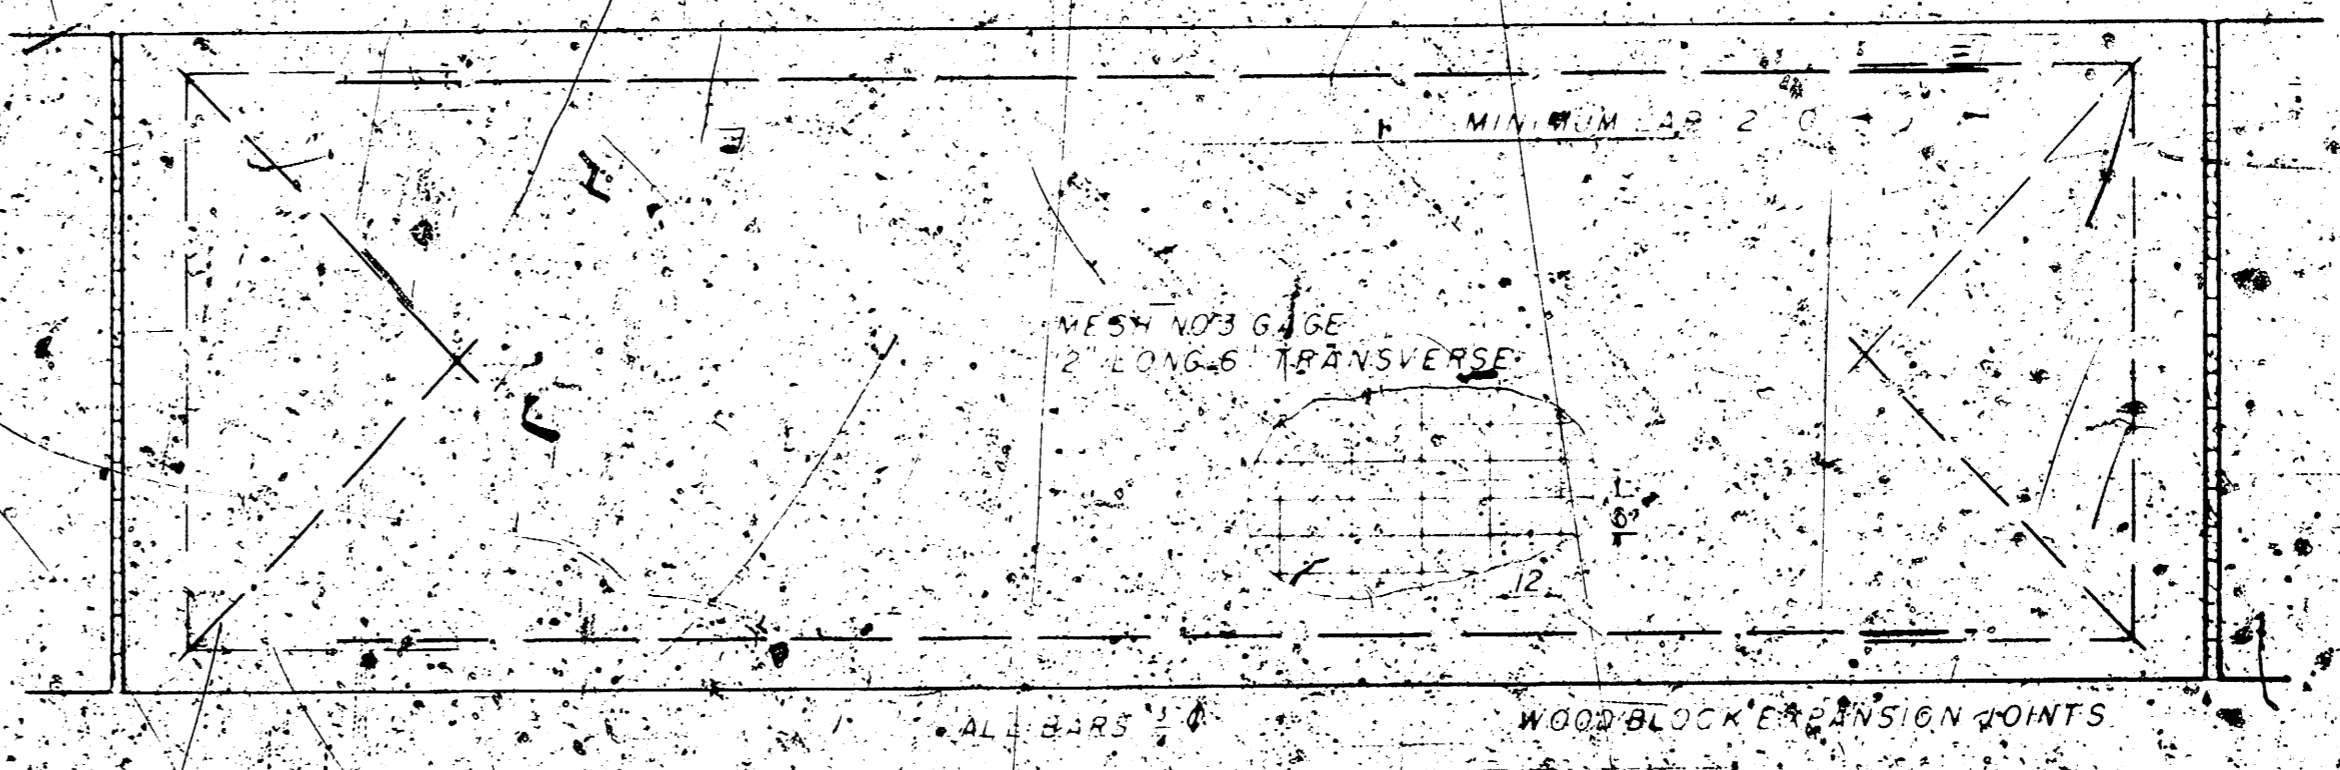
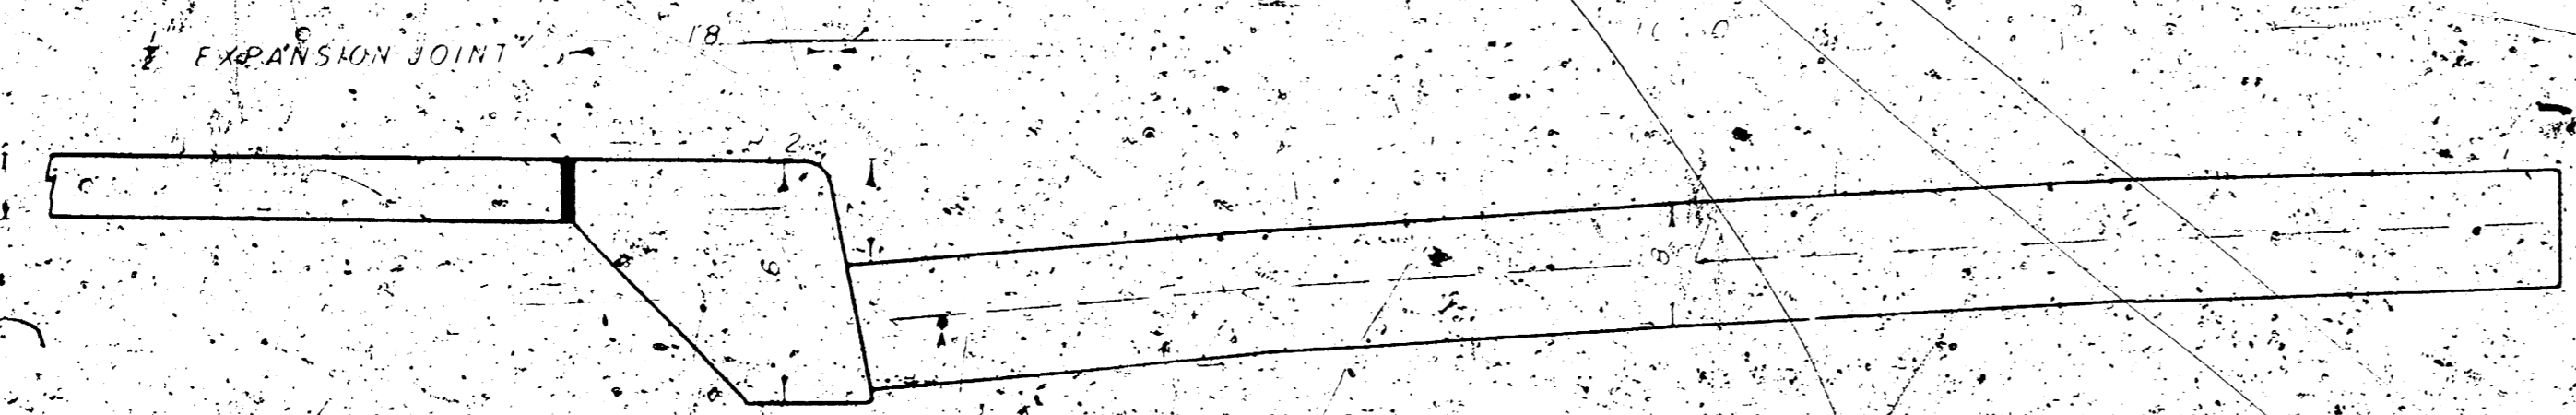


PLANS FOR REPAVING
 DOUGLAS AVENUE
 E.L. MAIN ST. TO E.L. ST FRANCIS AVE
 1944

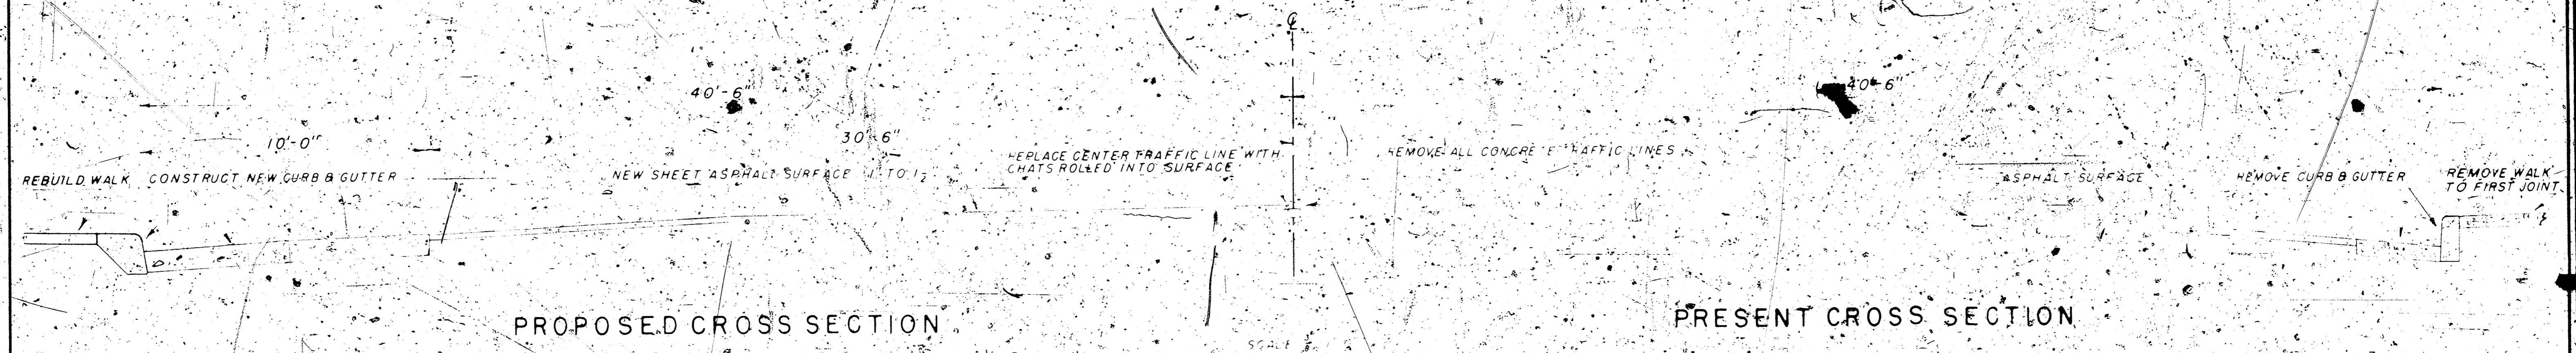

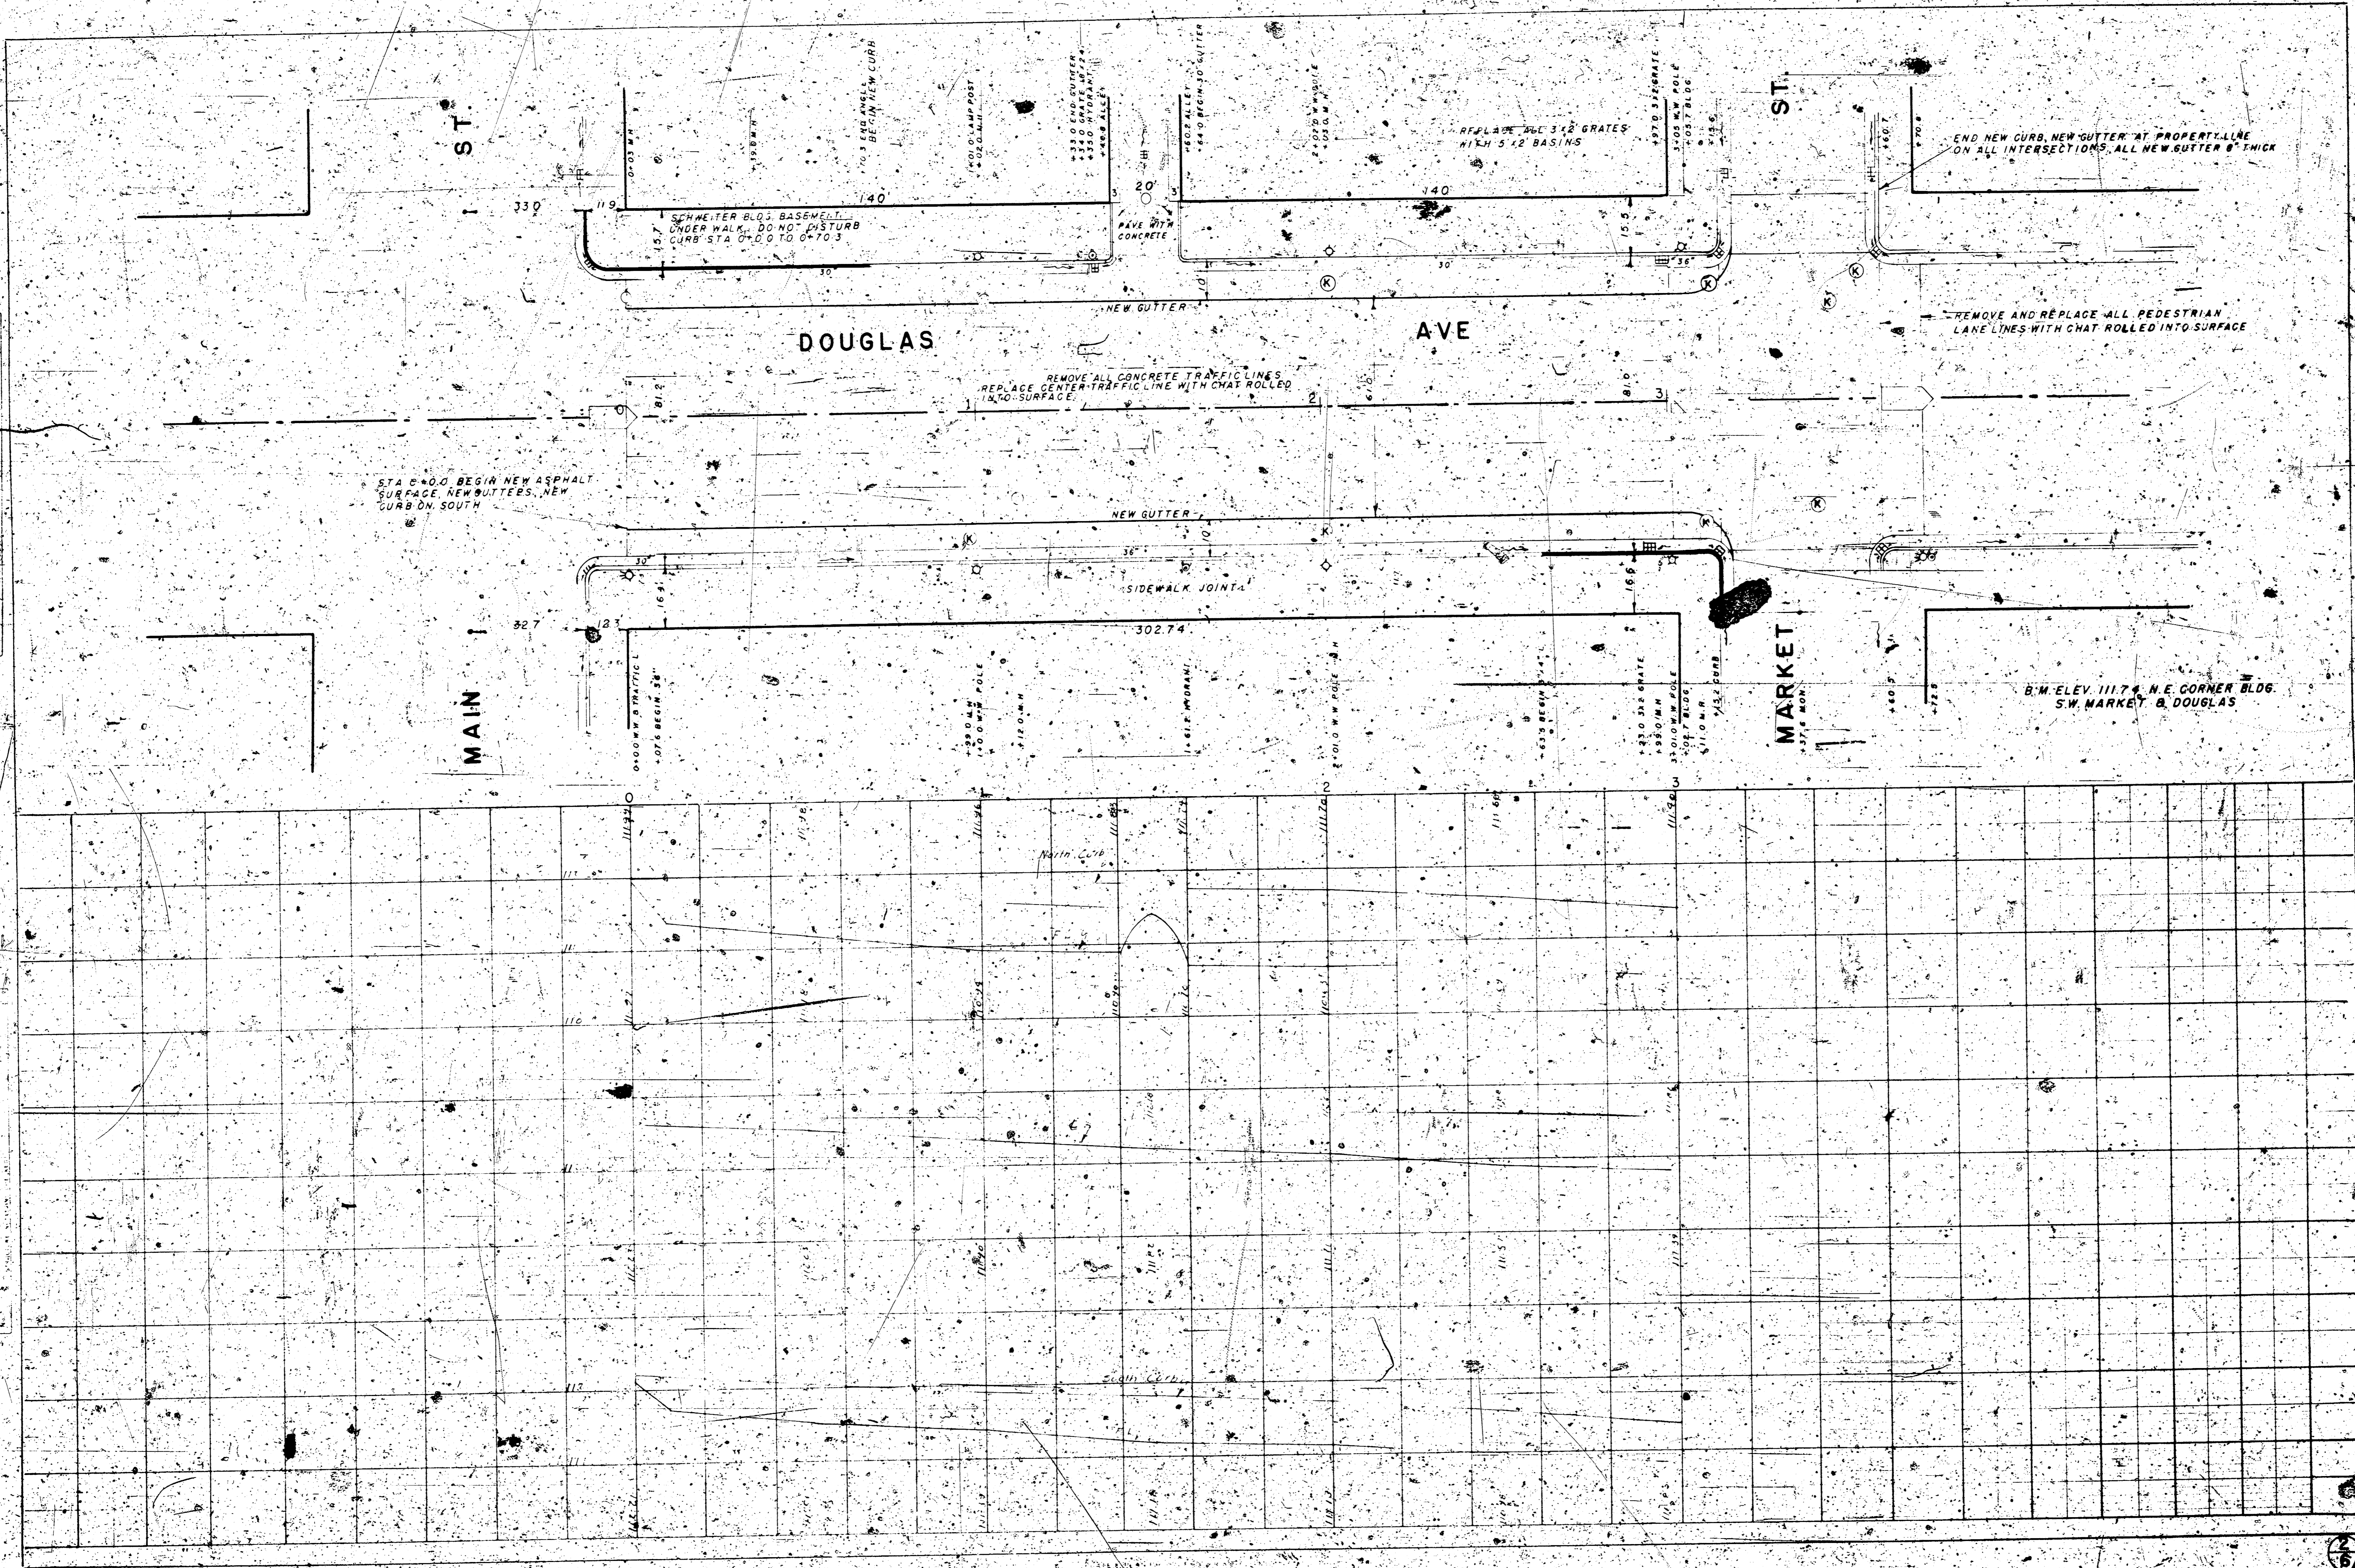

PLAN
SCALE
DATE

PROFILE
SCALE
DATE

STA 0+00 BEGIN NEW ASPHALT SURFACE, NEW GUTTERS, NEW CURBS ON SOUTH

0+00 BEGIN TRAFFIC

0+07 BEGIN 24"



B.M. ELEV. 111.74, N.E. CORNER BLDG S.W. MARKET & DOUGLAS

MARKET ST

DOUGLAS AVE

MAIN ST

ST

END NEW CURB, NEW GUTTER AT PROPERTY LINE ON ALL INTERSECTIONS, ALL NEW GUTTER 8" W/LE

REMOVE AND REPLACE ALL PEDESTRIAN LANE LINES WITH CHAT ROLLED INTO SURFACE

REMOVE ALL CONCRETE TRAFFIC LINES, REPLACE CENTER TRAFFIC LINE WITH CHAT ROLLED INTO SURFACE

SCHMELTZER BLDG BASEMENT UNDER WALK, DO NOT DISTURB CURB STA 0+00 TO 0+70.3


NEW GUTTER

NEW GUTTER

SIDEWALK JOINT

302.74

111.74

111.74

67



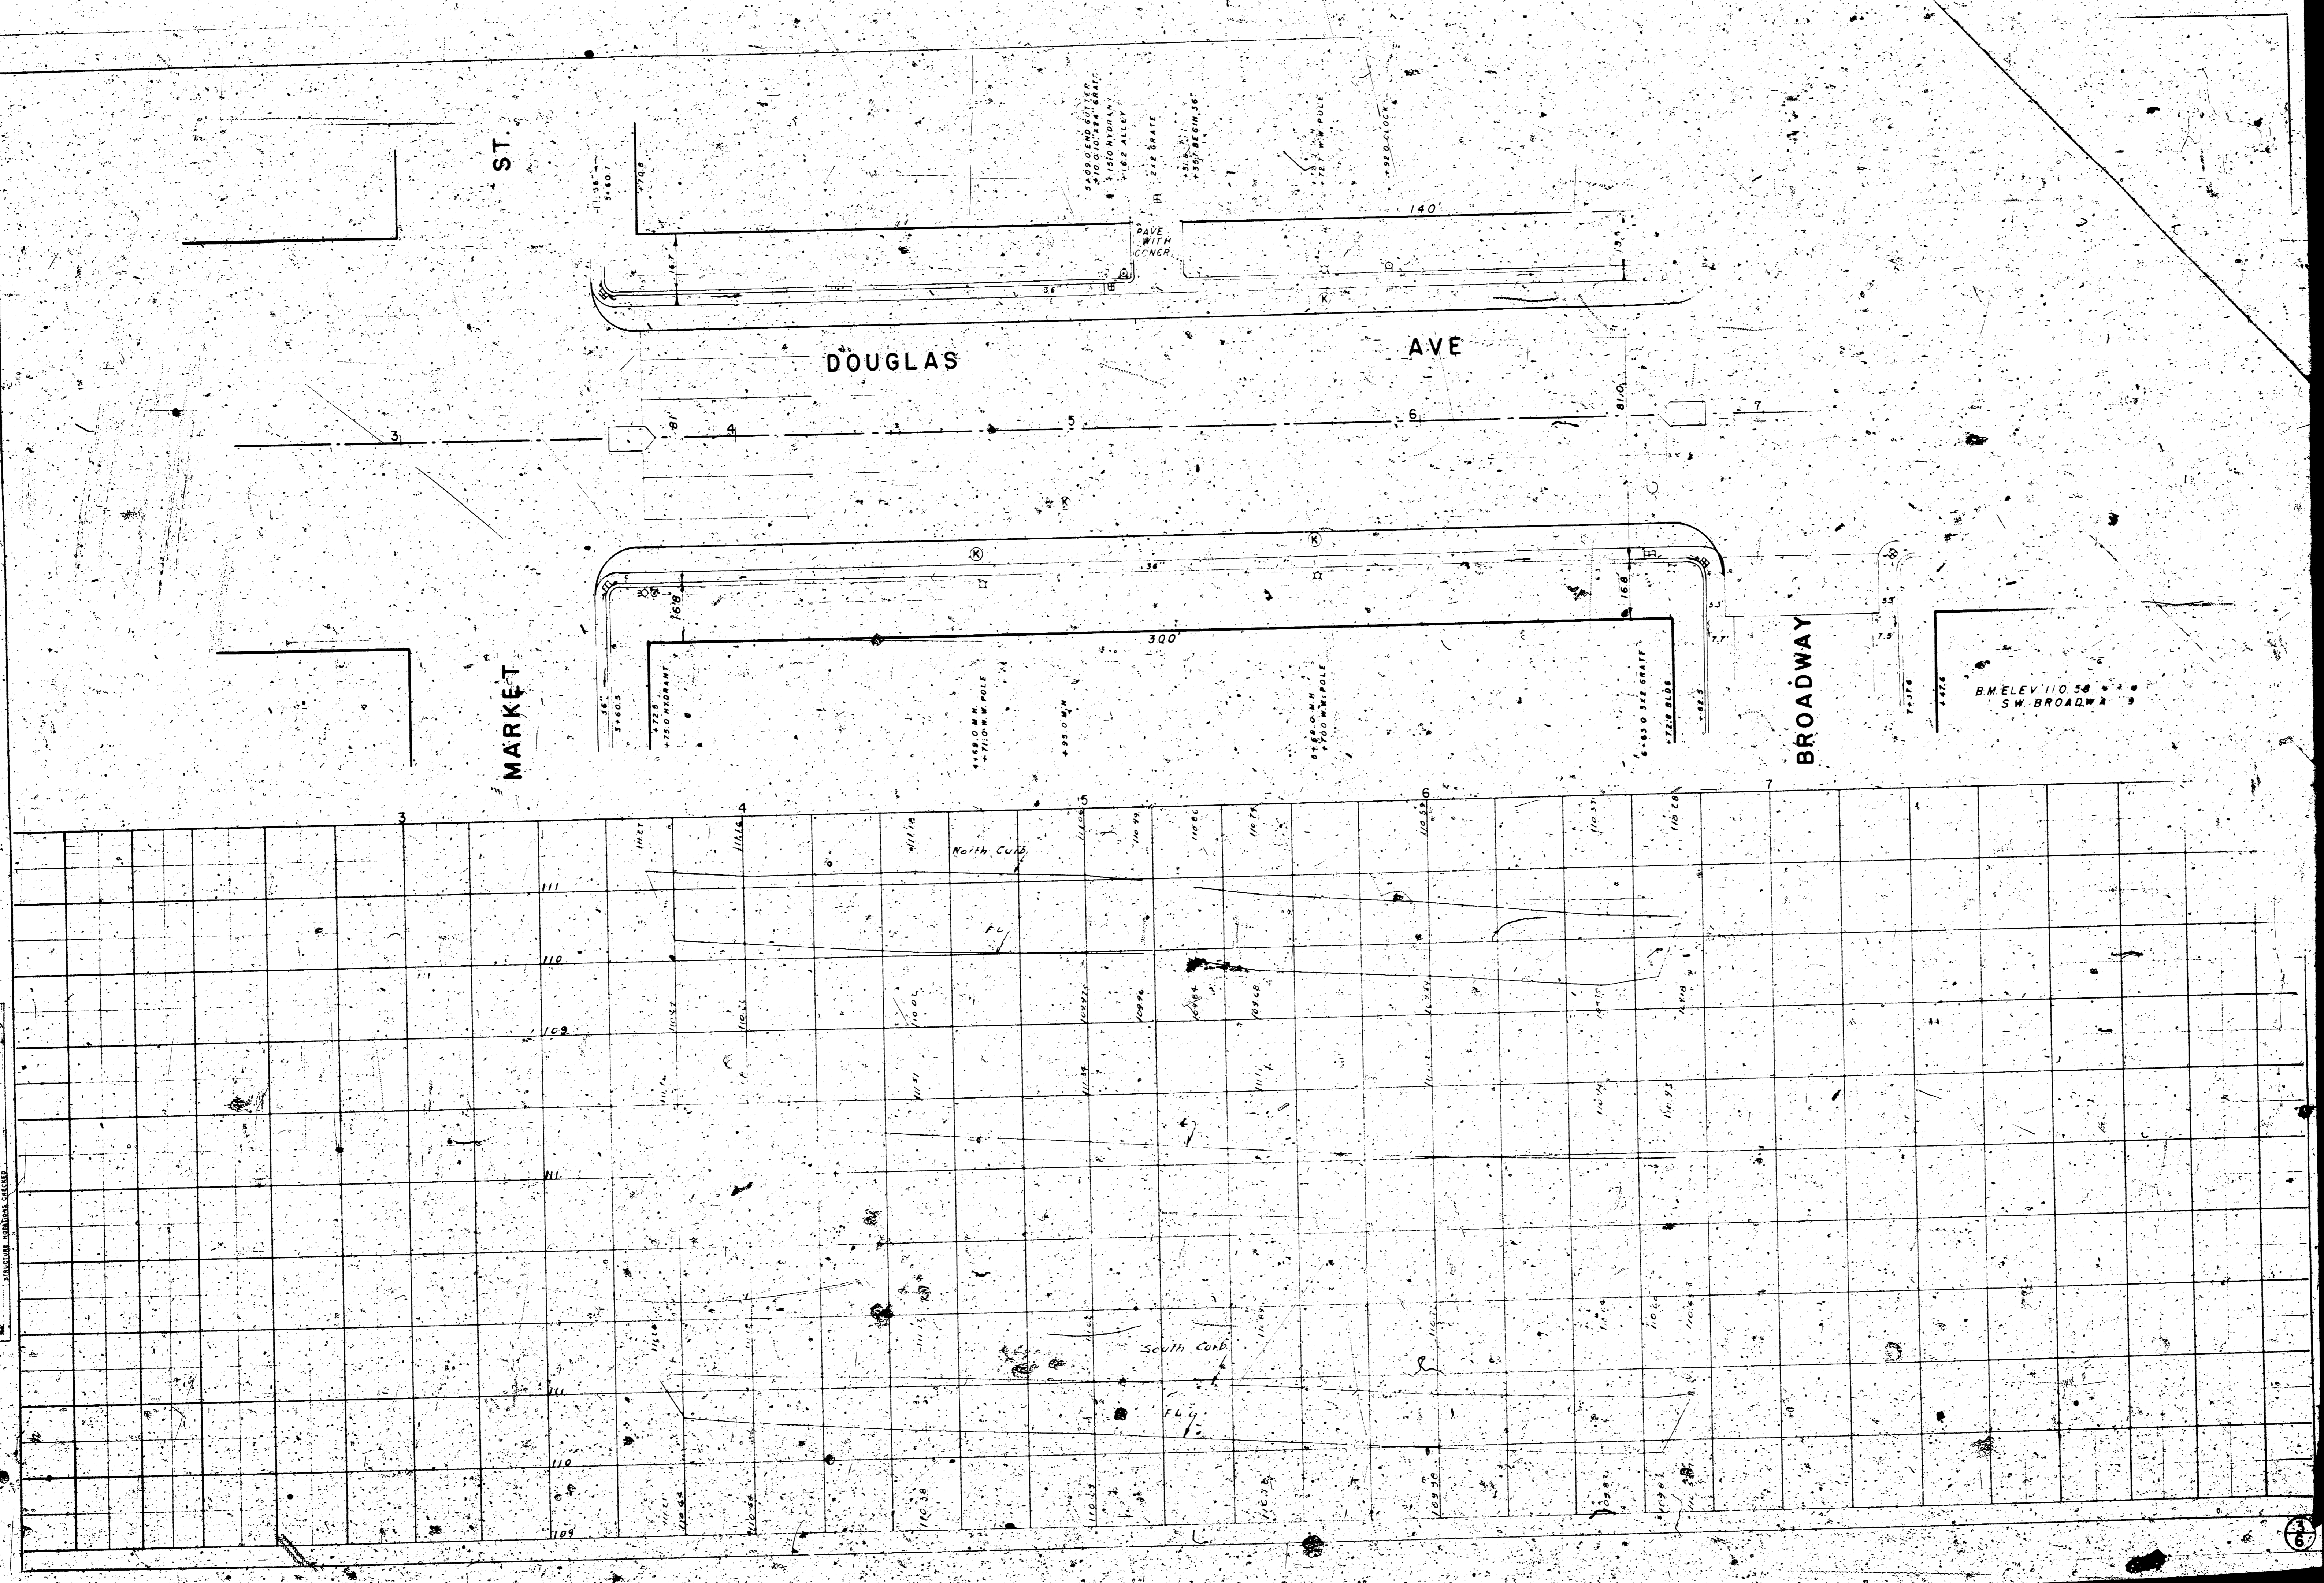

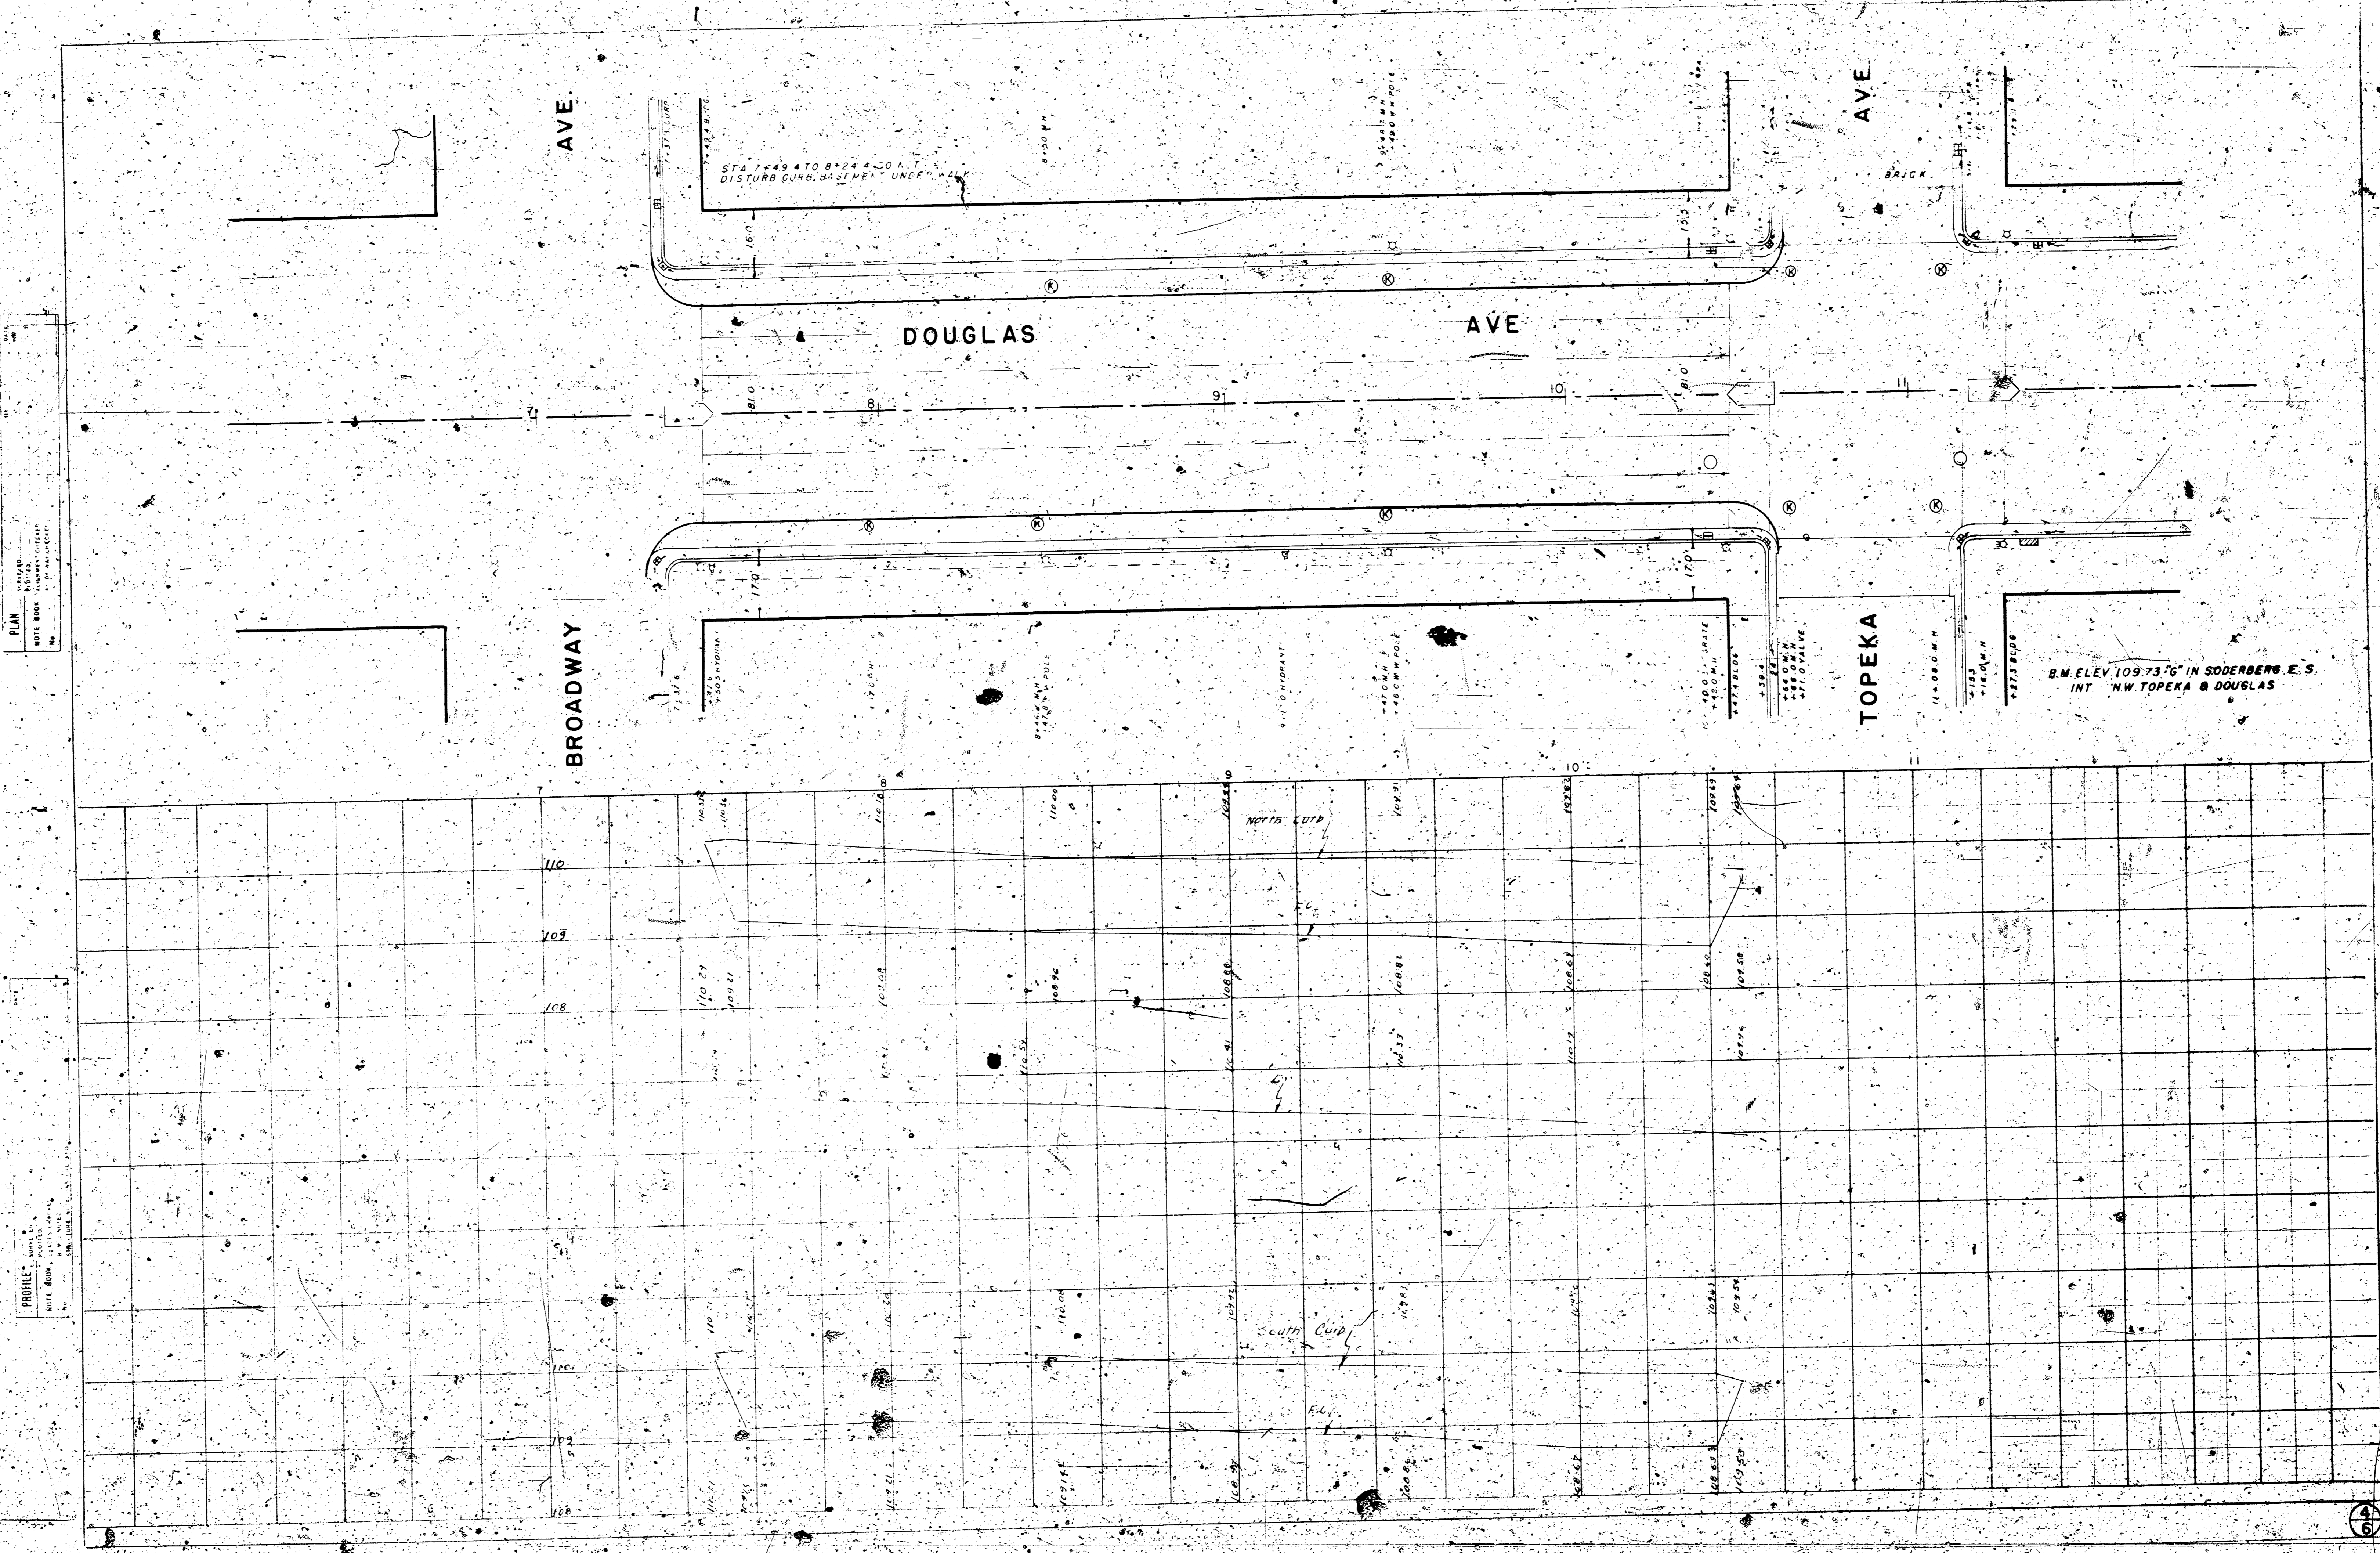

PLAN
SCALE
1" = 40'

PROFILE
SCALE
1" = 10'

AVE

BROADWAY

DOUGLAS

AVE


AVE

TOPEKA

B.M. ELEV 109.73' IN SODERBERG, E. S.
INT. 'N.W. TOPEKA & DOUGLAS'

PLAN

PROFILE

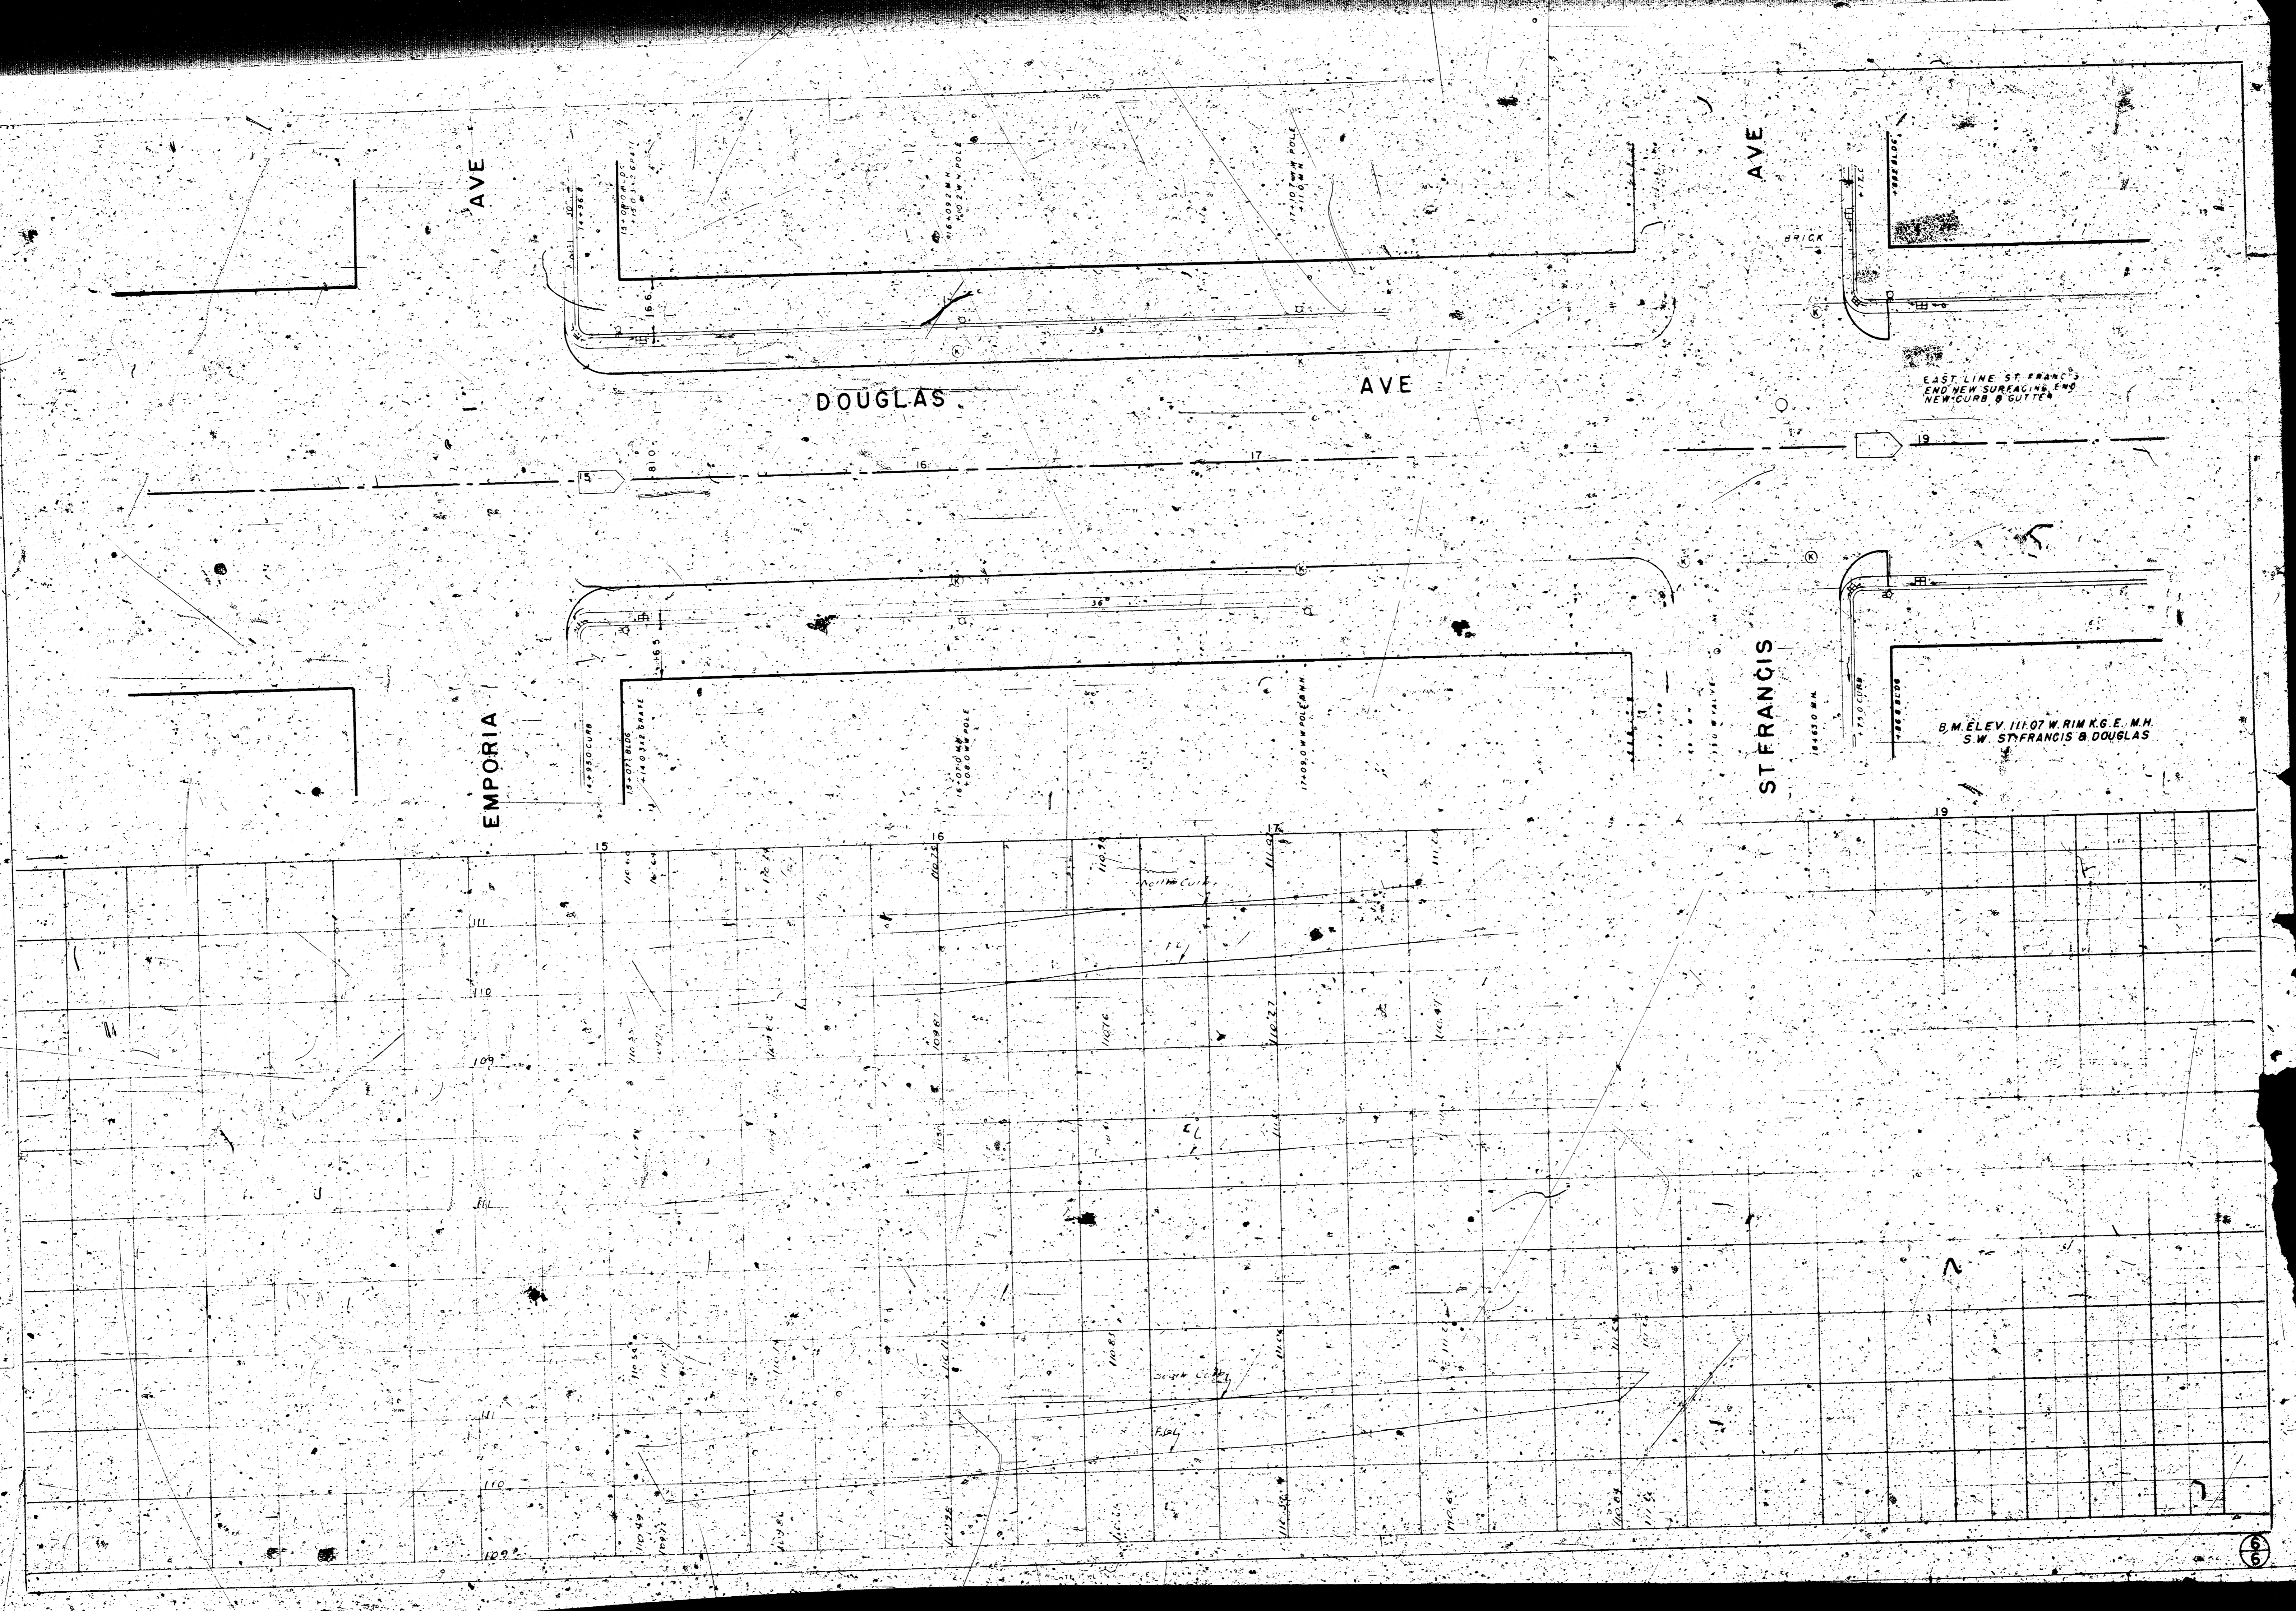

AVE

DOUGLAS AVE

AVE

EMPORIA

ST FRANCIS

EAST LINE ST. FRANCIS
END NEW SURFACING AND
NEW CURB & GUTTER

B.M. ELEV. 111.07 W. RIM K.G.E. M.H.
S.W. ST. FRANCIS & DOUGLAS