


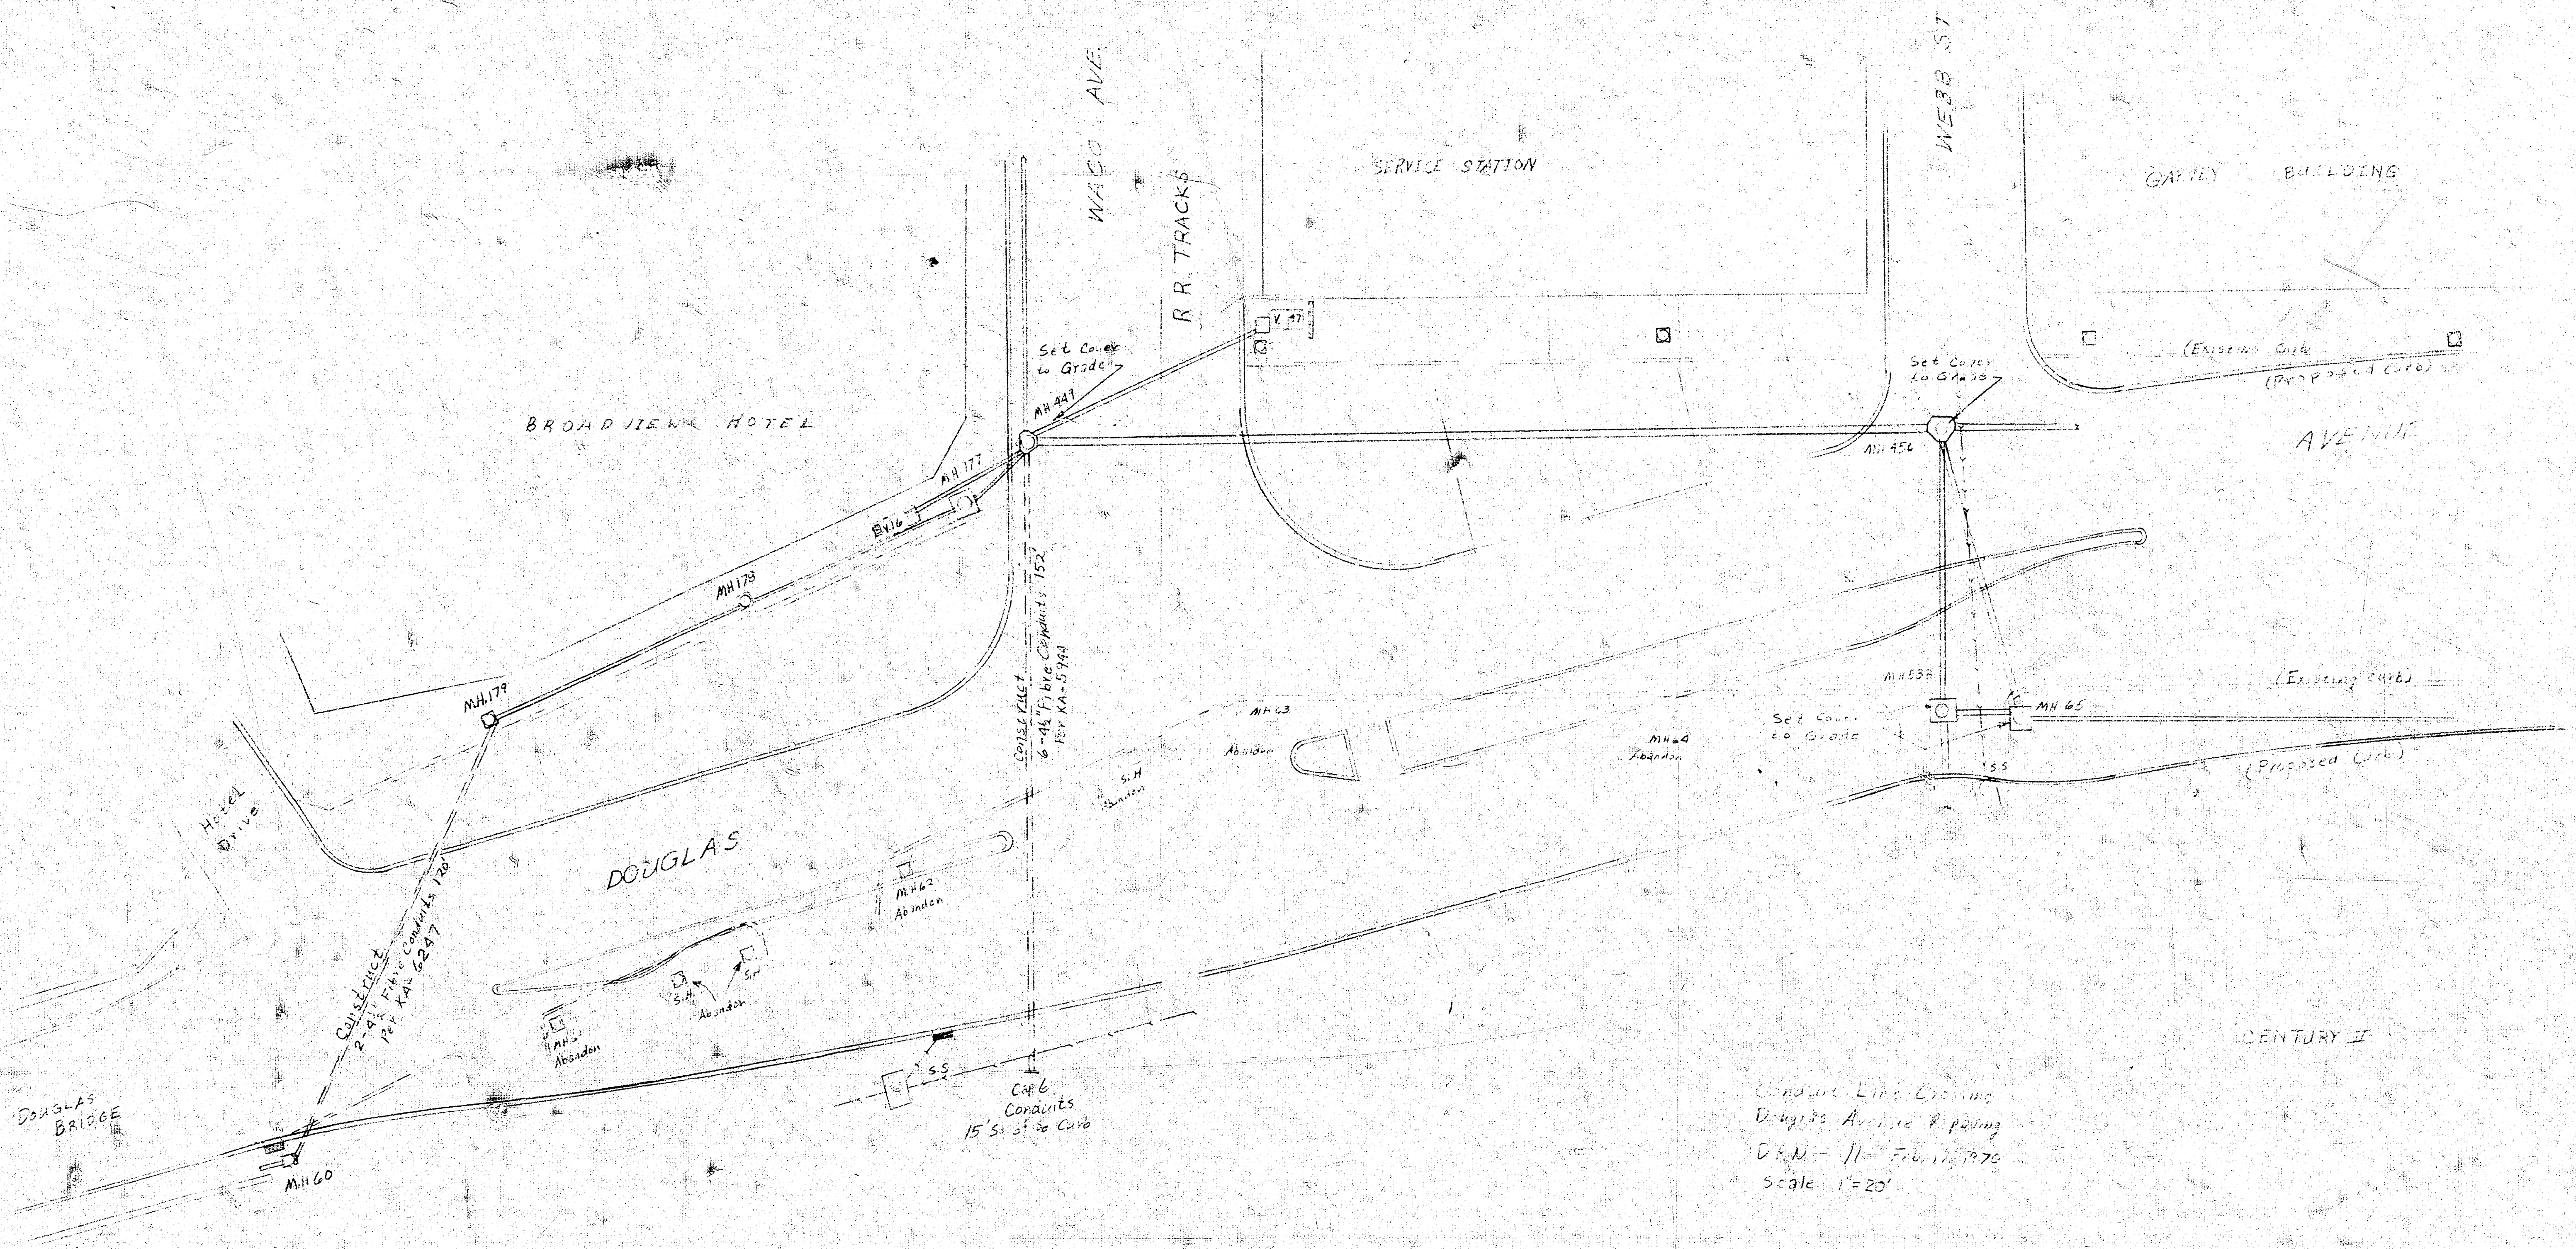

Existing Line Crossing
Douglas Avenue & Paving
D.M. - 11 - Feb. 17, 1970
Scale: 1"=20'