

B.M. 127 21 "M" in Mueller N.E. Cor. Drollinger of Mt. Vernon
 Base Line is E.P.L.



1110 E. OR. 37.42'


1168 E. OR. 40.42'

1102 1/2 W. 34' 1/2'

2148 E. OR. 25.42'

3141 E. OR. 37.42'

3109 E. OR. 37.42'

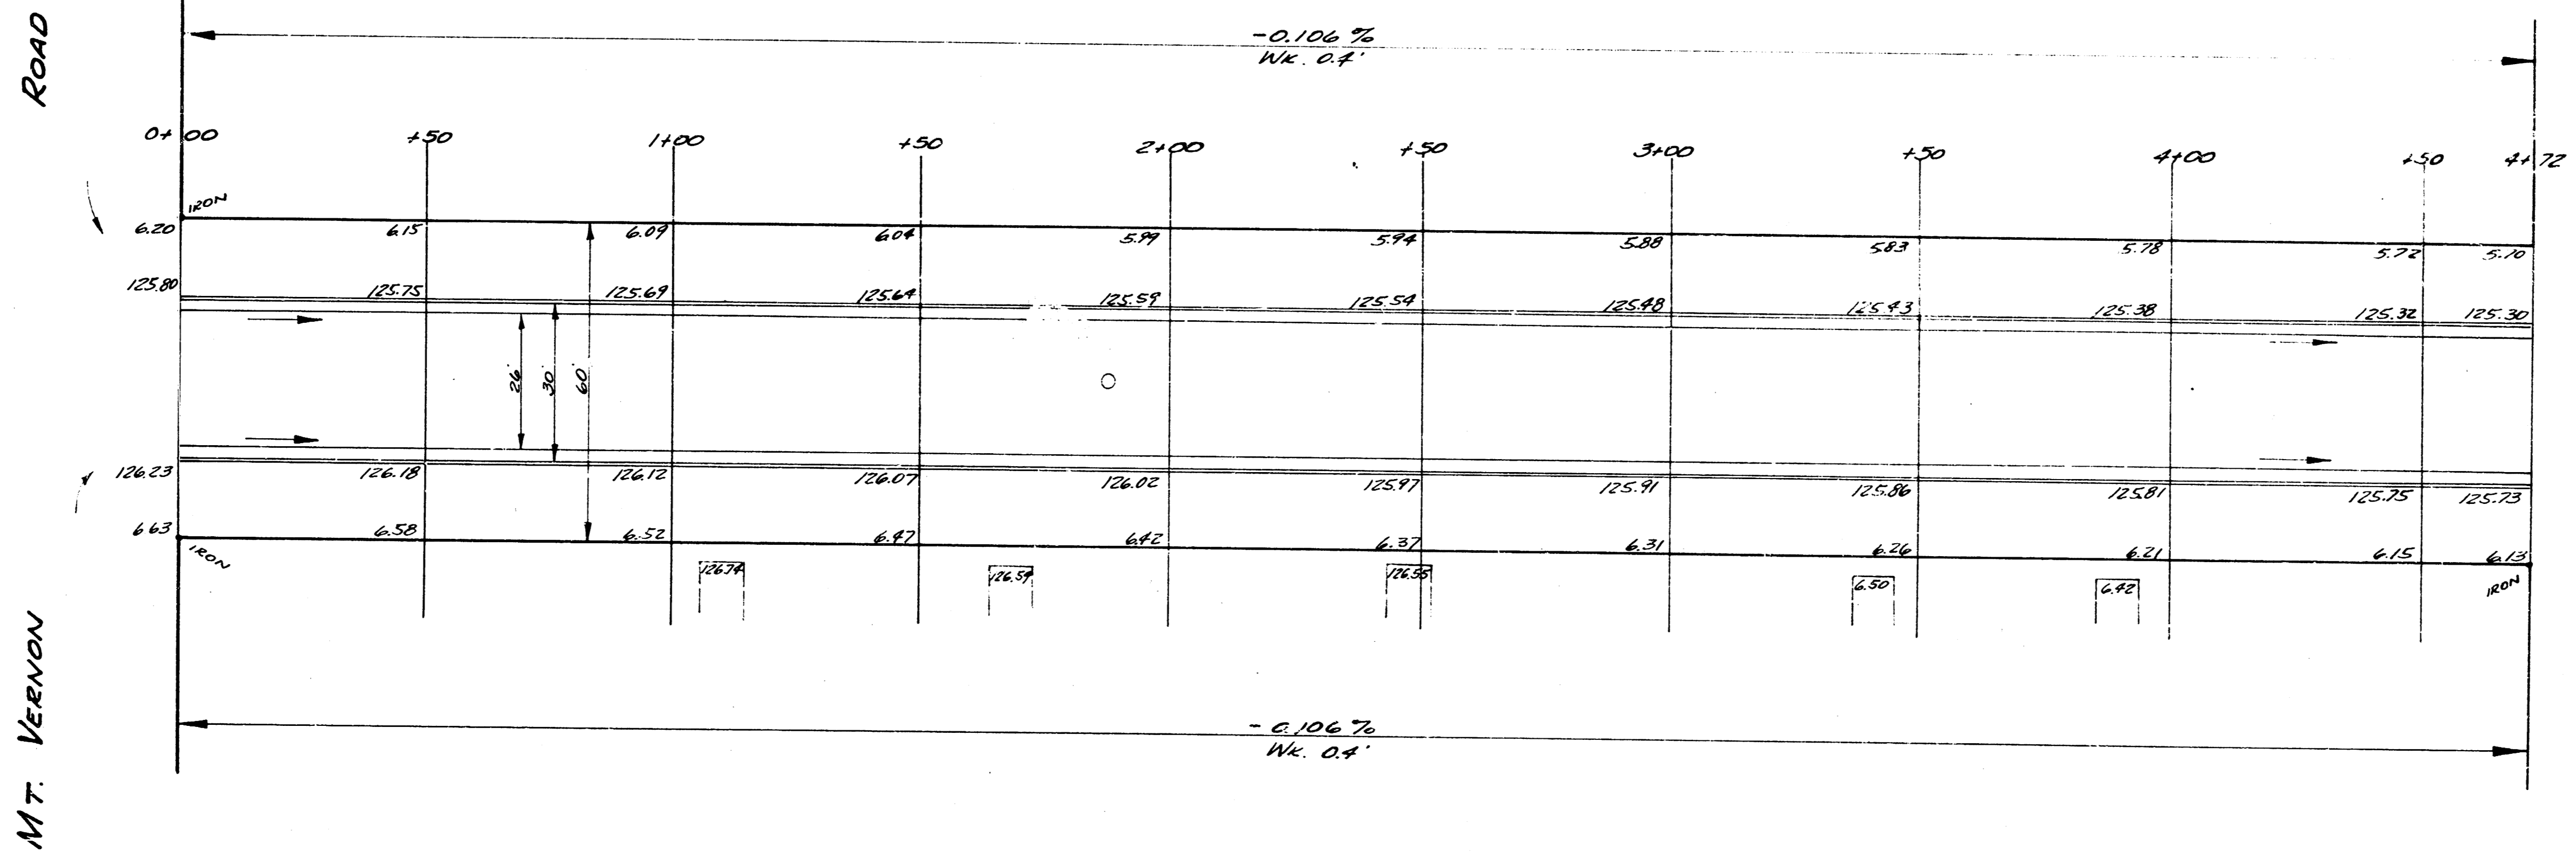

A.S. 7/14
D.L.
T.L.

SKINNER S.

DROLLINGER ROAD
 N.L. Mt. VERNON TO S.L. SKINNER S.
 26-2-30 A.C.
 CITY OF WICHITA, KANSAS
 B.E. SMITH - CITY ENGINEER
 JULY, 1953 PROJ. C13-33



1/2