



B.M. 137.93 NW COR. CONC. PAVEN. HOLE # 1826 DROLLINGER
 B.M. 129.82 MIN. MUSLER FIRST FLUG NE COR. E. FABRIQUE & FUNSTON

STATIONING ON EL

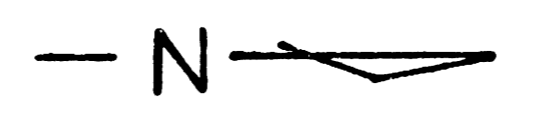

EL.	CITY
137.93	200.00
129.82	210.00
127.66	220.00

Sung J. Young
 City Engineer
 Checked

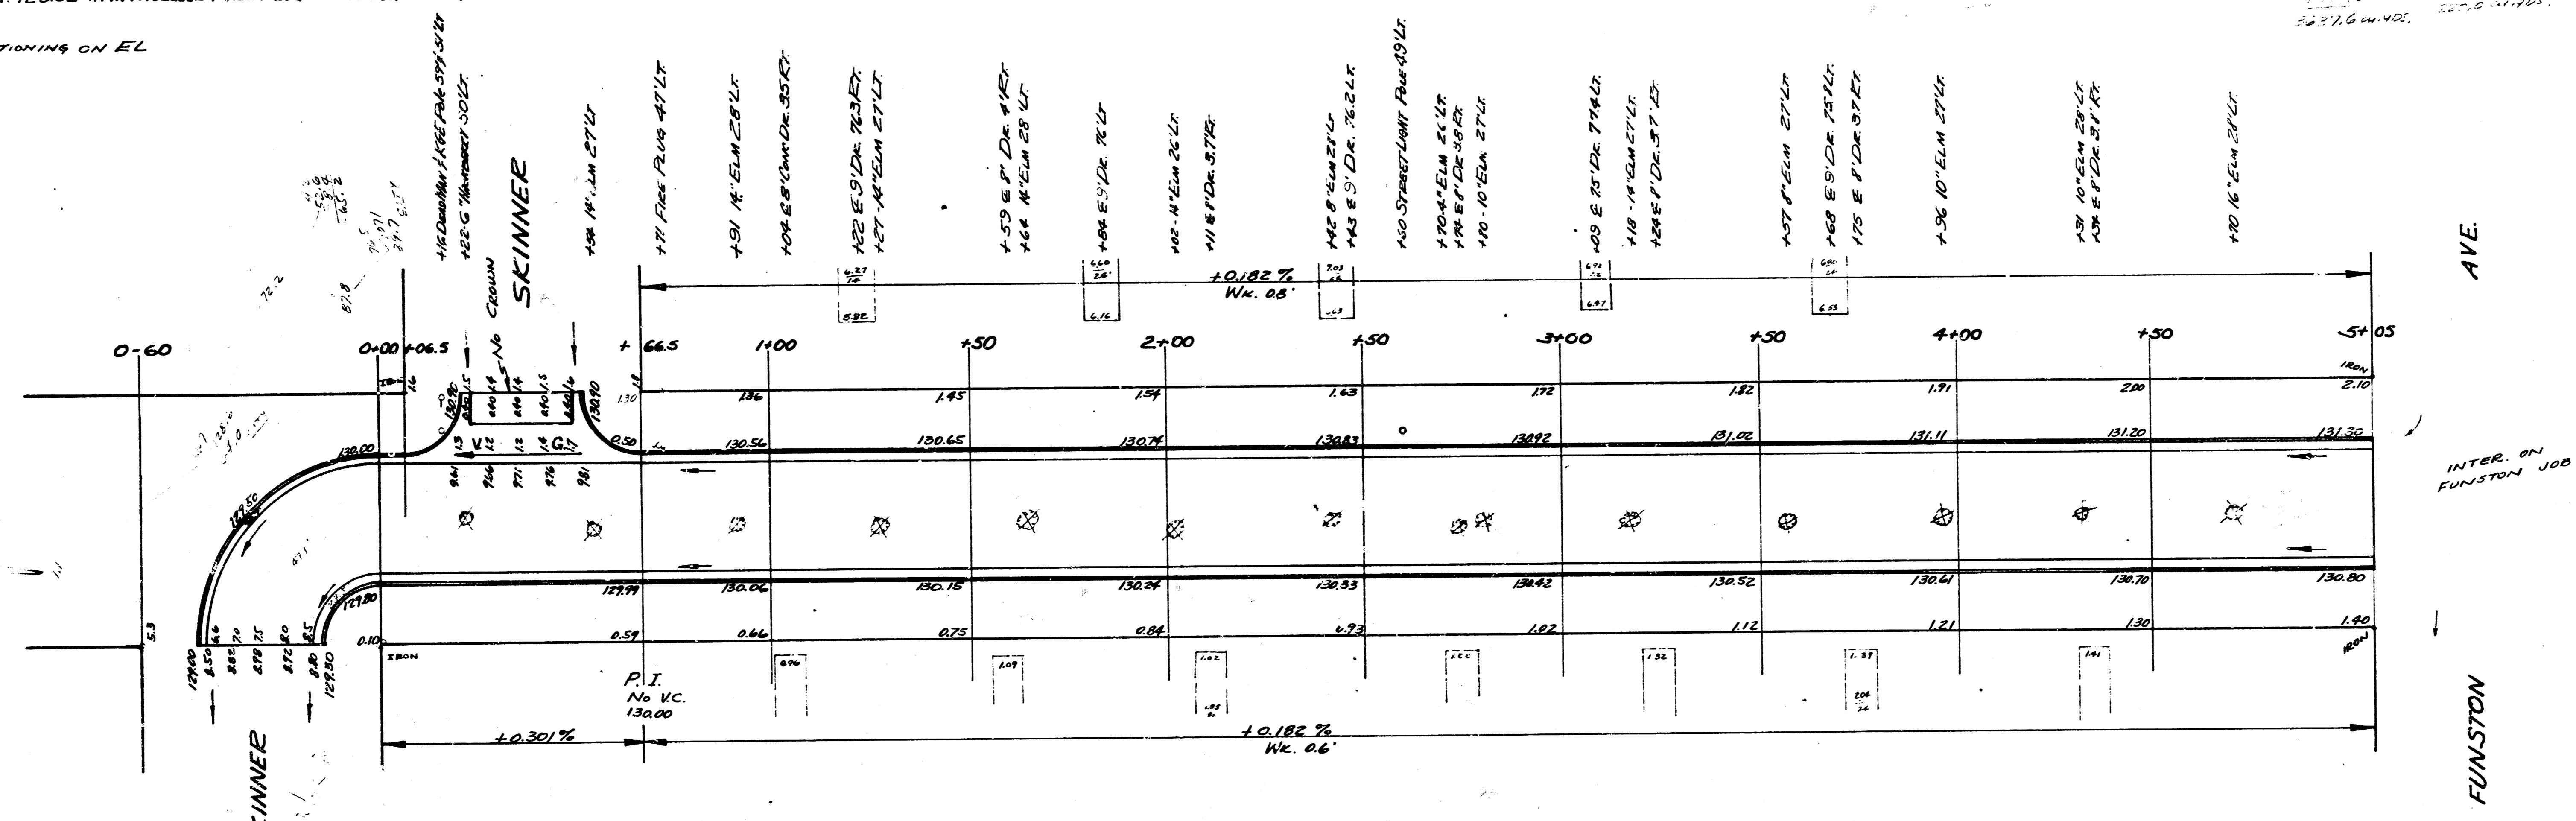

DROLLINGER RD.
 SL. SKINNER TO N.L. FUNSTON
 26-2-30 A.C.
 CITY OF WICHITA
 BE SMITH CITY ENGINEER
 JUNE '53 Proj. C13-2