



NOTE: USE THESE B.M. ONLY FOR THIS JOB.
 B.M. 153.24 STEP BENCH N.S. TELE. POLE & LINCOLN & 100' W. W.L. EASTERN.
 B.M. 146.11 TOP S. BOLT W. HUBGUARD S. SIDE BRIDGE.
 B.M. 143.76 SPIKE E.S. P. POLE N.S. KELLOGG 50' W. W.R.L. BONNIE BRAE
 STATIONING & BASELINE WEST PROLINE.

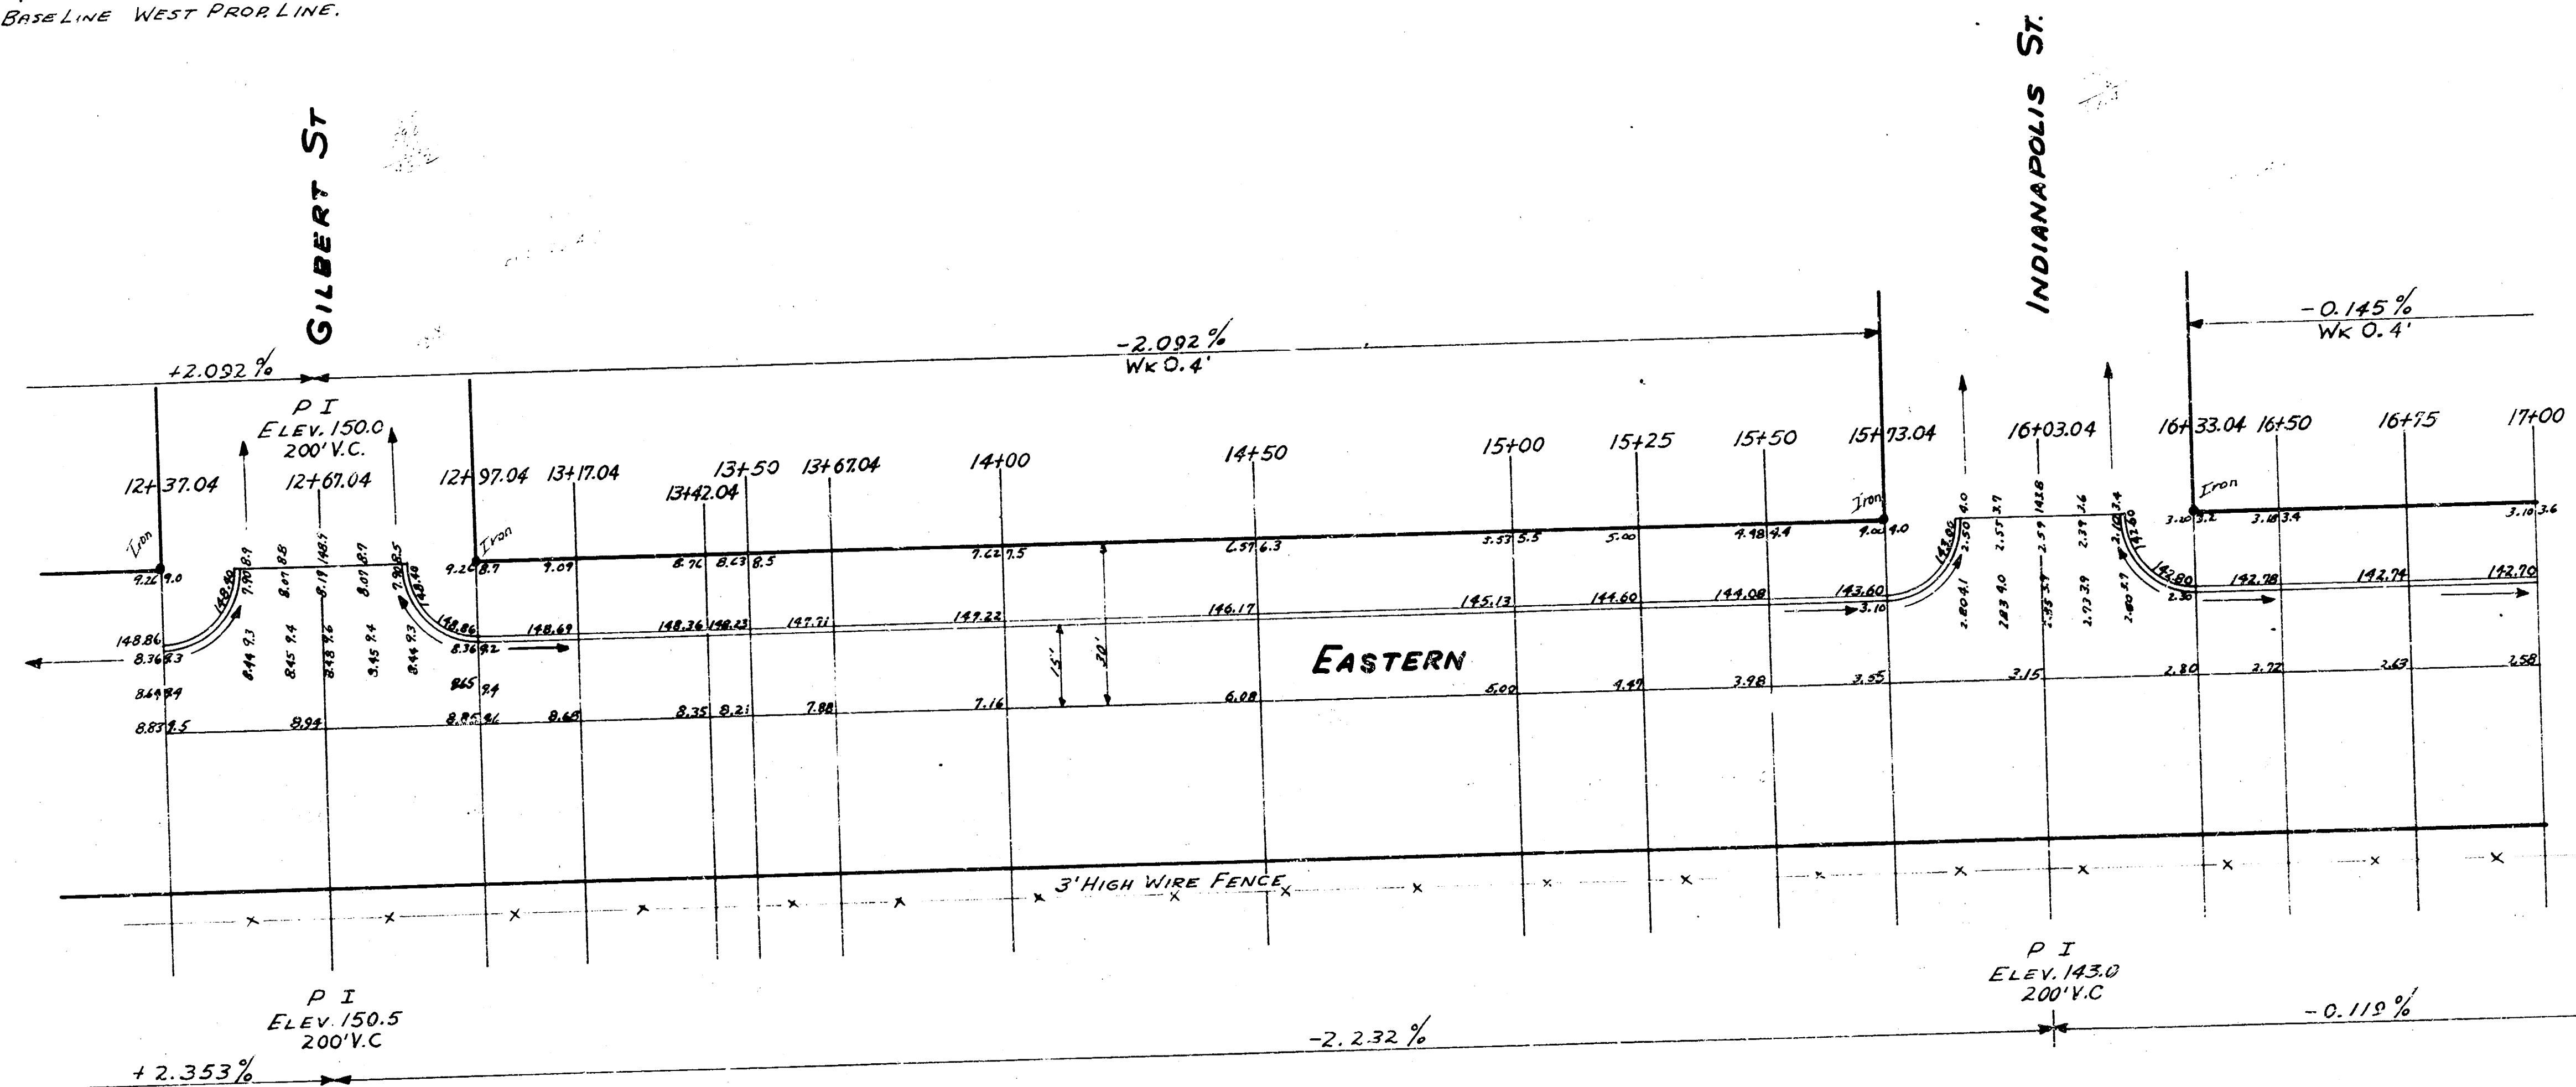

EASTERN
 S.L. GILBERT TO S.L. KELLOGG
 15' CONC & CB.
 CITY OF WICHITAKAN.
 BE SMITH CITY ENGINEER
 AUG. 1955 PROJ. NO. CIA-375



1/4

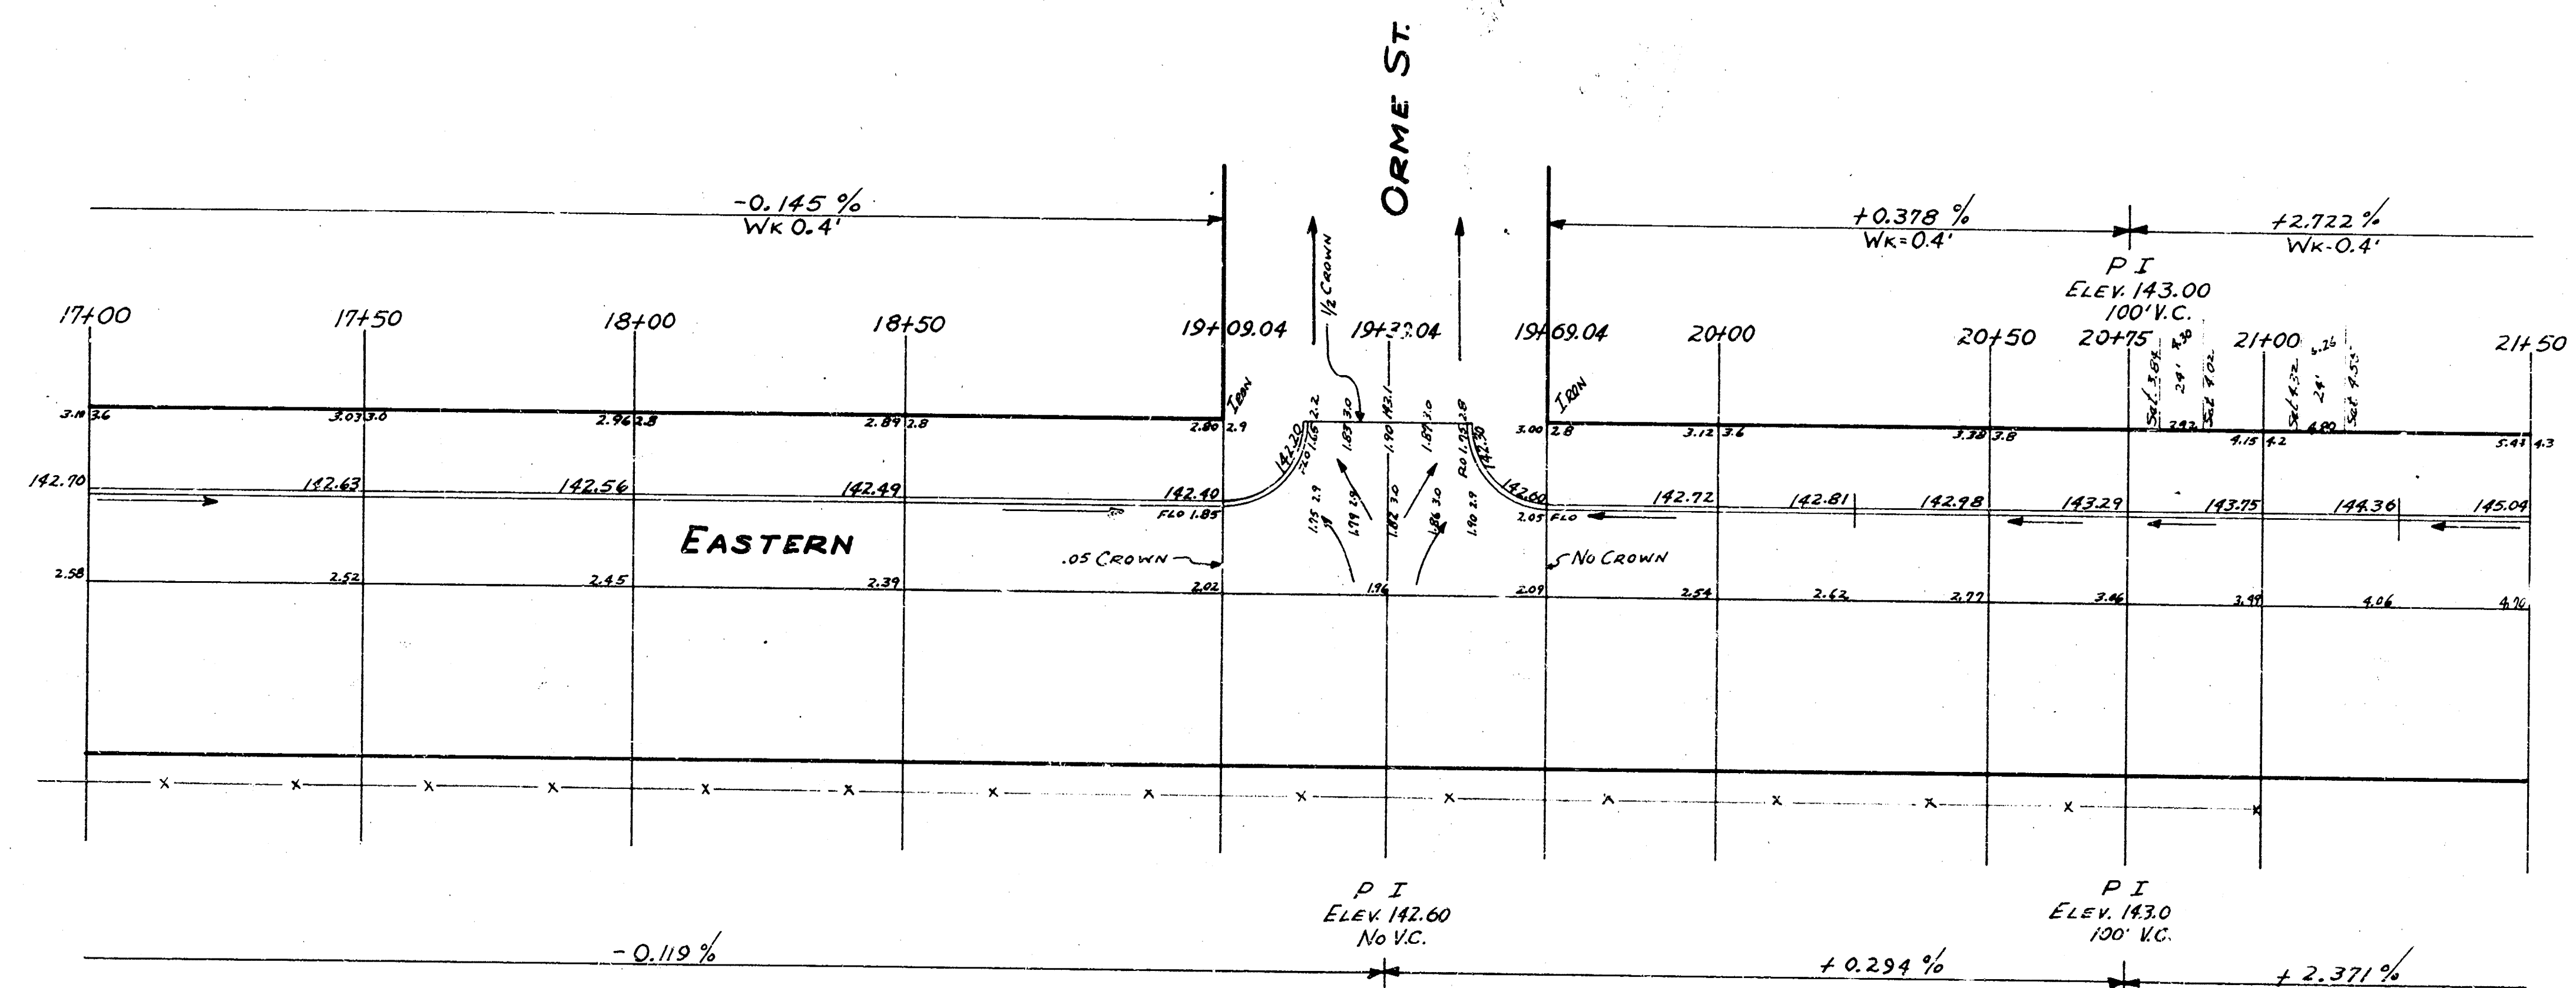

EASTERN
S.L. GILBERT To S.L. KELLOGG

