



B.M. 144.58 Std. NW Cr. Rock Rd. & Lincoln
 B.M. 148.05 S.E. Cor. Cema. Porch. Hb. 8034 Clay
 B.M. 147.53 "G" in Globe E. ch Eastmoor 2' N of S.L. Gilbert

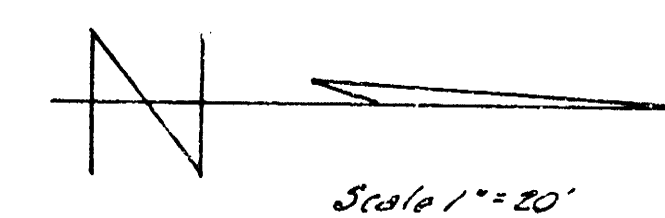

Base Line = W.P.

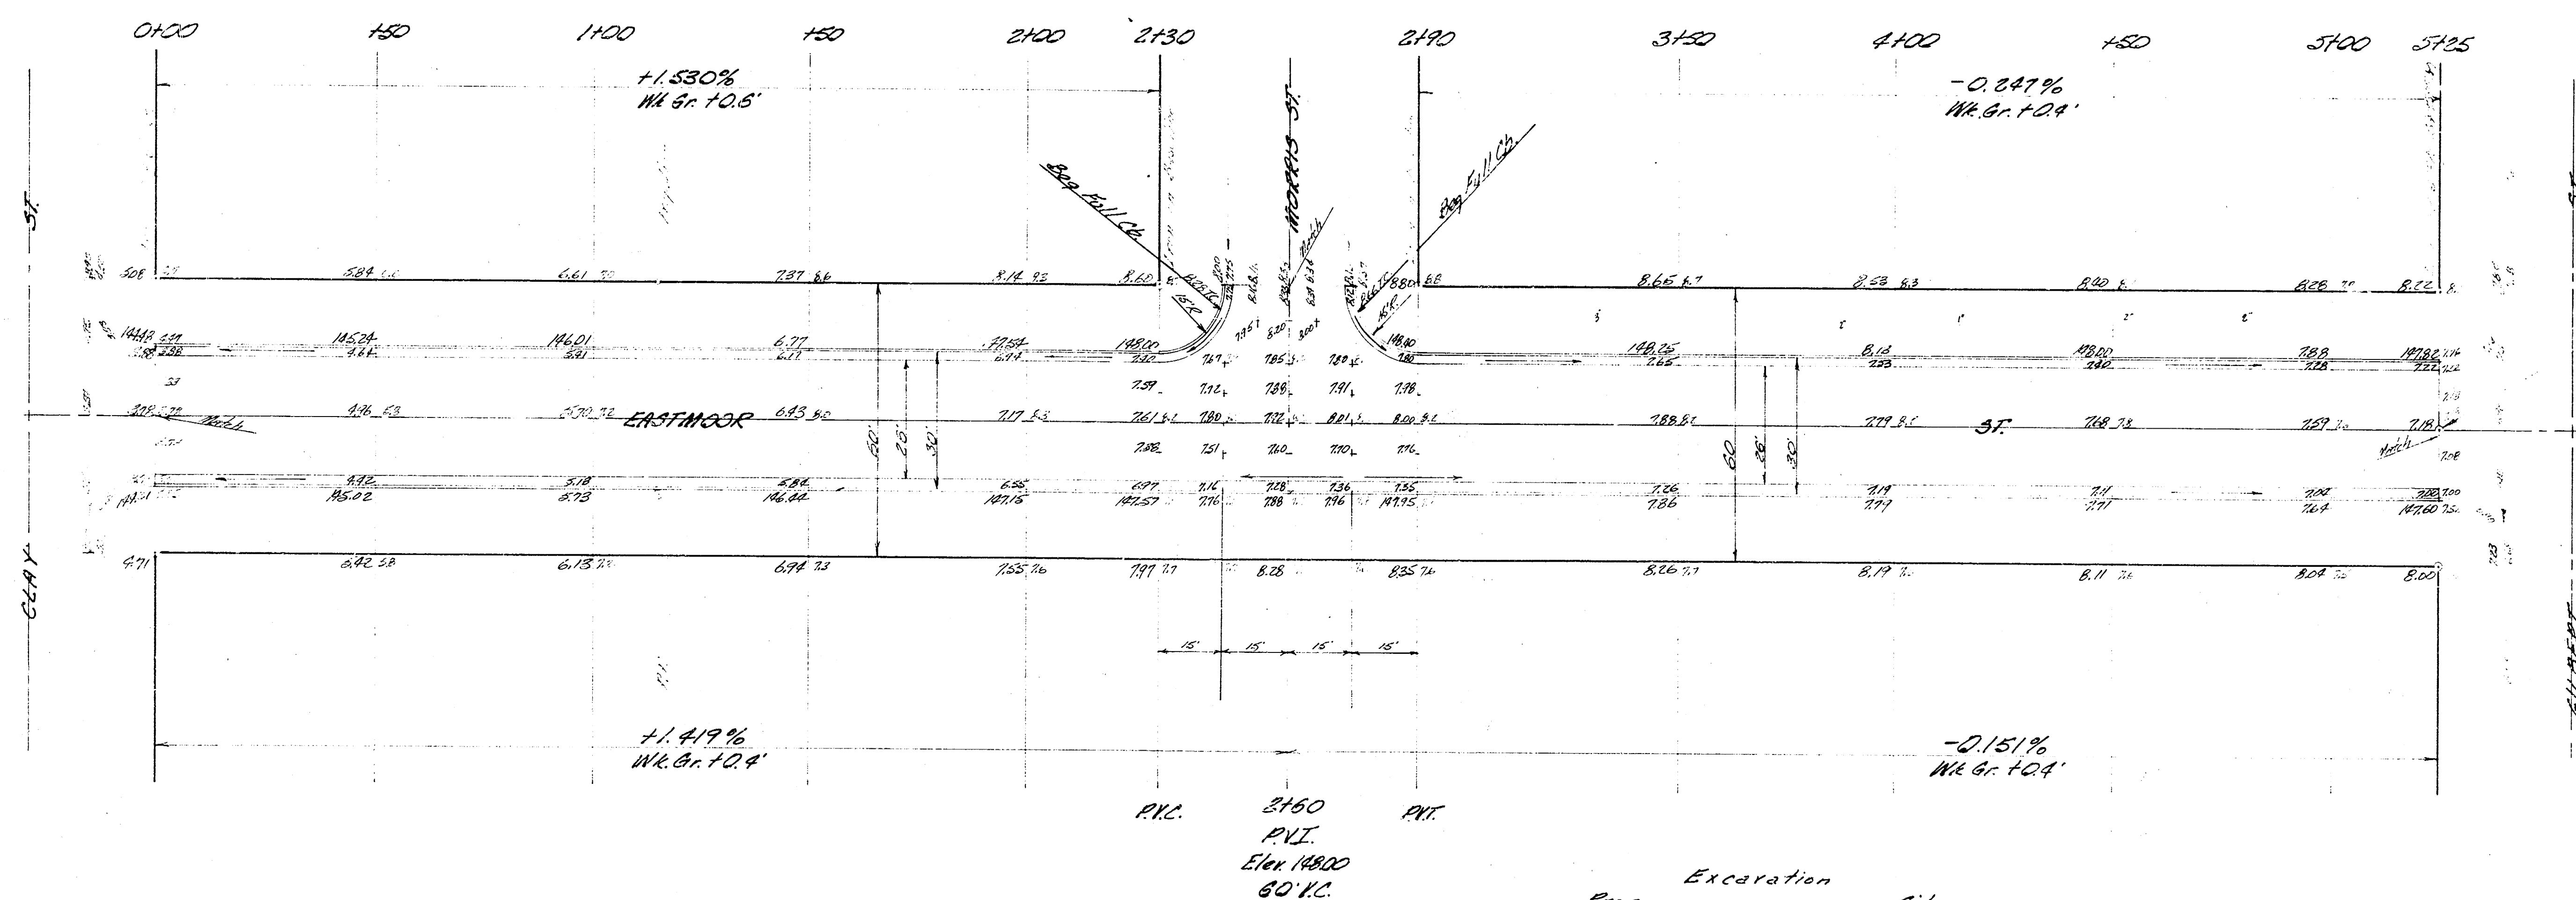

NOTE TO FIELD ENGR.

Strike Elev. as shown
 in intersection

Prop	Excavation	City
695.0 CY.	399 CY.	
69.5 +10%	40 +10%	
764.5 CY. Total	439 CY. Total	

EASTMOOR ST.
 N. CLAY TO S.L. GILBERT

26'- 2'- 30' AC.

CITY OF WICHITA, KANSAS
 S.E. SMITH CITY ENGINEER
 DATE: MAY 1965 PROJ. NO. C19-76