



B.M. - 157.17 S.E. cor. conc. porch Ho. #8032 E Indianapolis
Sta. on E. R.

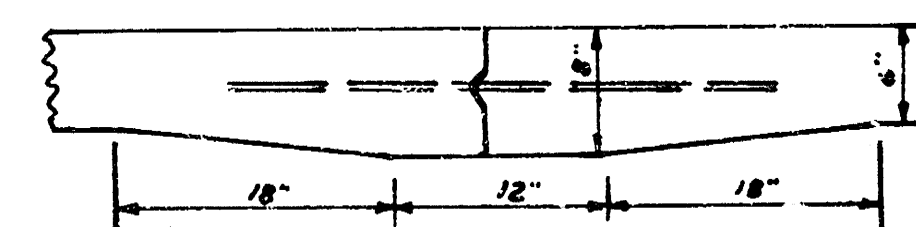

Use 1/2" #11's, 3' long on 2'-6" centers

DETAILS OF MASTIC JOINT

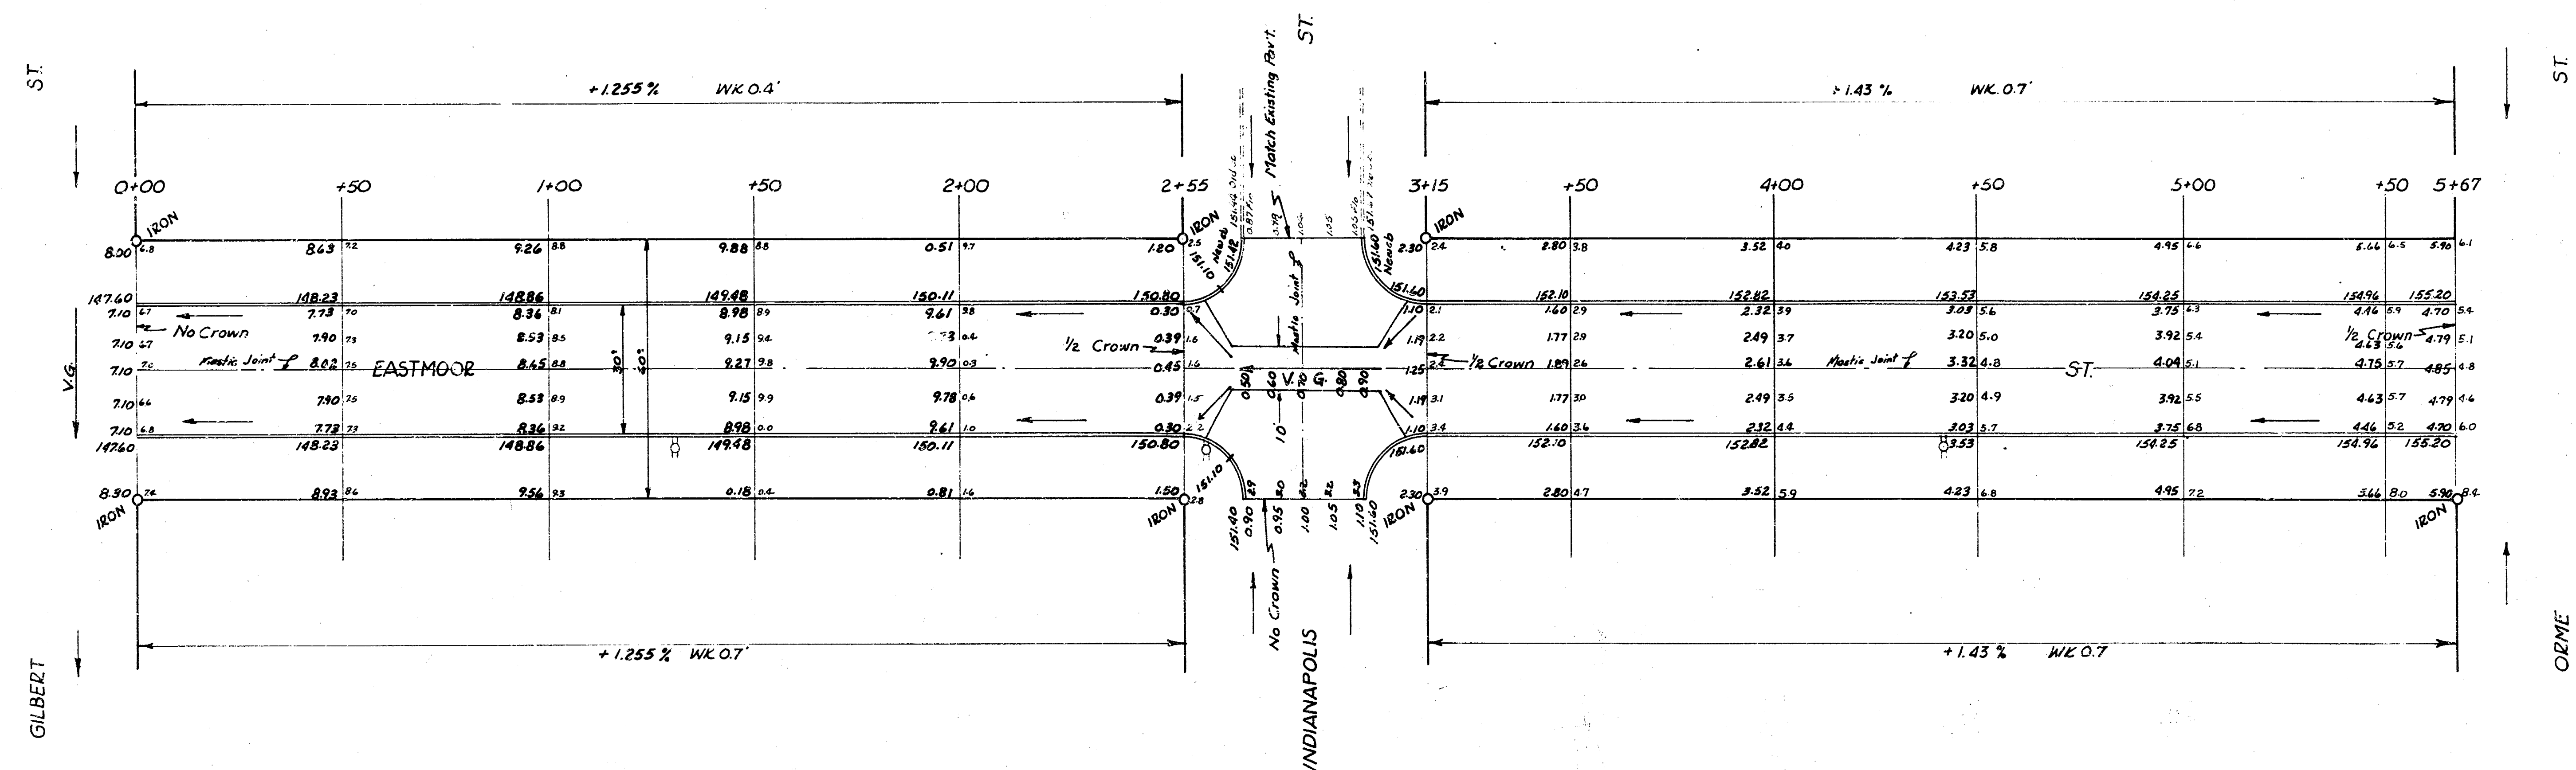

EASTMOOR ST.
N.L. GILBERT - S.L. ORME
30' CONC. & CB.
CITY OF WICHITA, KANS.
D.E. SMITH CITY ENGINEER
APRIL 1954 PROJ. C15-116