


B.M. 150.73 "R" in Ritchie WL Eastmoor & N curb of Zimmerly
 B.M. 148.89 SW cor Patch Ho. NE cor Zimmerly & Paige.
 Stationing on East Property Line.

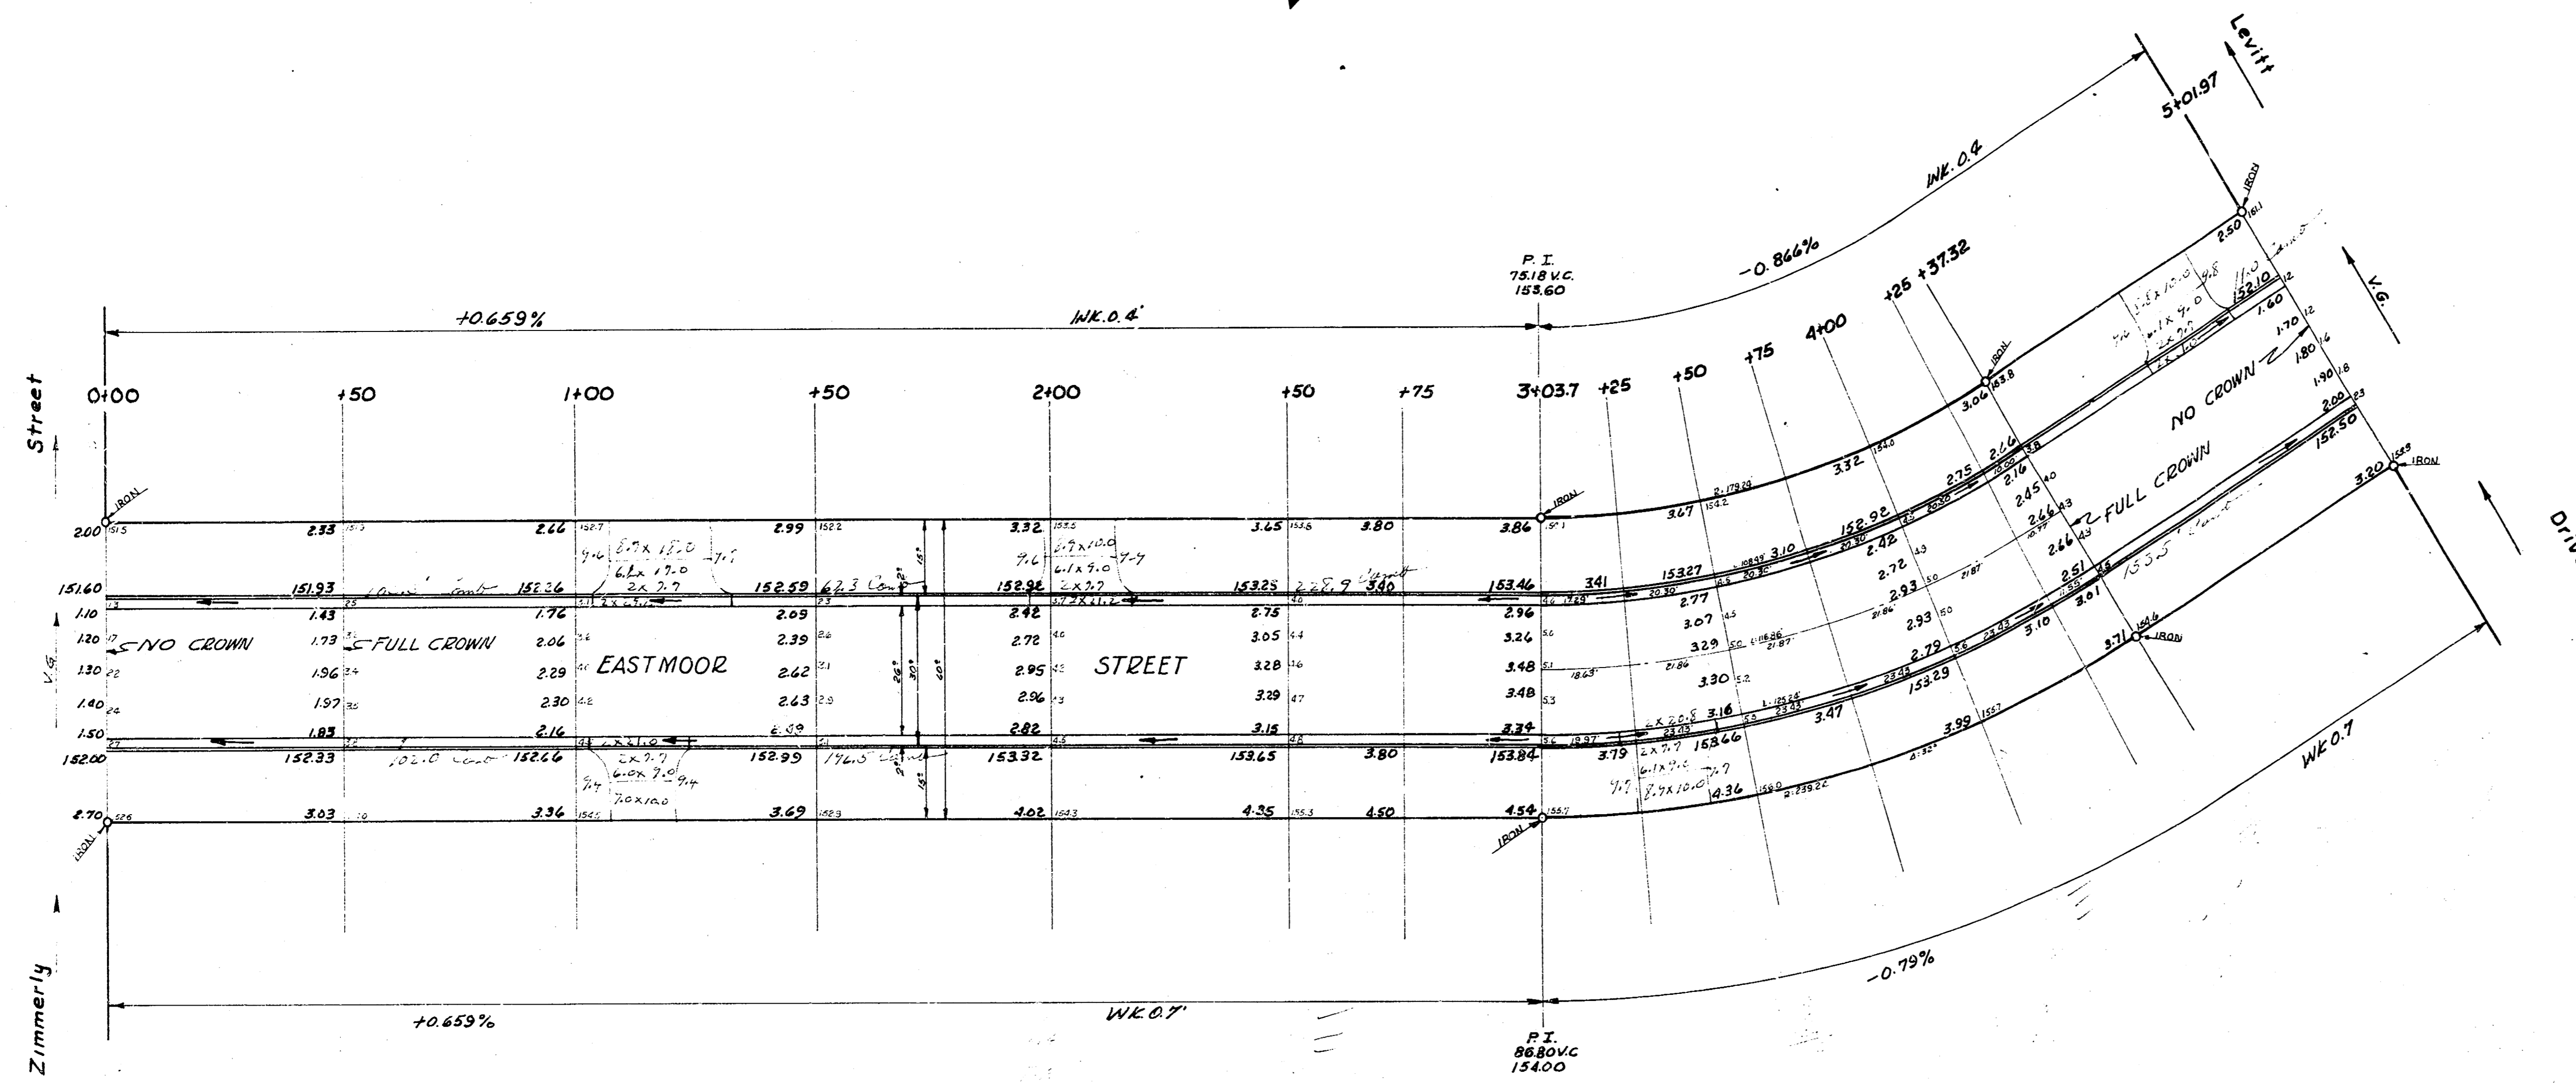

ESTIMATE OF QUANTITIES
 No driveways figured or deductions made for same.

Quantity	Unit	Item	Final quantity
1802.2	Sq. yds	Asph. Conv. Pavt.	
970.4	Lin. Ft.	Curb, Ch & Gutts.	
1499.0	Cu. yds	Excavation	
3506.0	Lbs	Reinf. Steel	

CURVE DATA - Sta. 3+03.7 to Sta. 4+37.32
 R = 239.24 Δ = 32° Sta. on East Prop. Line.

STATION	Deflection Angle	Total Deflection	Chord Length	Chord Length
			Offset E	Offset W
3+03.7				
+25	2° 33' 02"	2° 33' 02"	20.67	16.57
+50	2° 59' 37"	5° 32' 39"	24.86	19.45
+75	2° 59' 37"	8° 32' 16"	24.86	19.45
4+00	2° 59' 37"	11° 31' 53"	24.86	19.45
+25	2° 59' 37"	14° 31' 30"	24.86	19.45
4+37.32	1° 28' 30"	16° 00' 00"	11.86	9.59

EASTMOOR STREET
 NL Zimmerly to SL Levitt
 26-2-30 A.C.
 CITY OF WICHITA, KANSAS
 B.E. SMITH CITY ENGINEER
 PRIVATE JOE.

