
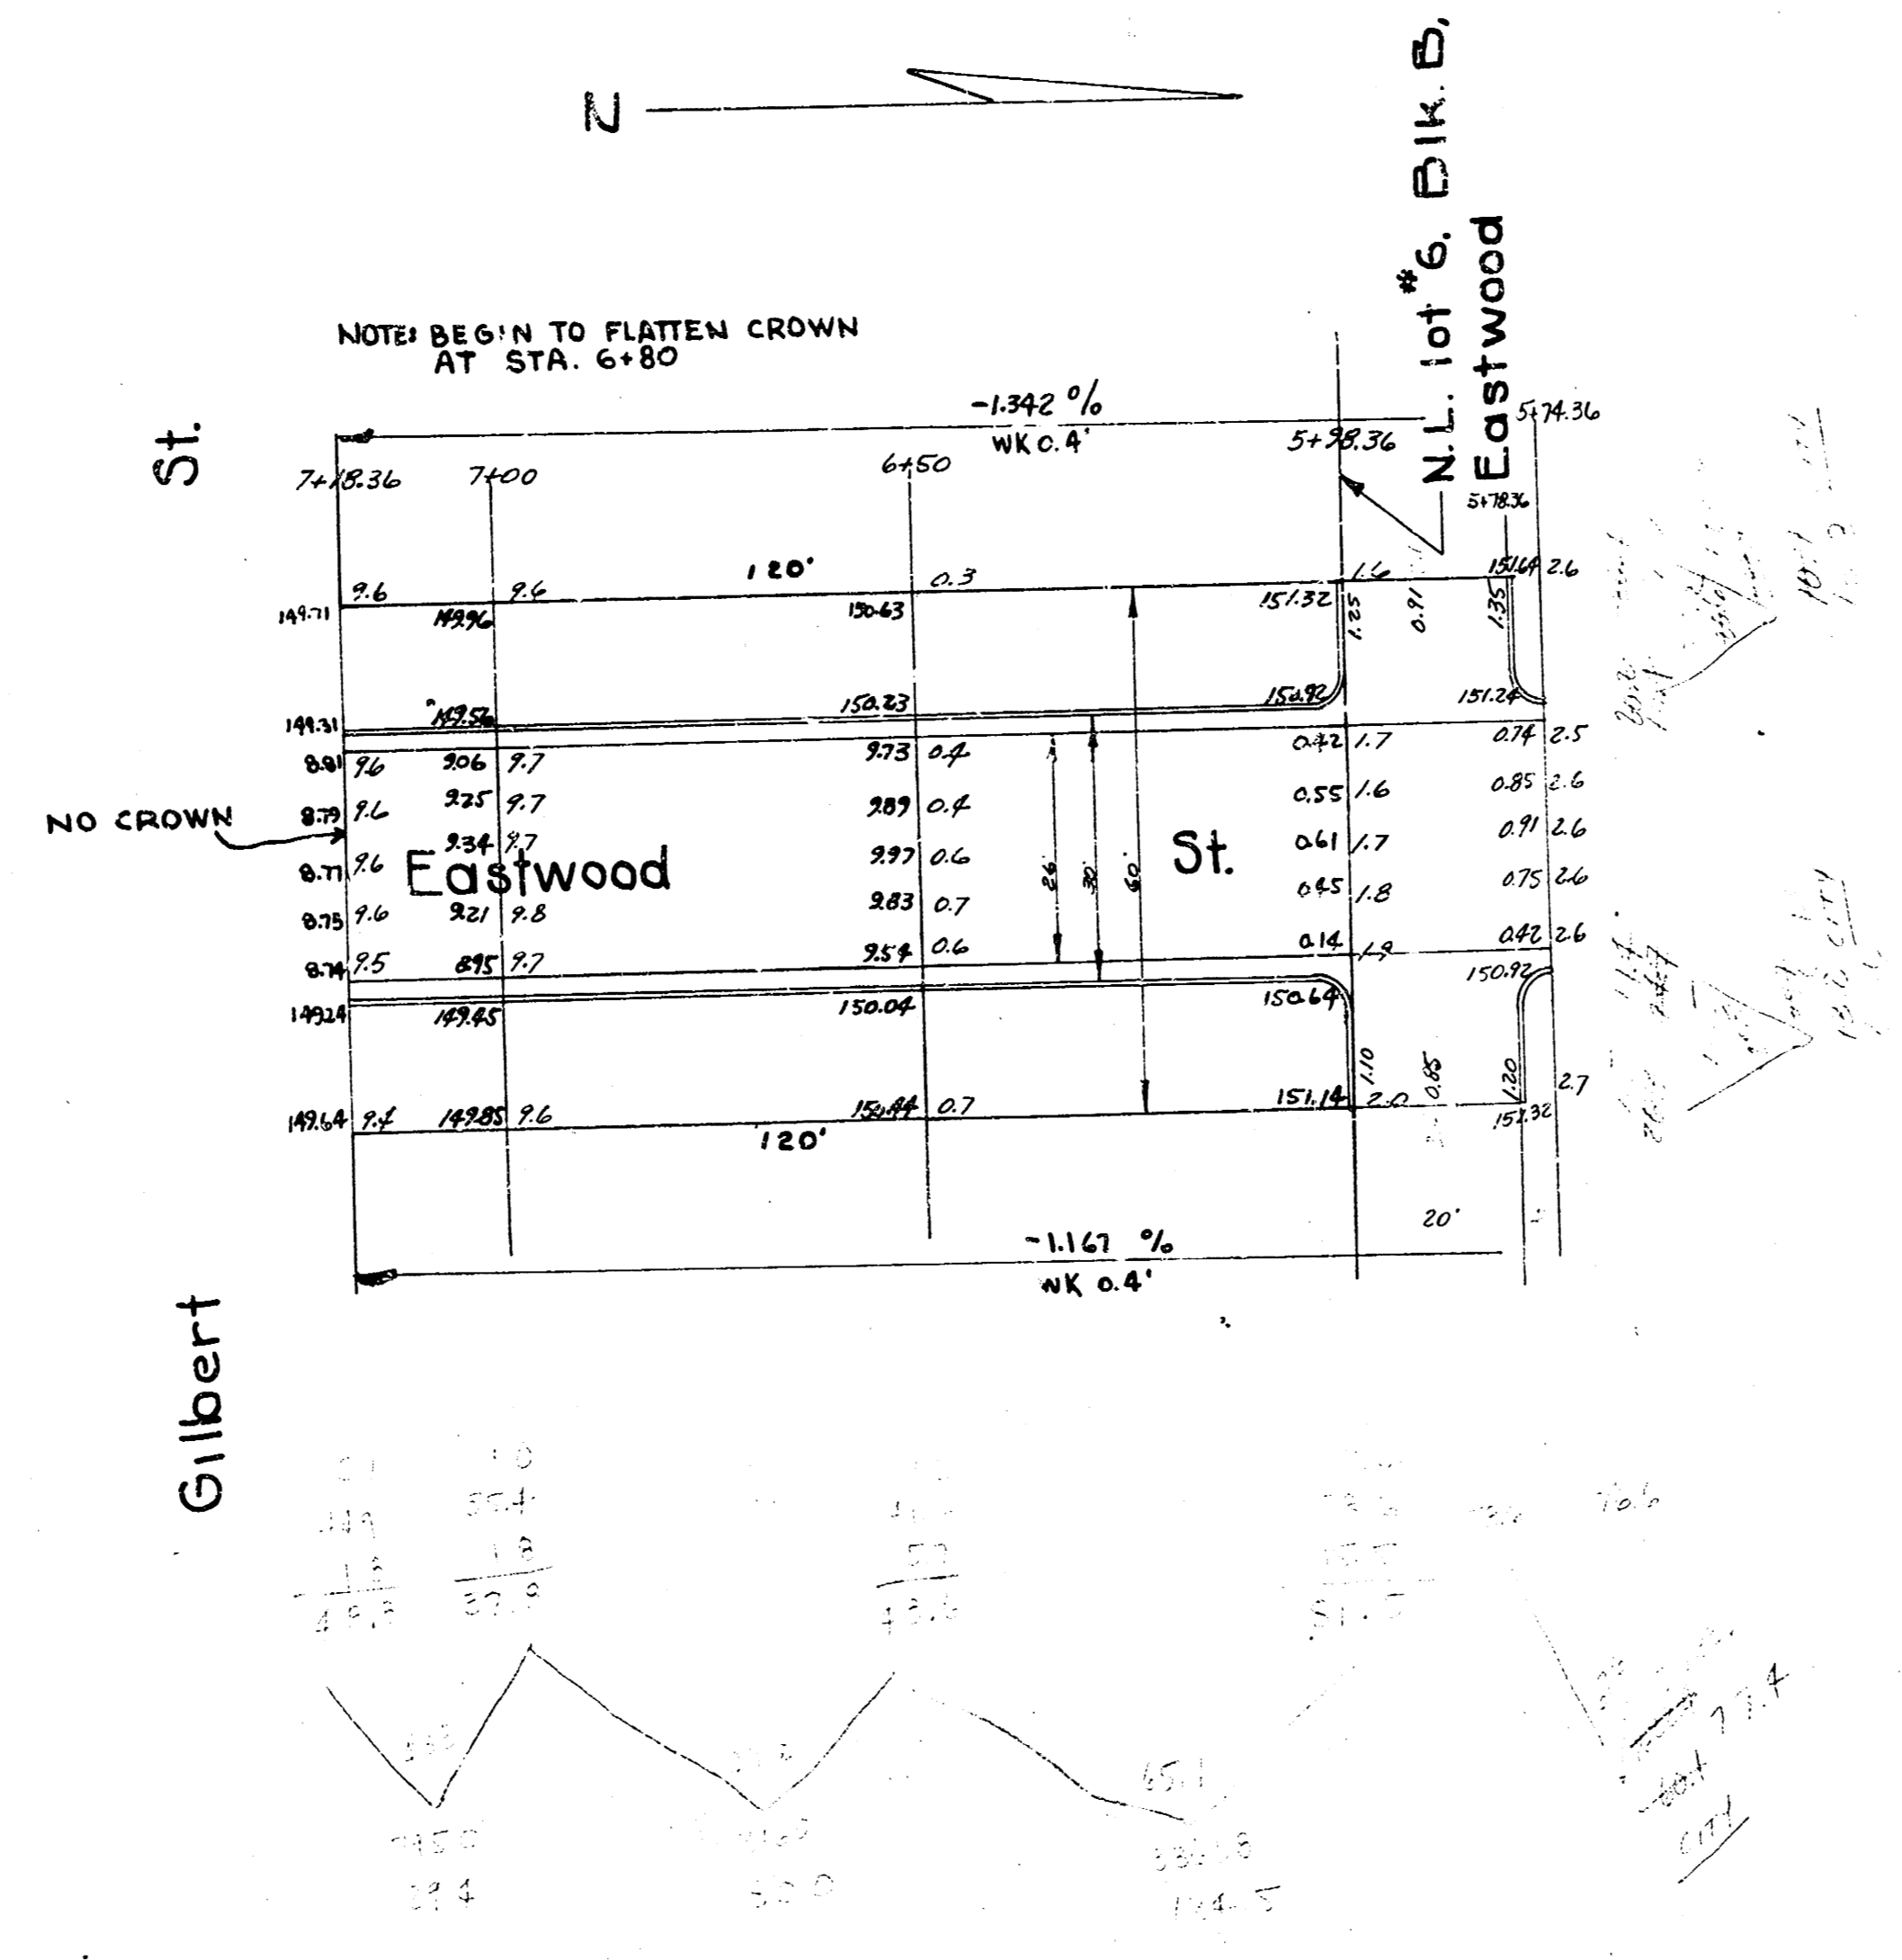


B.M. 156.93 "G" in Globe S. Co. Grader W.S. Oliver

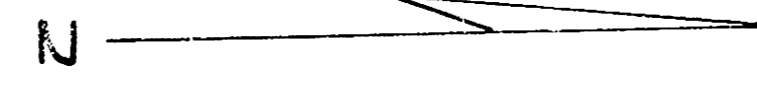

12.7

Eastwood St.
N.L. lot 6, Blk. B ~ N.L. Gilbert
26-2-30 A.C.
City of Wichita, Kansas
L.K. White ~ City Engineer
April 1949 Proj. C-19-41