
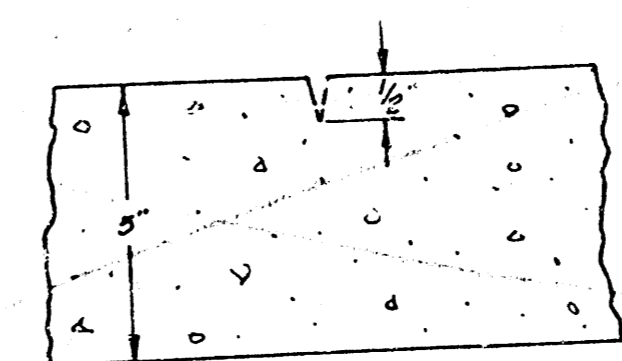
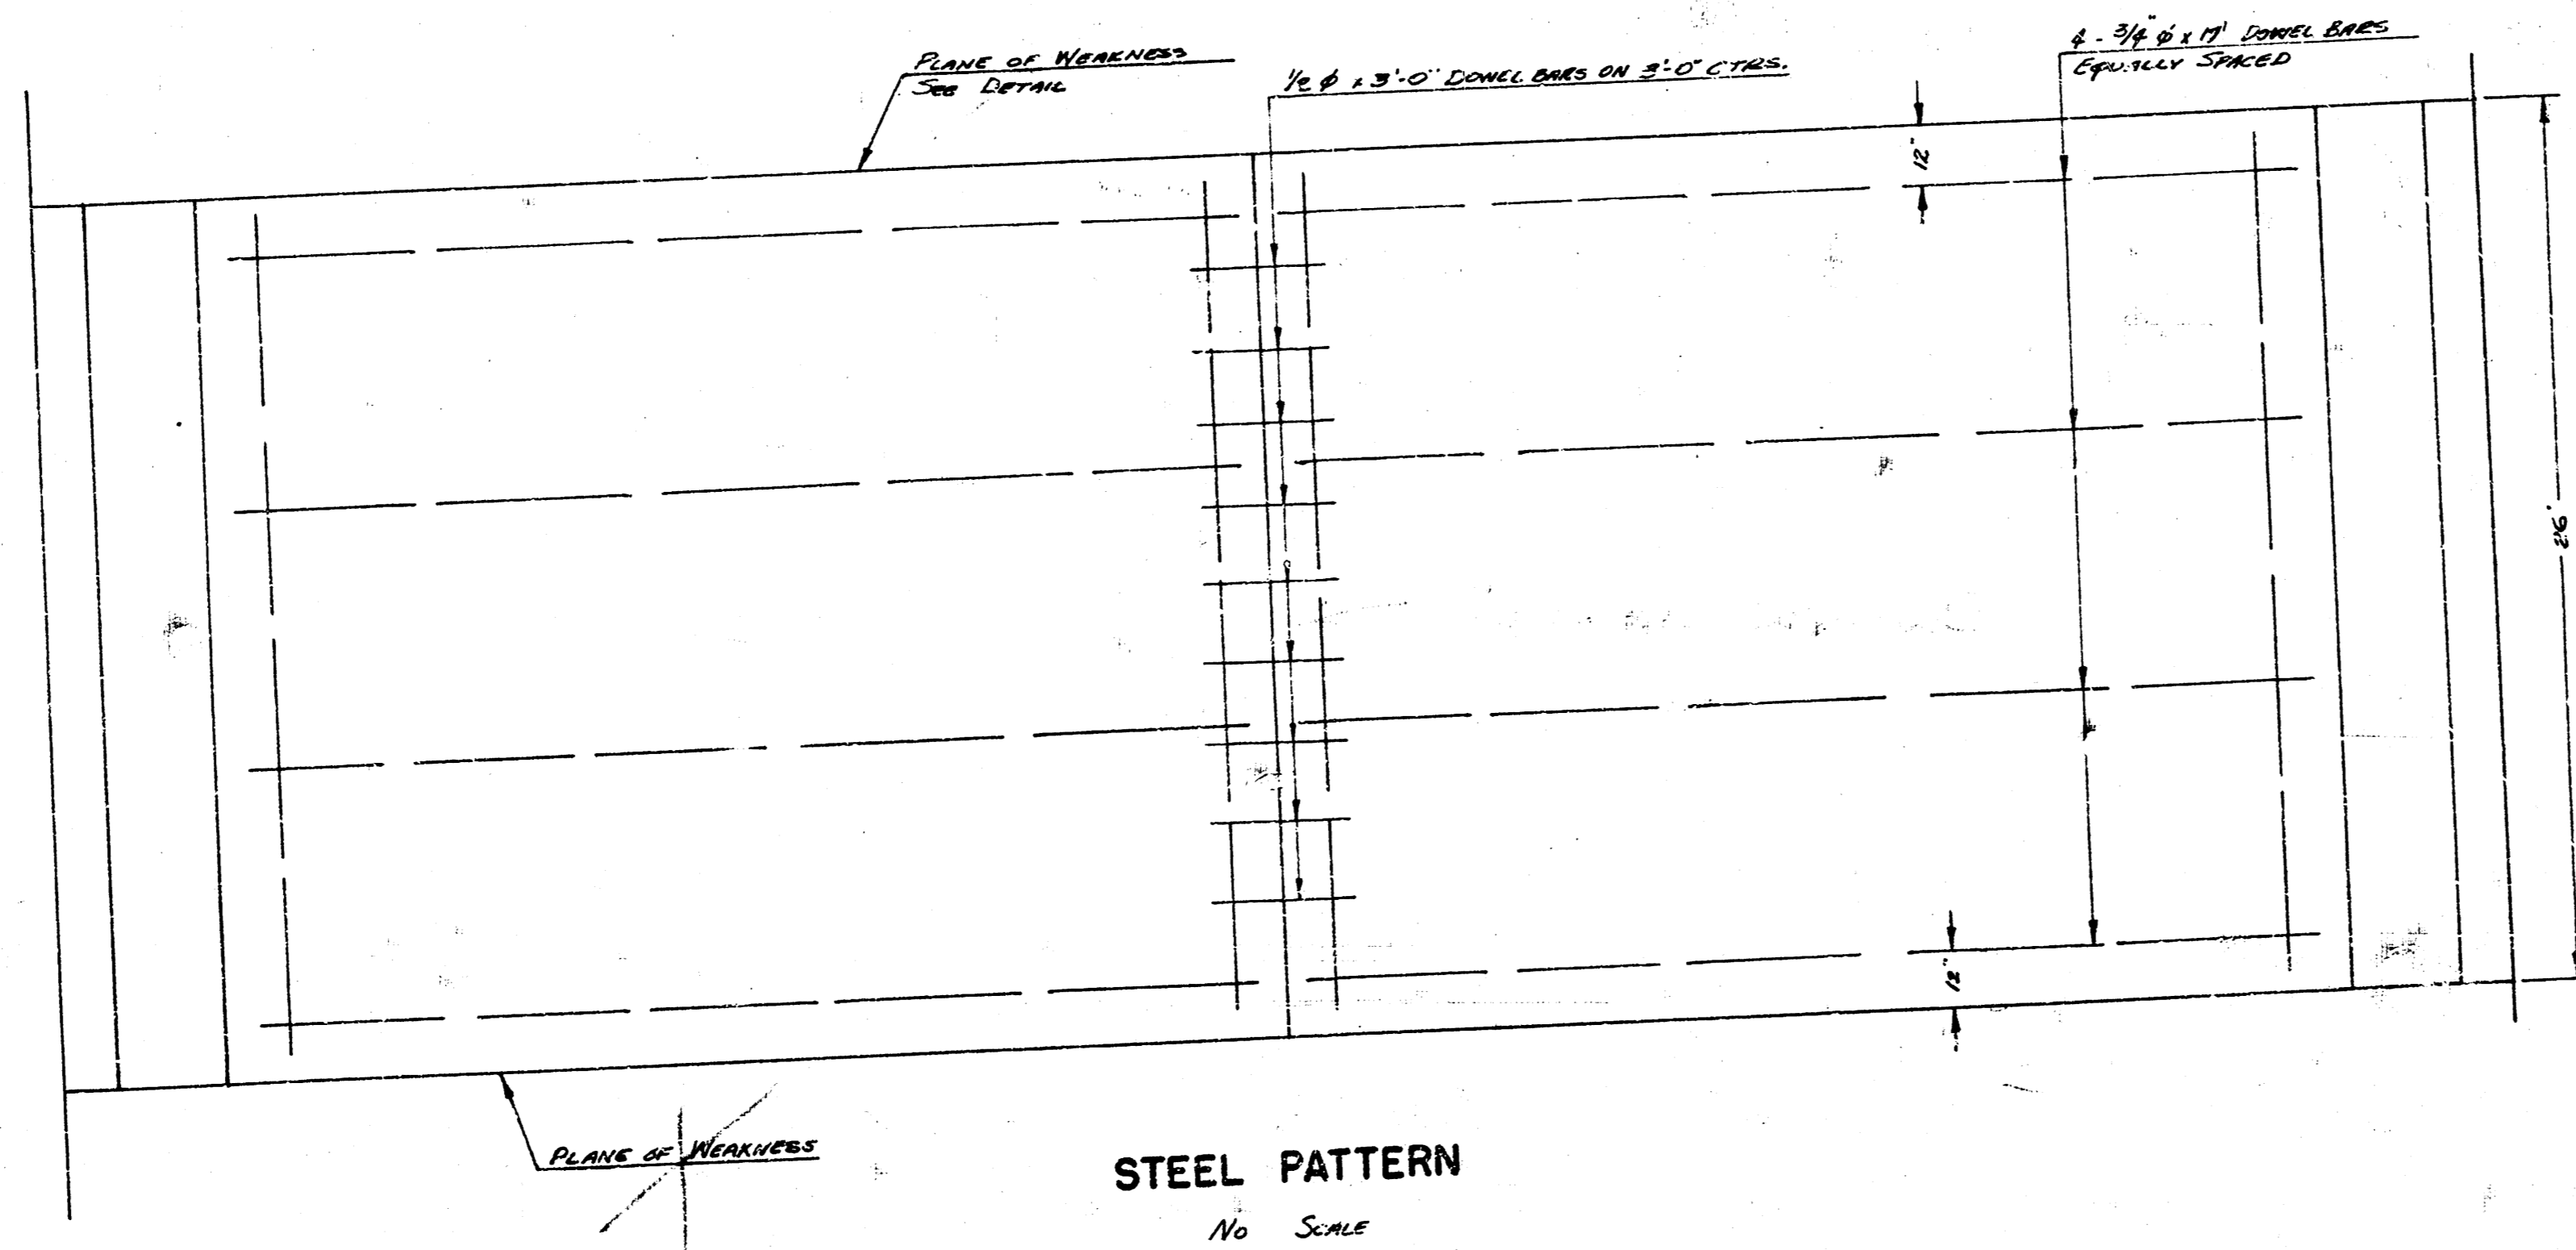
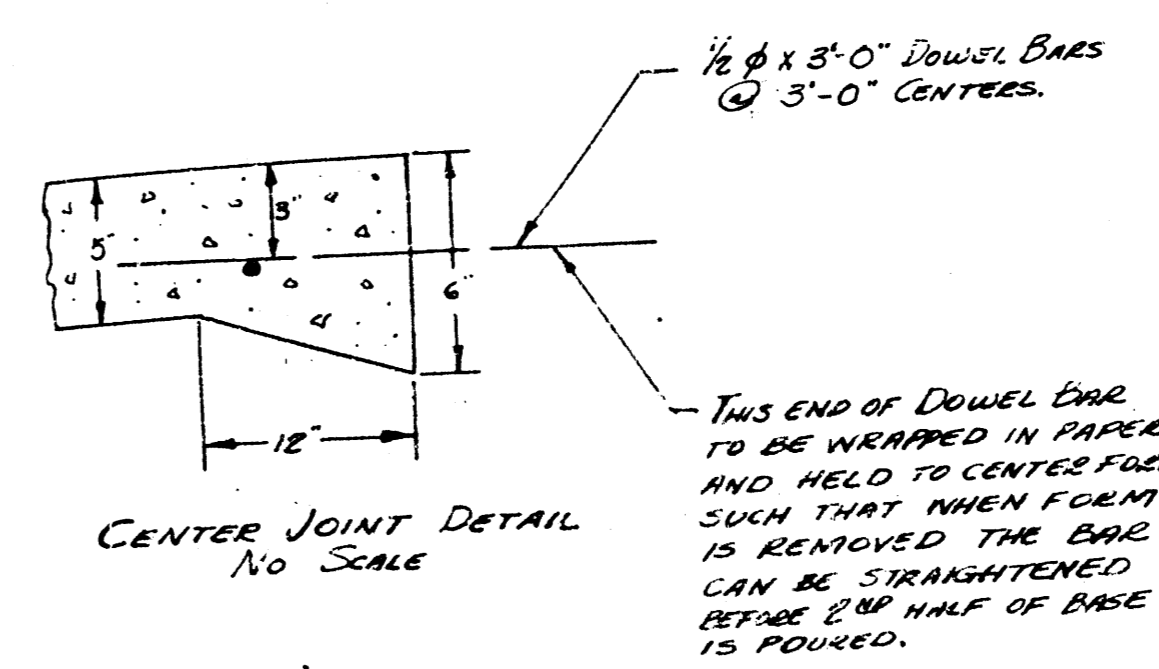


EDGEMOOR DRIVE
S.L. HARRY ST. TO S.L. MT. VERNON RD.

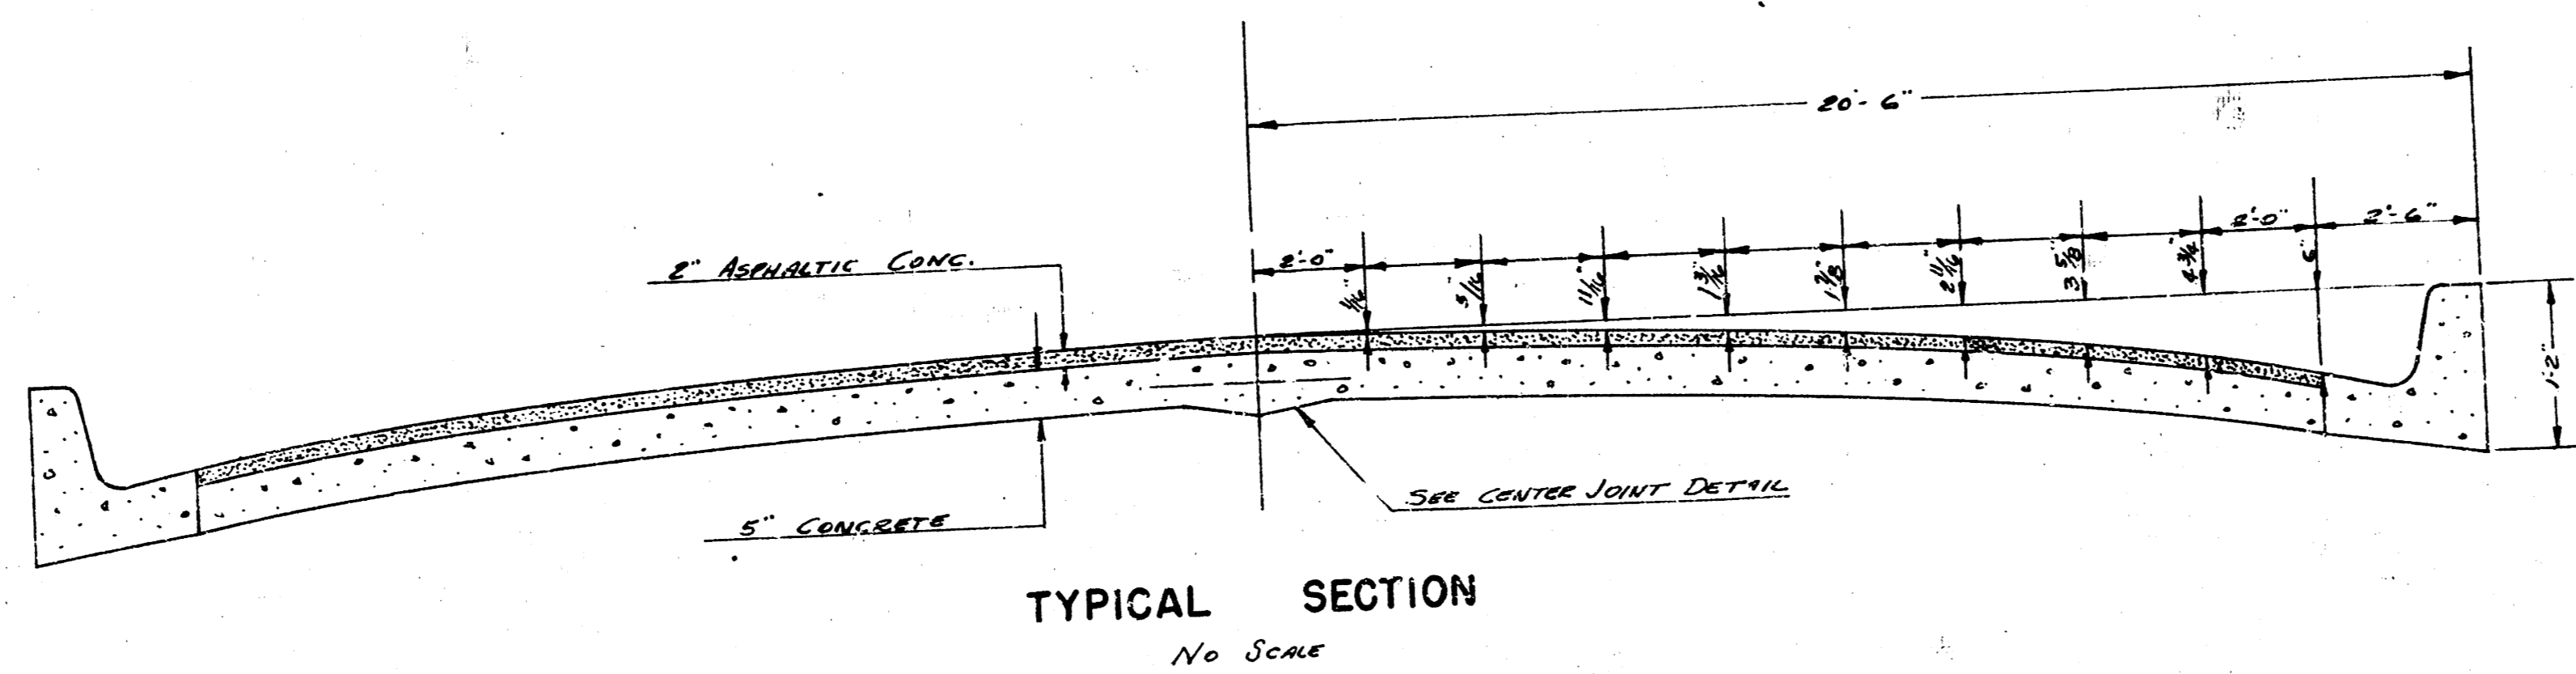

PLANE OF WEARNESS TO BE CUT WITH DOUBLE-EDGE GYGISQUE TO DEPTH AS SHOWN IN A STRAIGHT LINE FROM CURB TO CURB; 26' CTR. TO CTR.


EDGEMOOR DR.
S.L. HARRY TO S.L. MT. VERNON
36'-2"-40' A.C.
CITY OF WICHITA, KANSAS
L.K. WHITE CITY ENGINEER
APRIL, 1950 PROJ. C 10-13

B.M. 139.87 Standard N.W. Cor. Mt. Vernon Edgemoor

B.M. 143.26 N.W. Cor. Ho. Foundation S.E. Cor. Osief Edgemoor


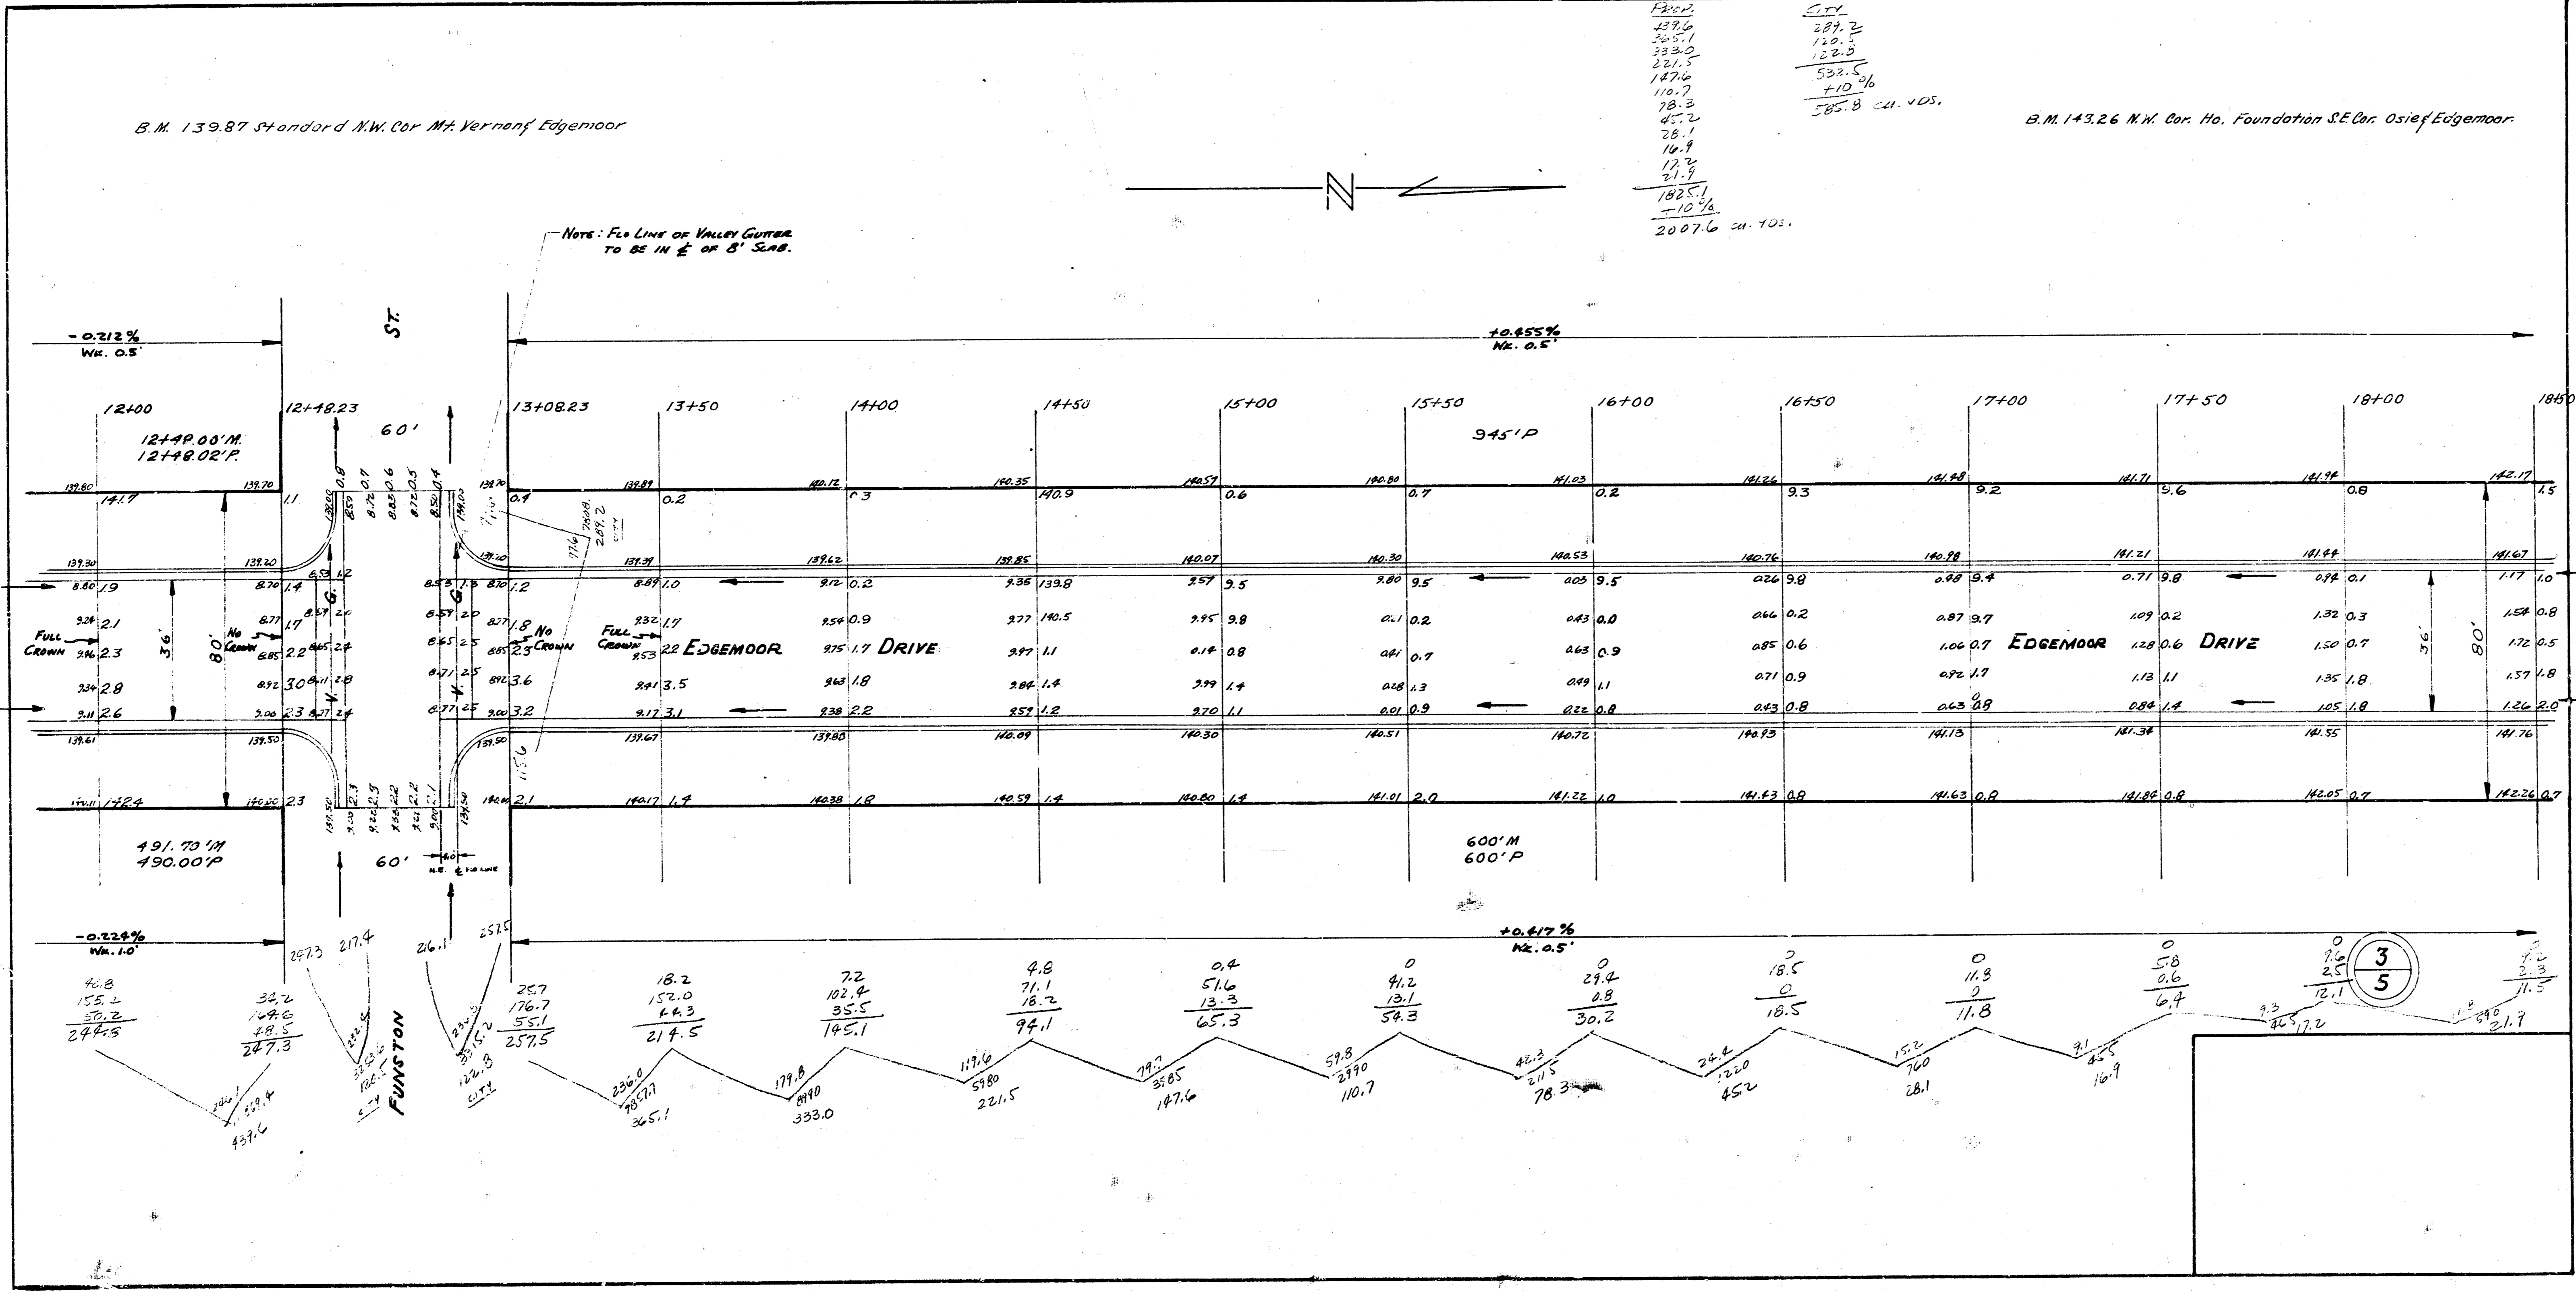

B.M. 143.26 N.W. Cor. Ho. Foundation S.E. Cor. Osie f Edgemoor





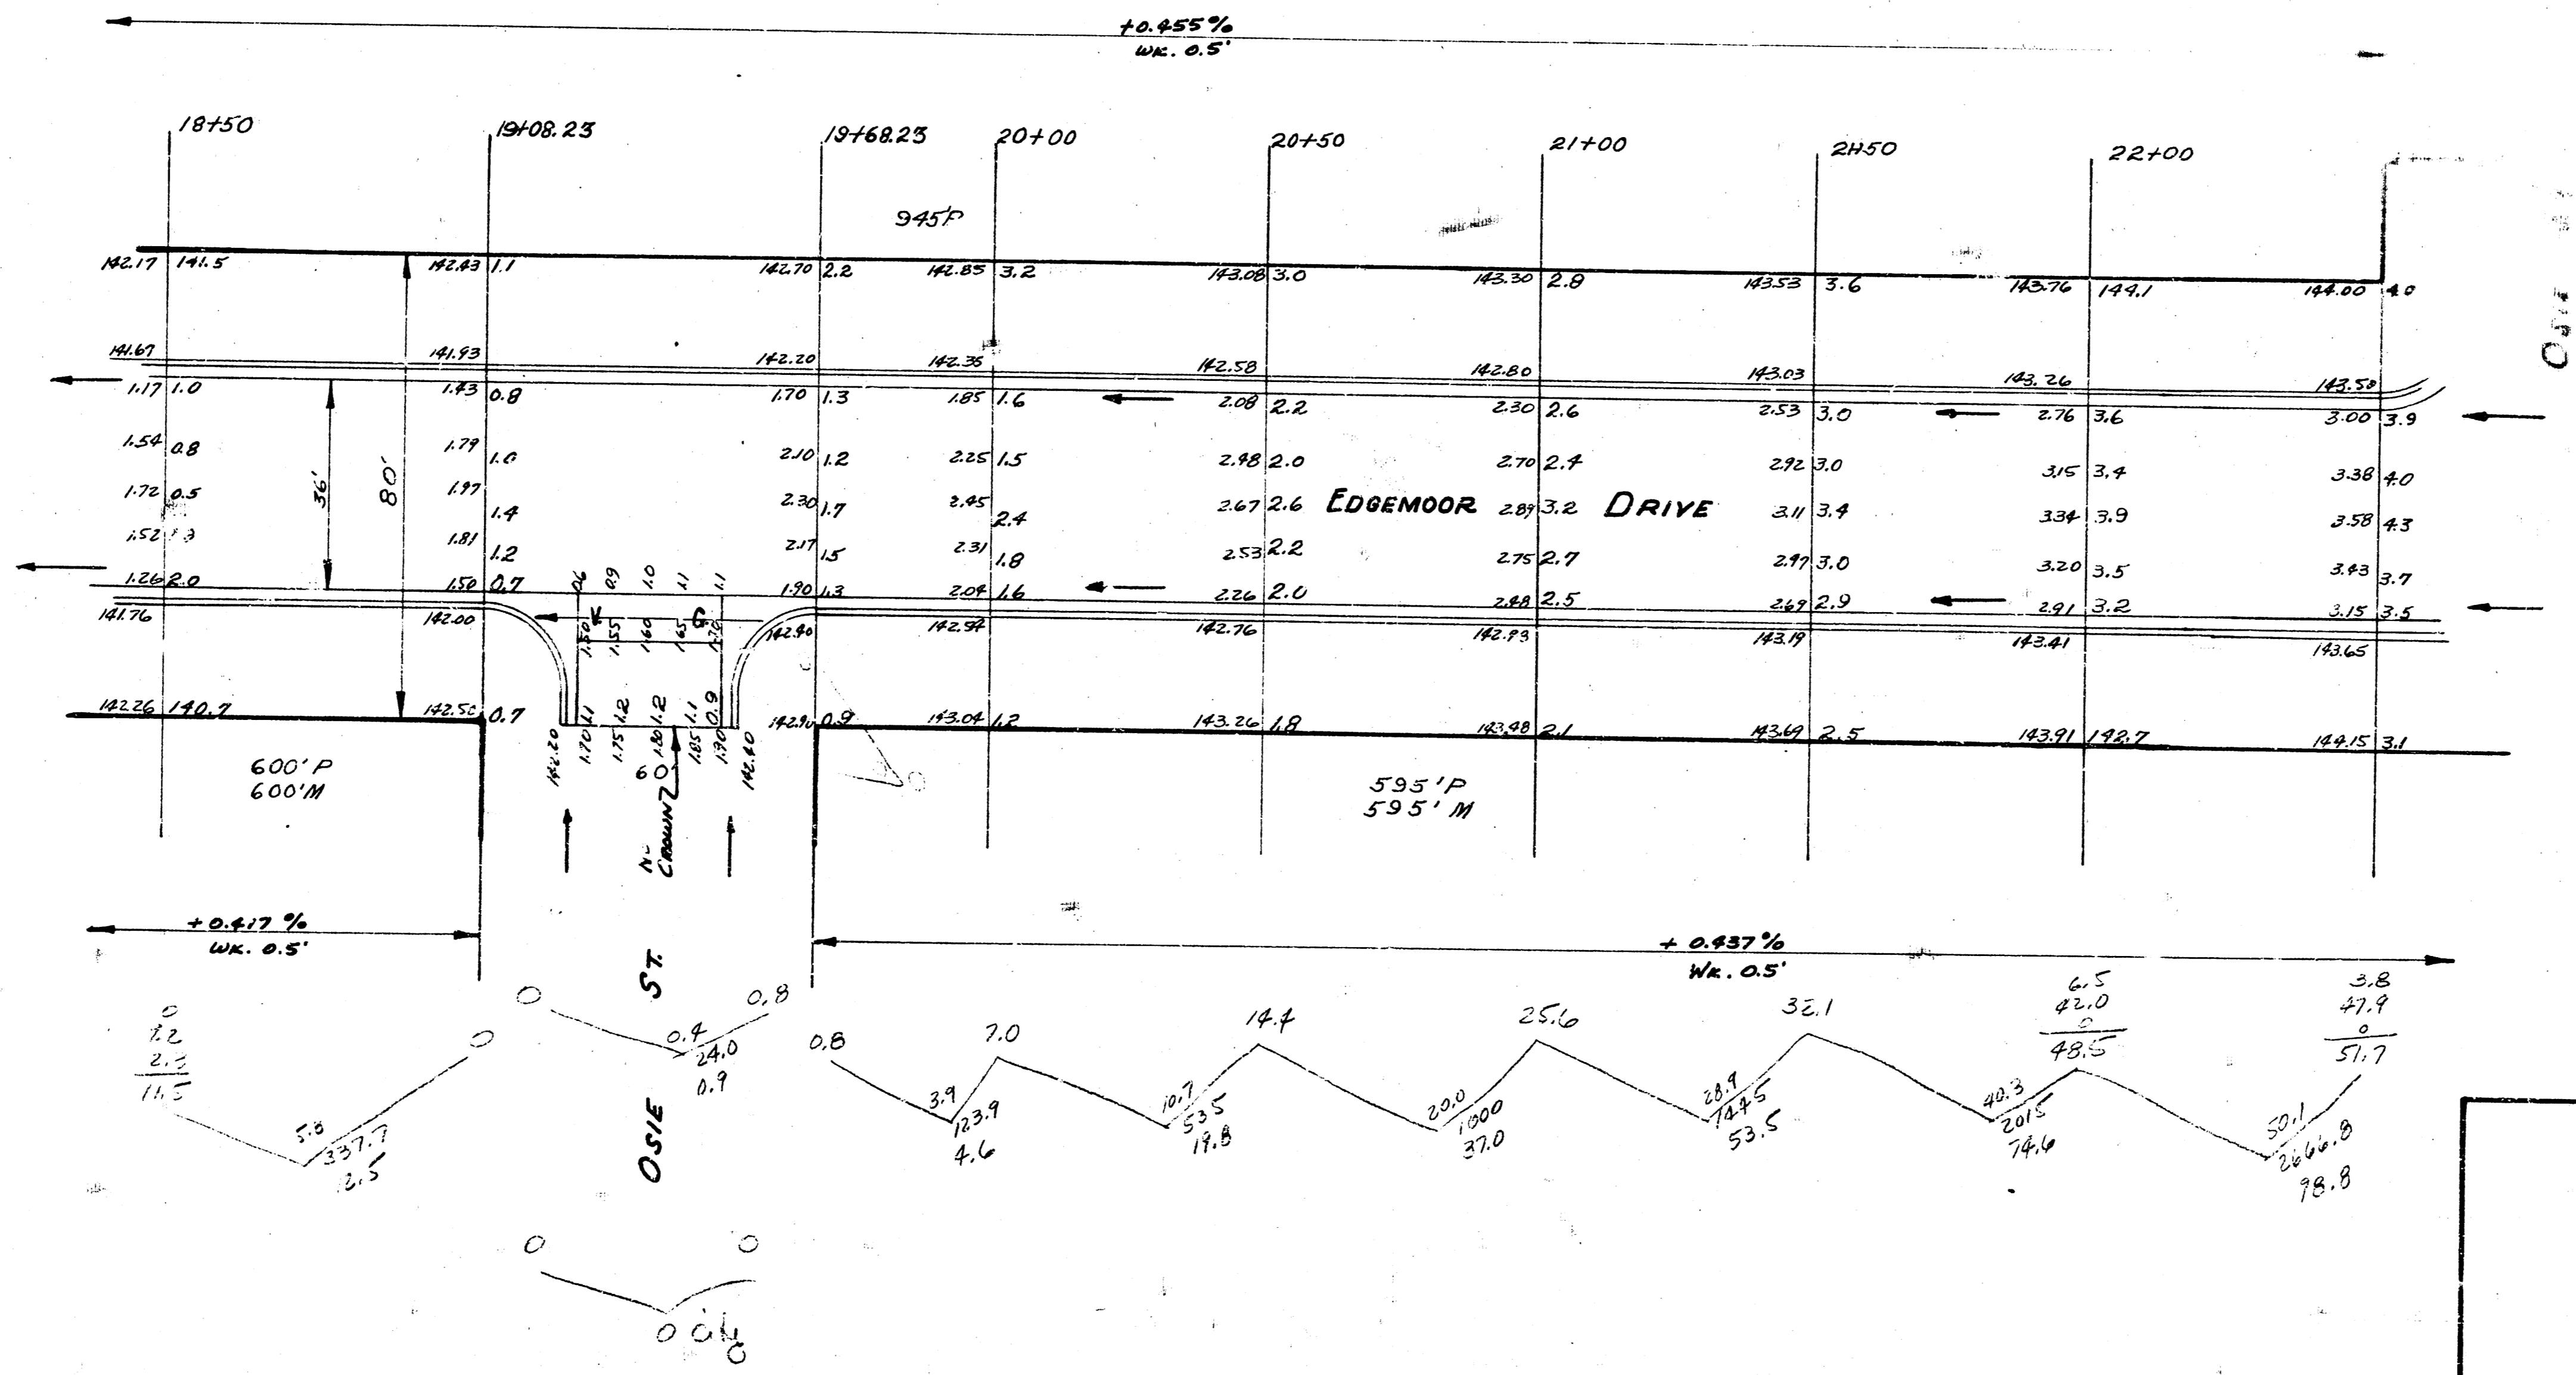

4
5

sheet 11 of 14

B.M. 146.89 Standard S.W. Cor. Edgemoor/Harry

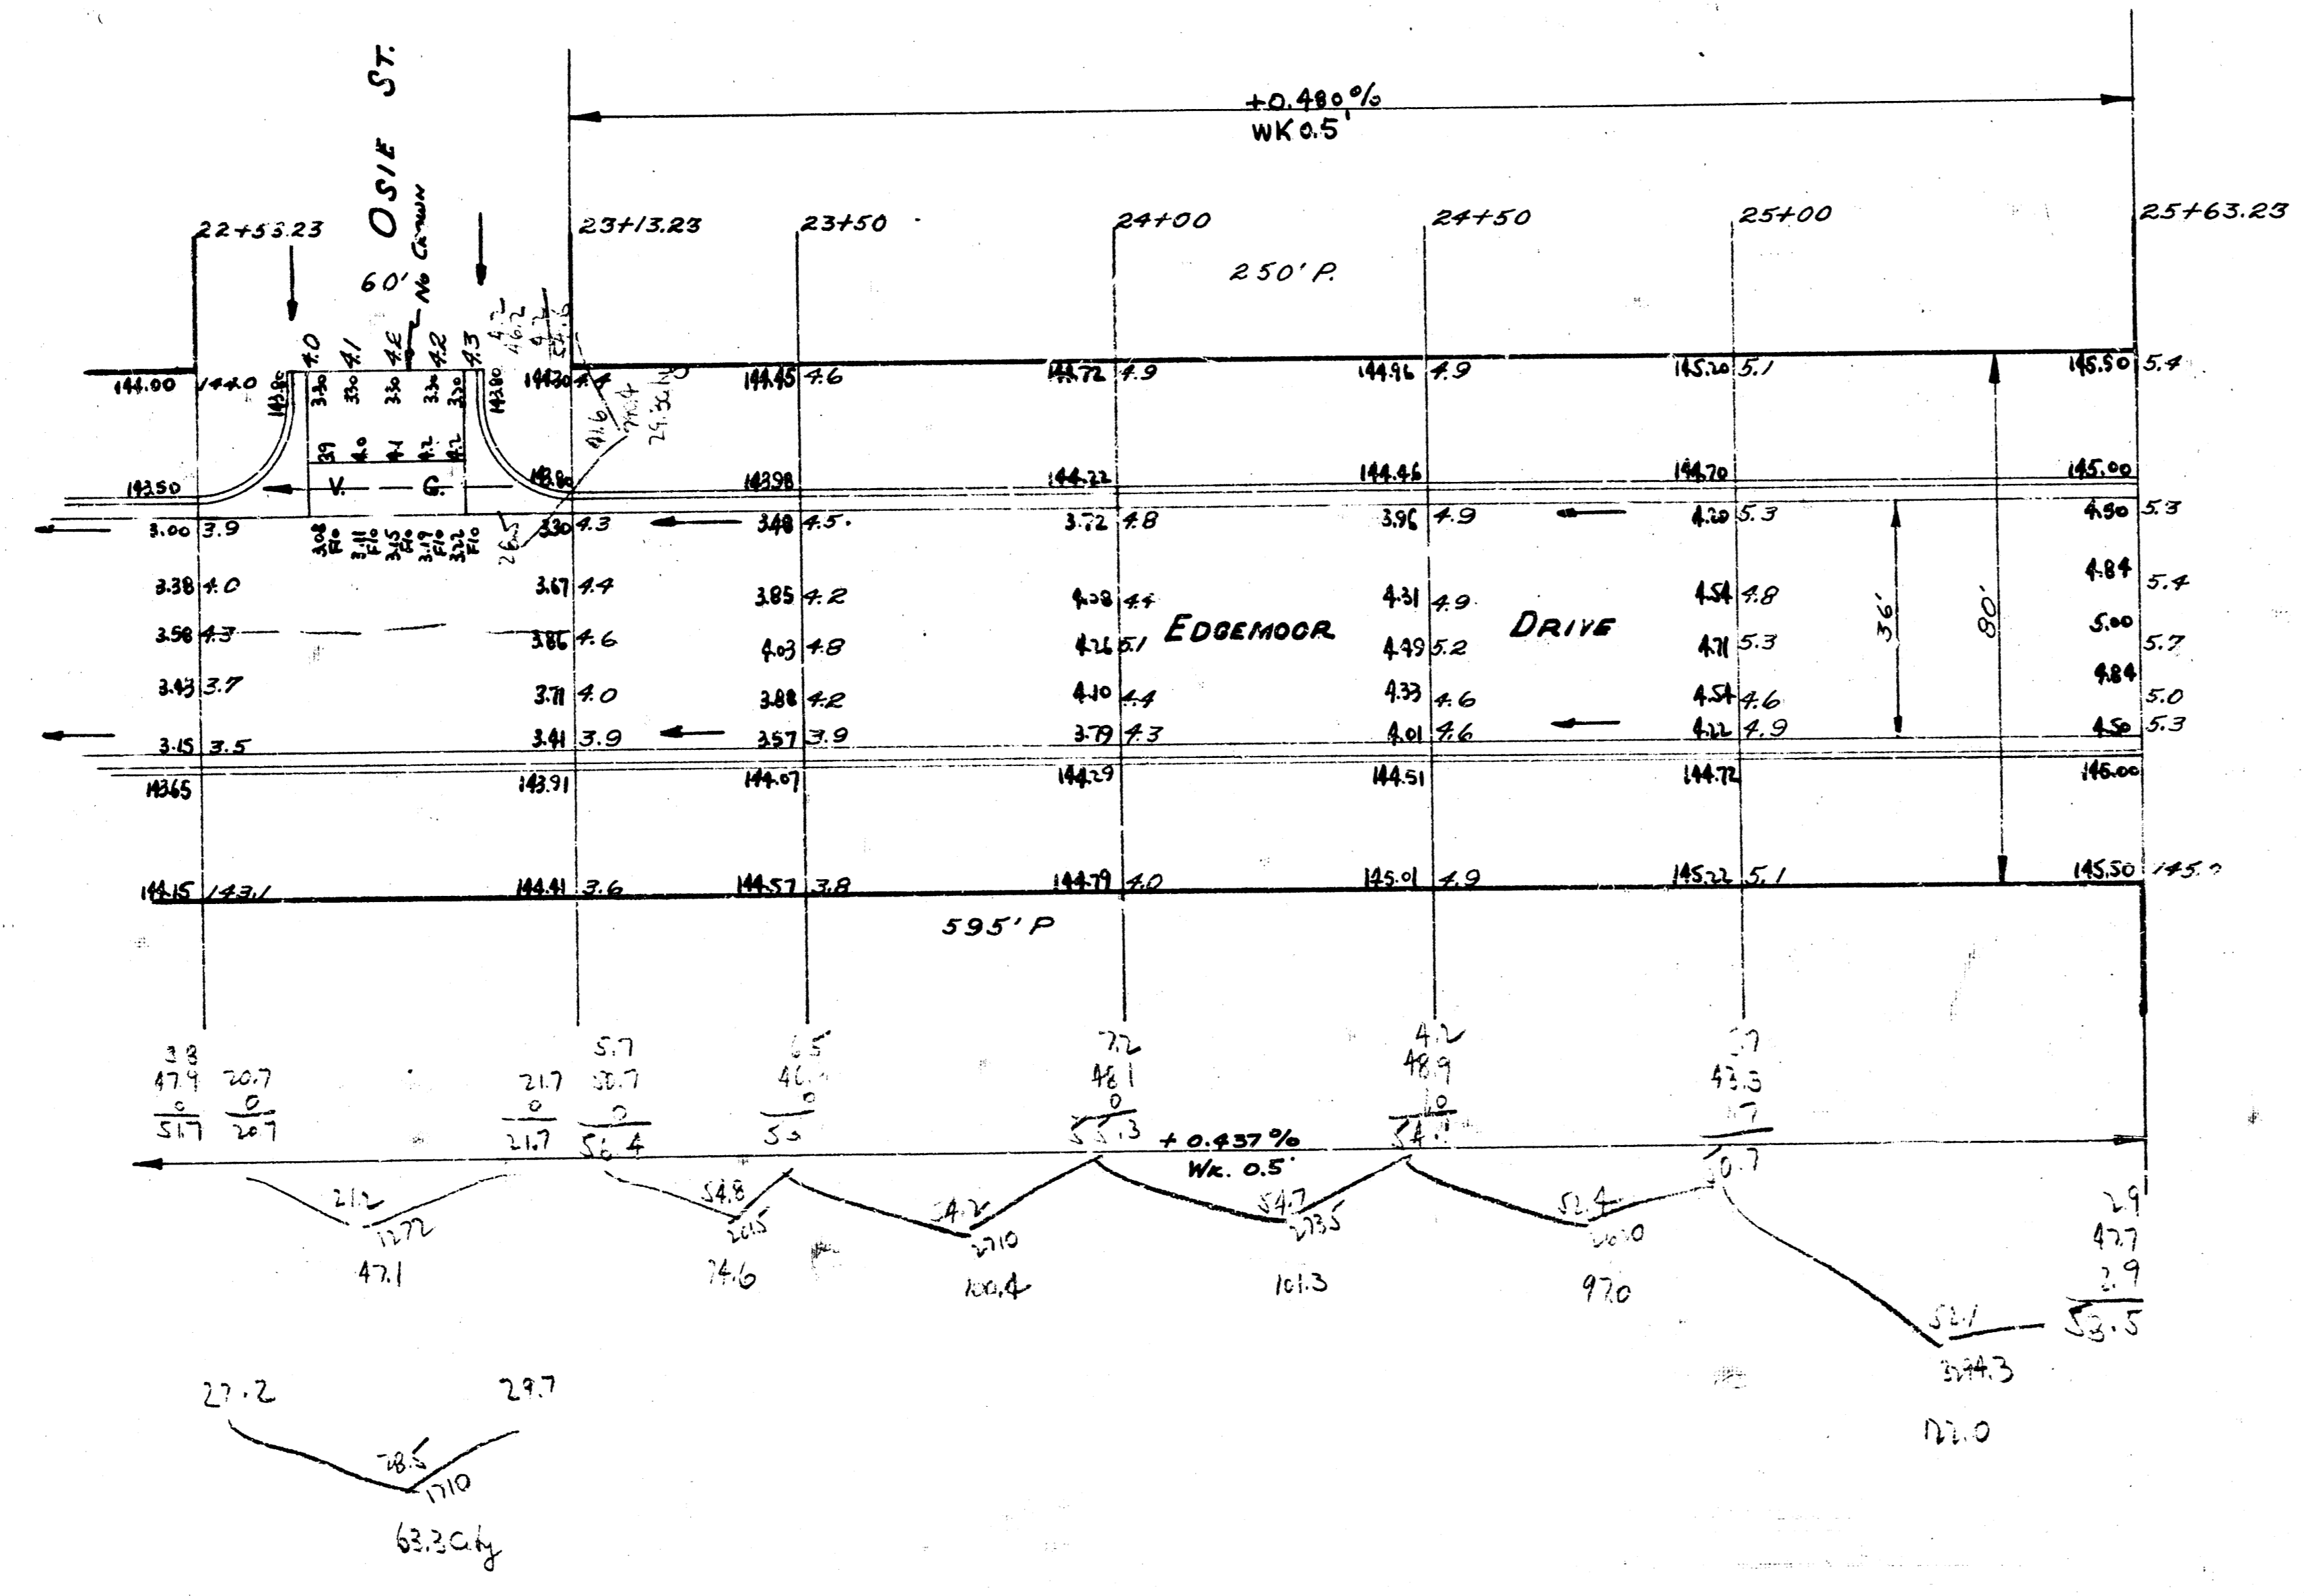

ST. HARRY

47.1	61
74.0	53
100.4	200
101.3	100
110.0	100
111.0	100
542.4	11.9
710.0	
596.6	

