
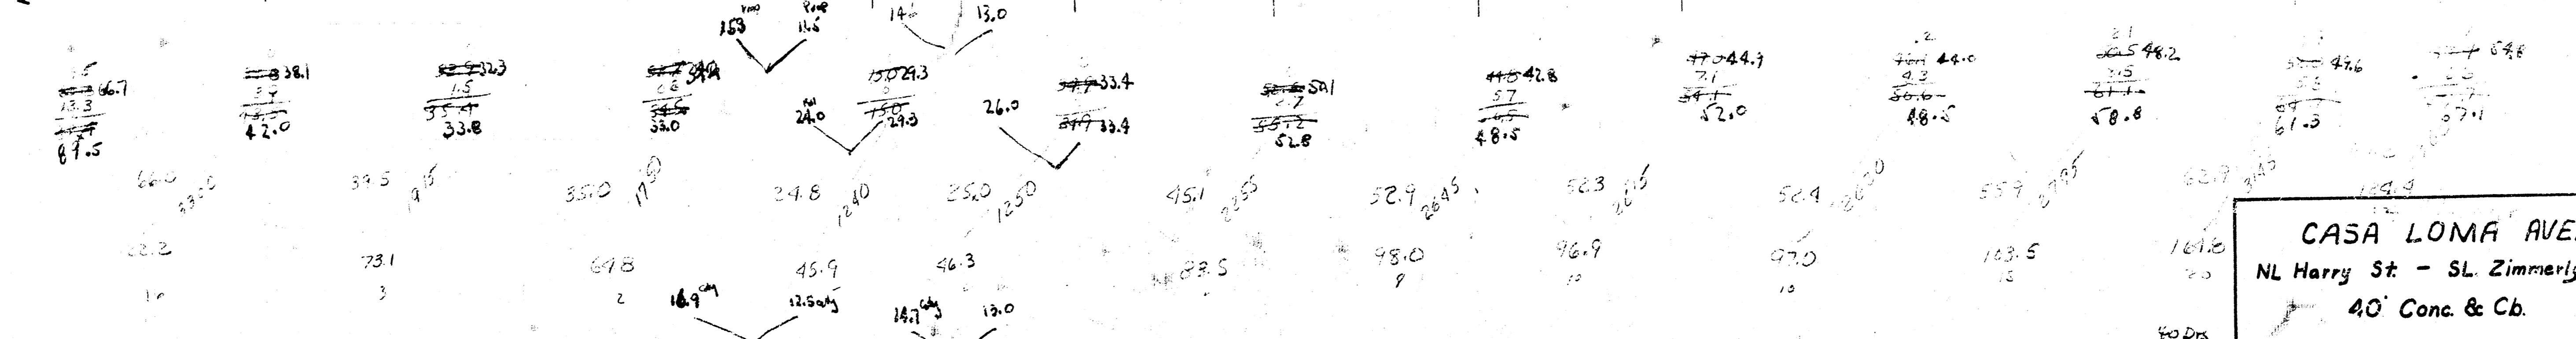


BM. 146.89 Standard SW Edgemoor & Harry.
 BM. 151.62 NW cor. conc. porch, Hts. #1202 SE. Casa Loma & Harry.

N

Total
 City 2247
 Prep- 1120.9
 2370.5
 3490.9



NOTE: Quarter point elevations are construction grades for keyed joints.

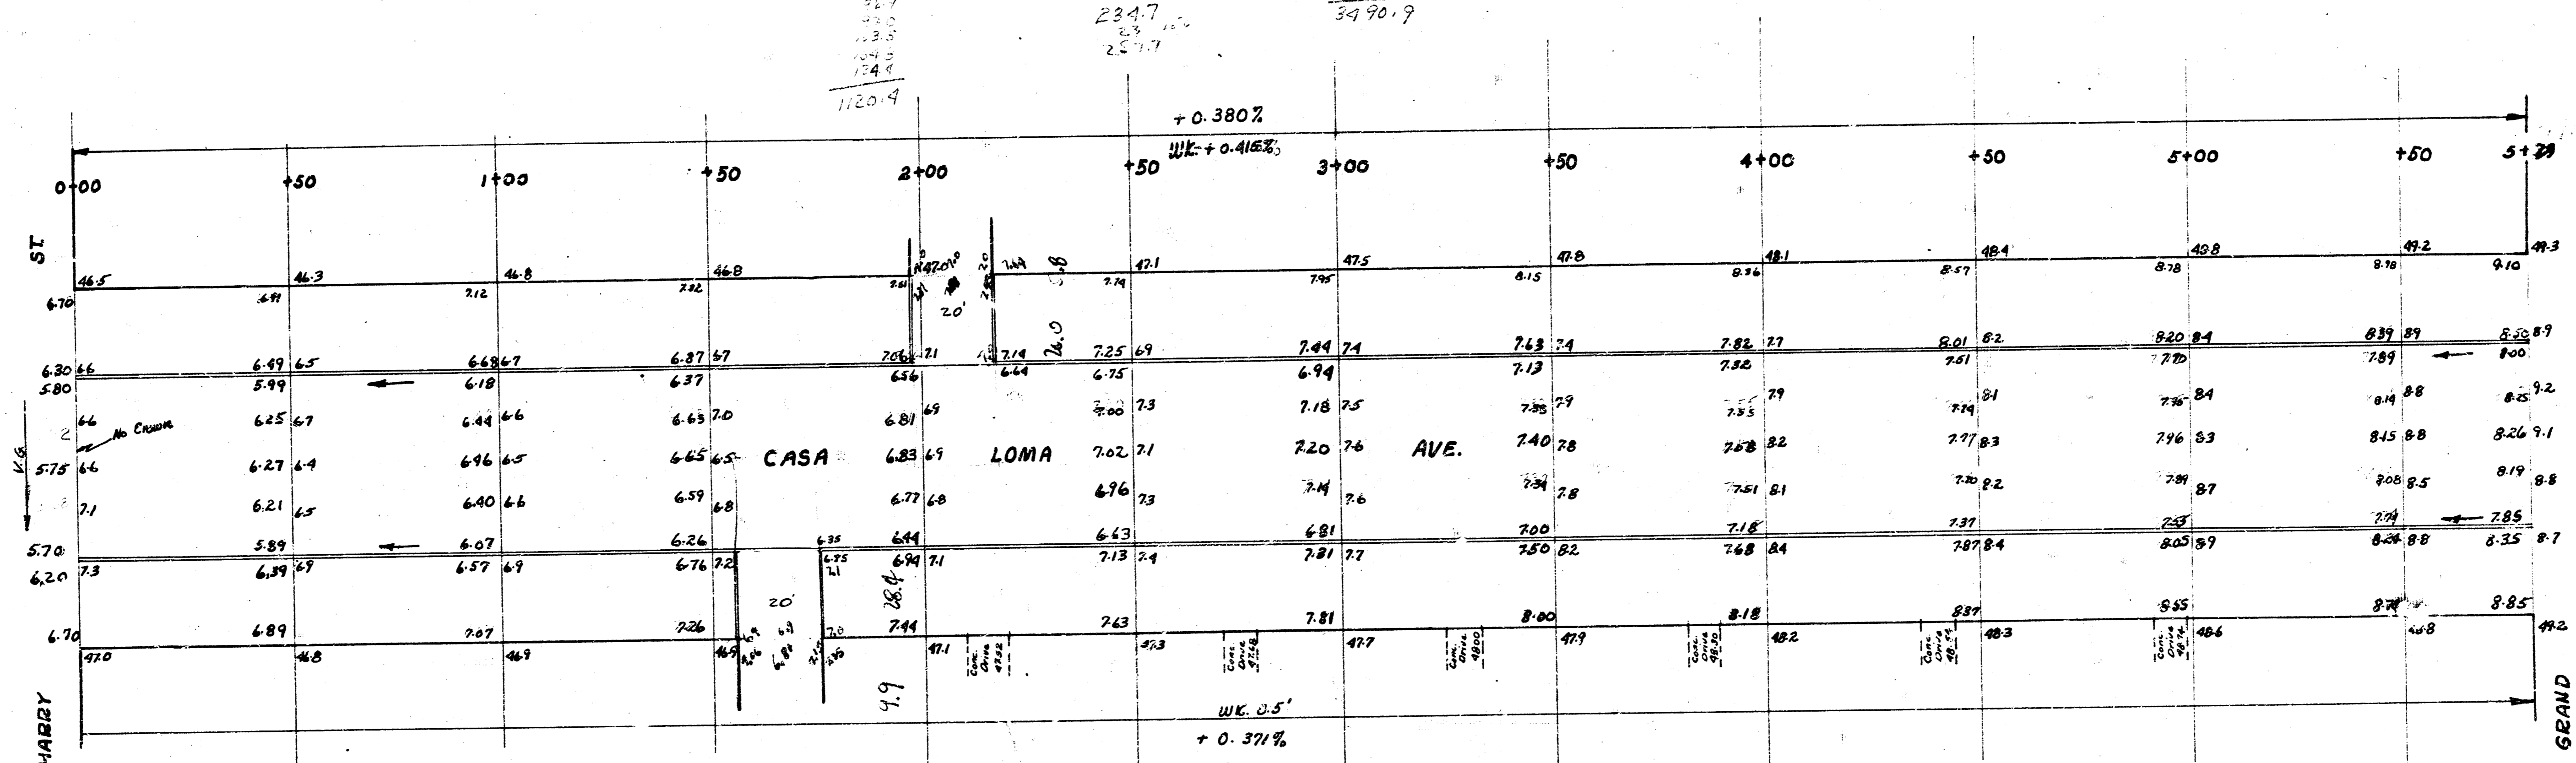

CASA LOMA AVE.
 NL Harry St. - SL Zimmerly St.
 40' Conc. & Cb.
 City of Wichita, Kansas
 L. K. White City Engineer
 Sept. 1950 Proj. No. C10-142.

70.0
30.5
79.4
153.3
169.8
193.1
199.7
203.9
203.7
221.7
233.9
247.4
272.5

70.0
30.5
79.4
153.3
169.8
193.1
199.7
203.9
203.7
221.7
233.9
247.4
272.5

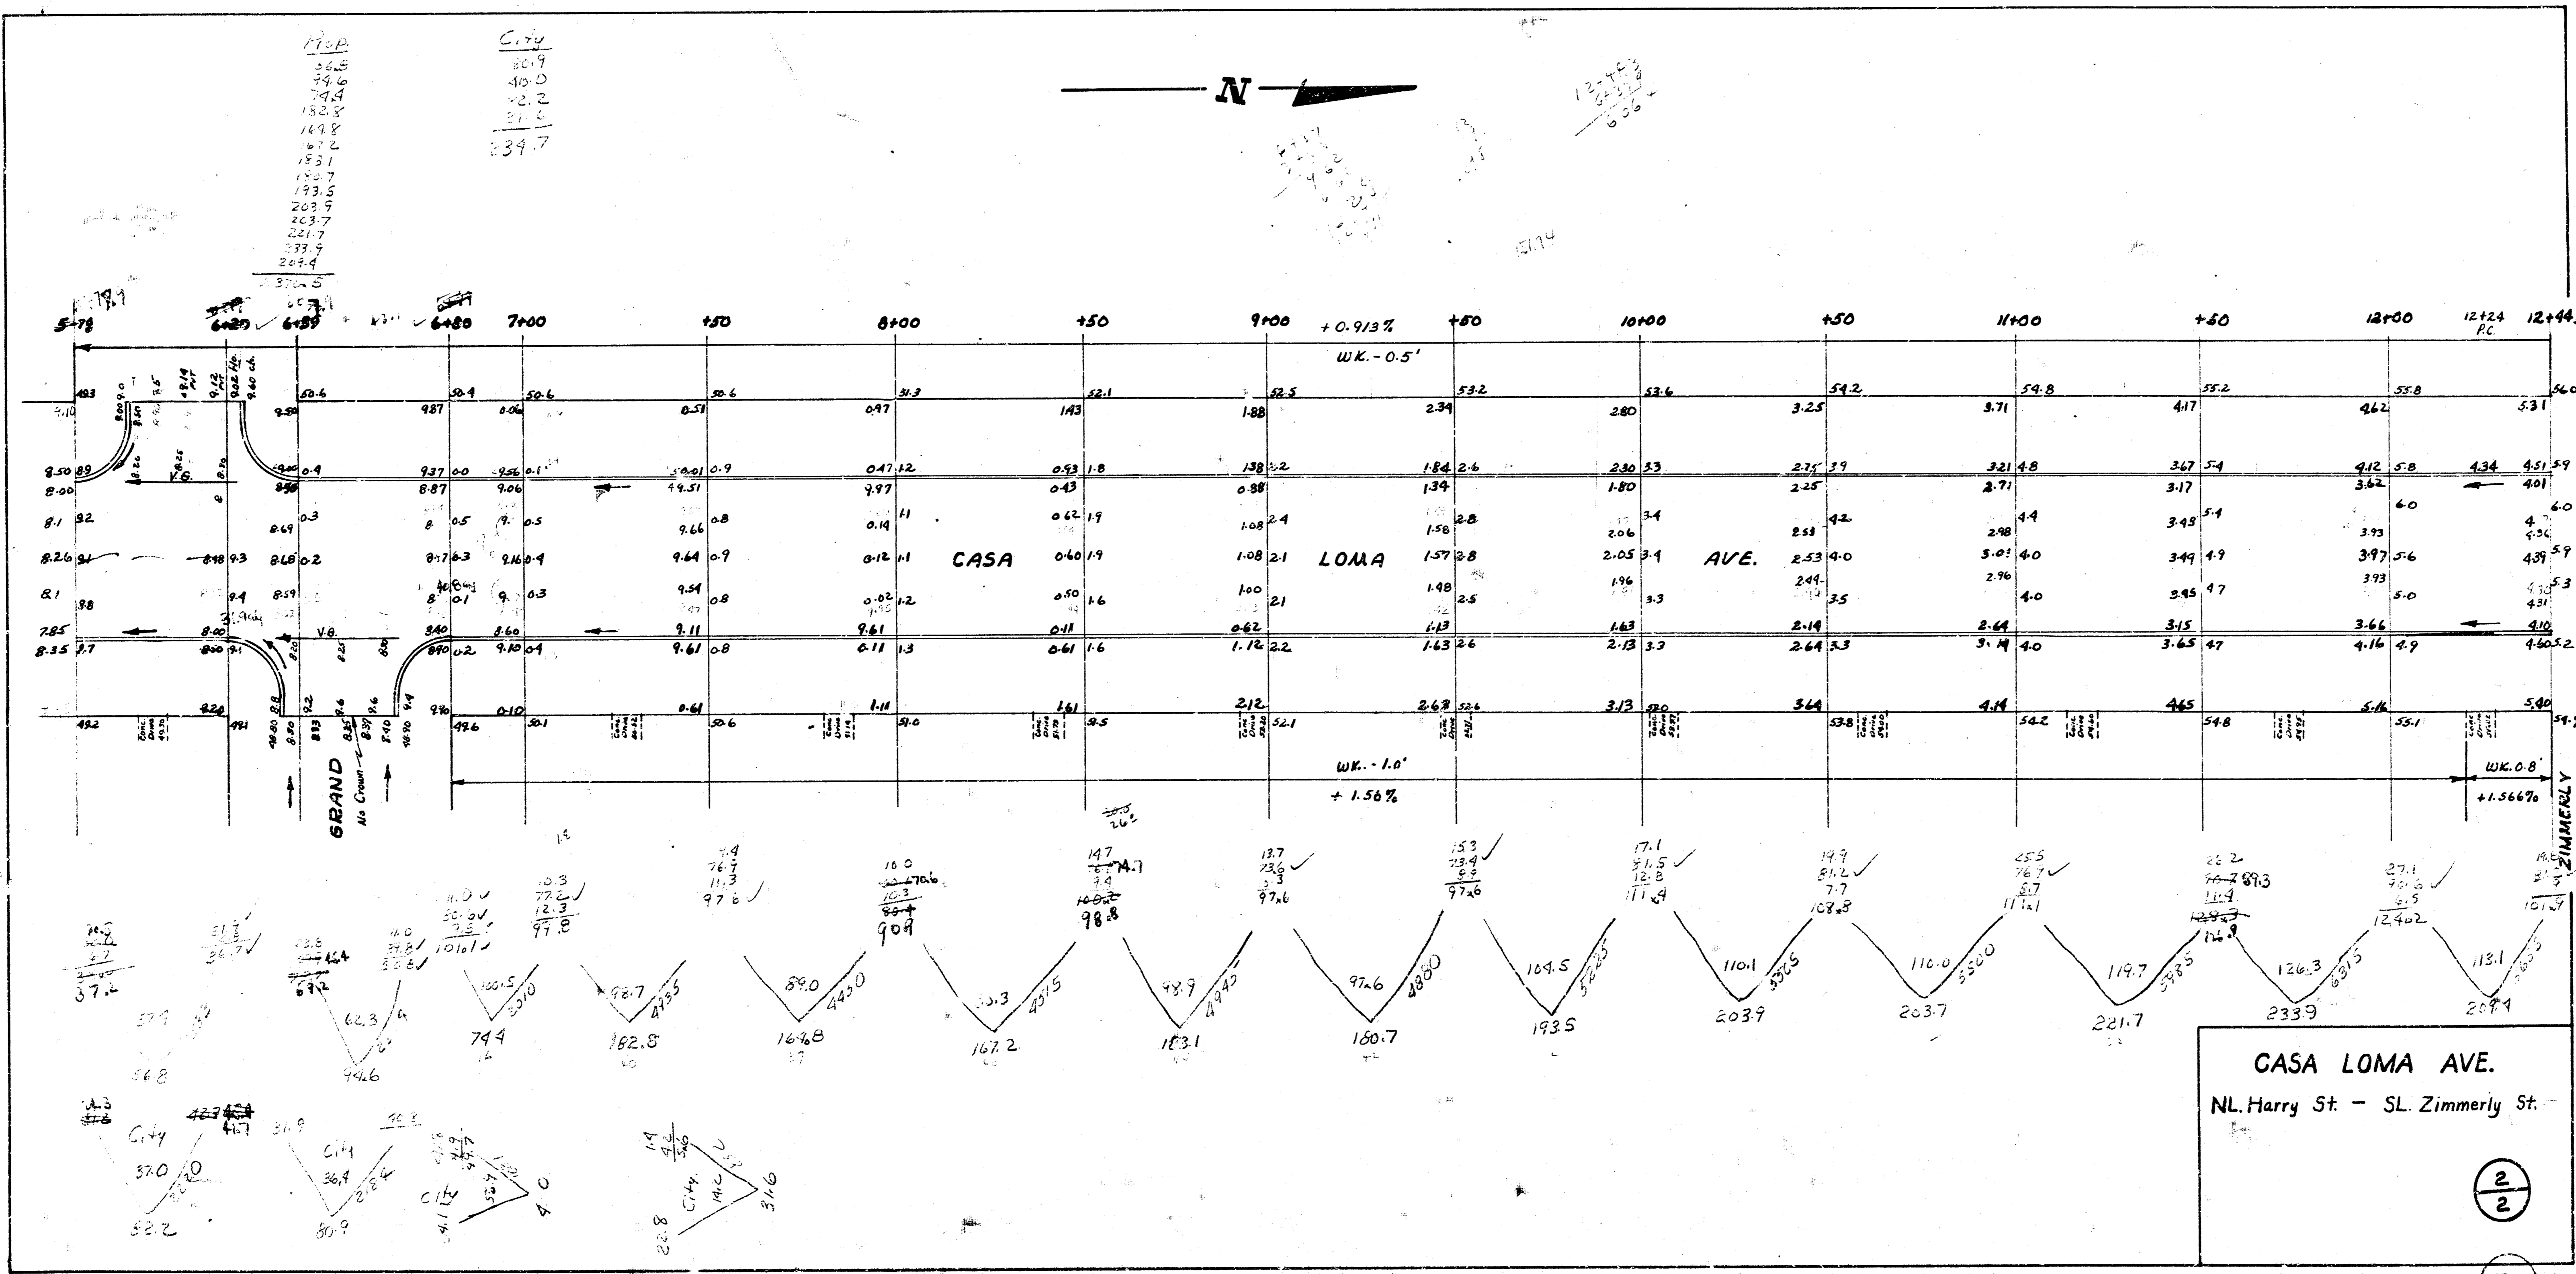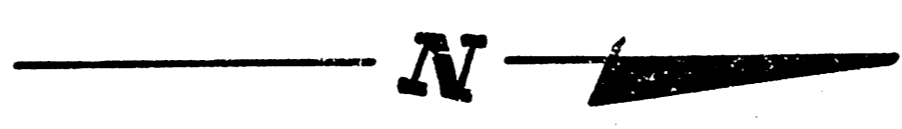

CASA LOMA AVE.
 NL Harry St. - SL Zimmerly St.