



137.1
 134.6
 134.7
 134.1
 133.7
 132.6
 99.1
 94.8
 142.6

Total Prop. 172.8
 City 133.3
 331.3
 2137.9
 495.1

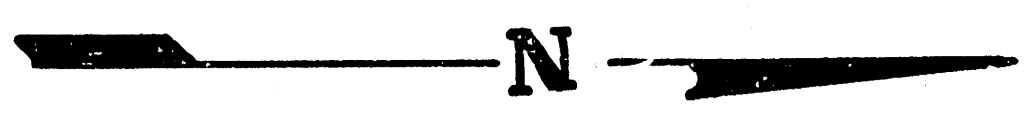

BM. 158.57 NW cor. porch Ho. 1002 SE Casa Loma & Bayley.

NOTE: Quarter point grades are construction joint elevations.

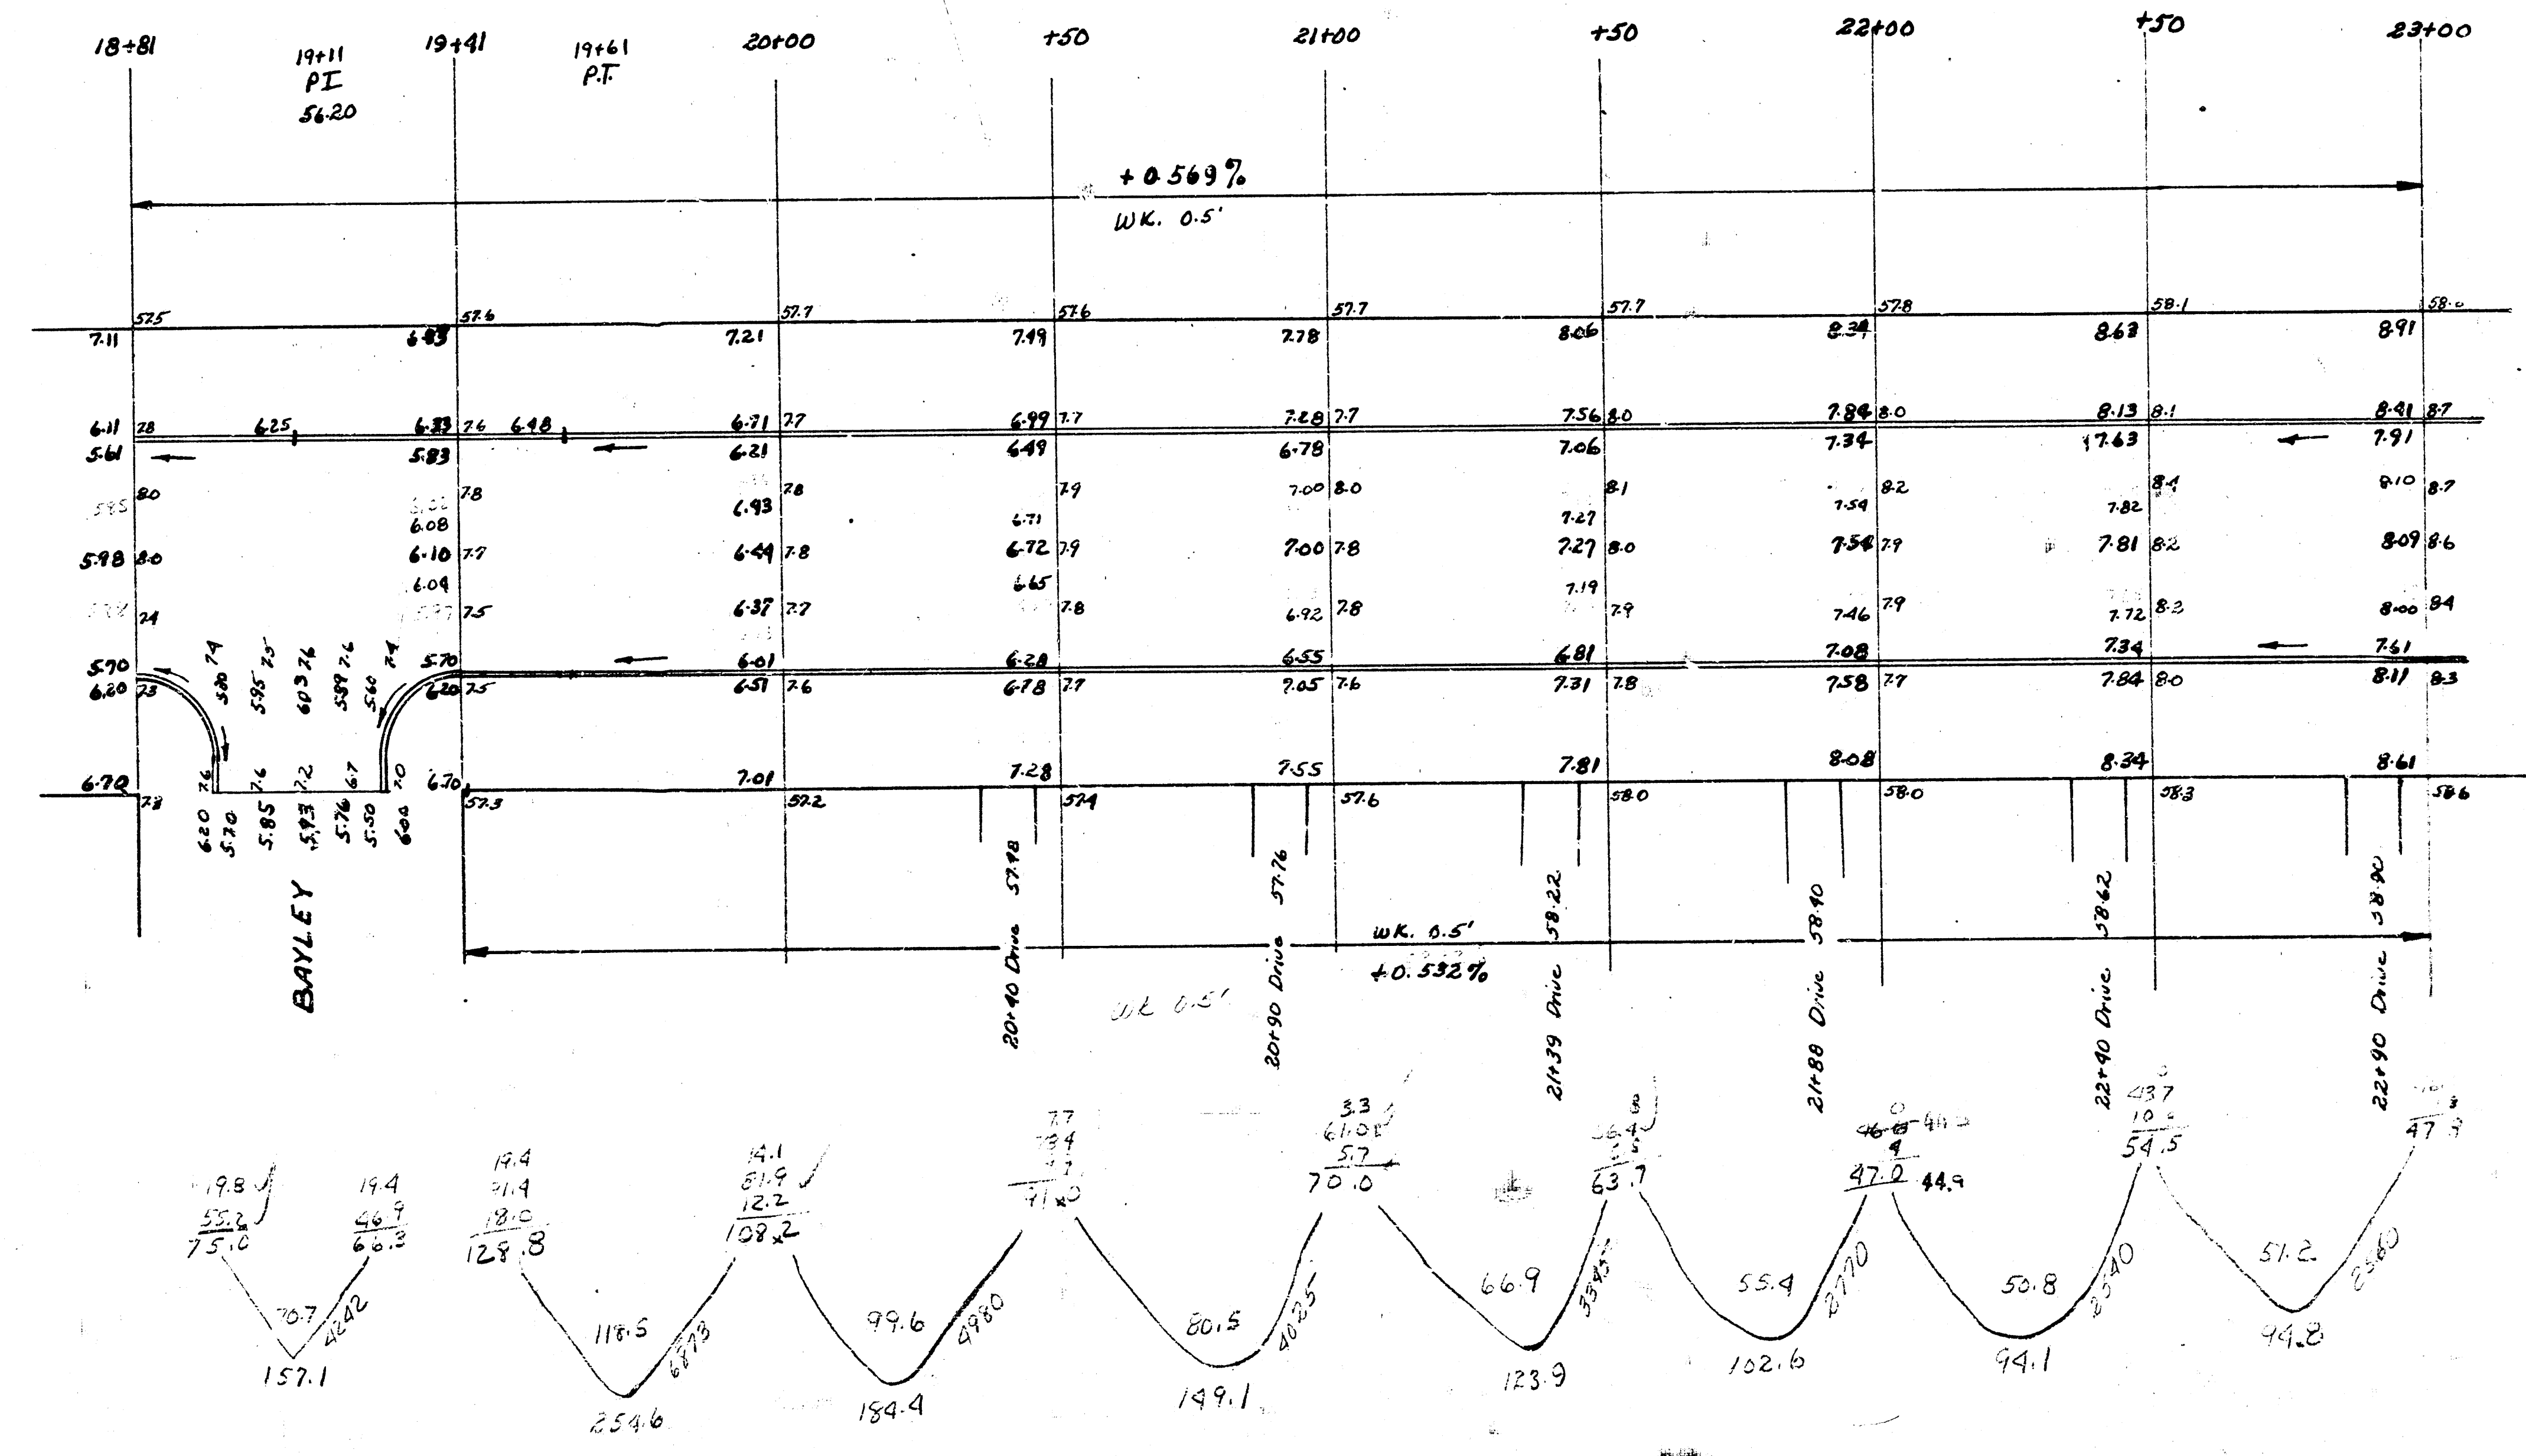

CASA LOMA AVE.
 SL. Bayley - NL. Lincoln St.
 40' Conc. & Cb.
 City of Wichita, Kansas
 L. K. White City Engineer
 Sept. 1950 Proj. No. C-10-76.

