



EDGEMOOR DRIVE
N.L. 10TH TO S.L. 13TH

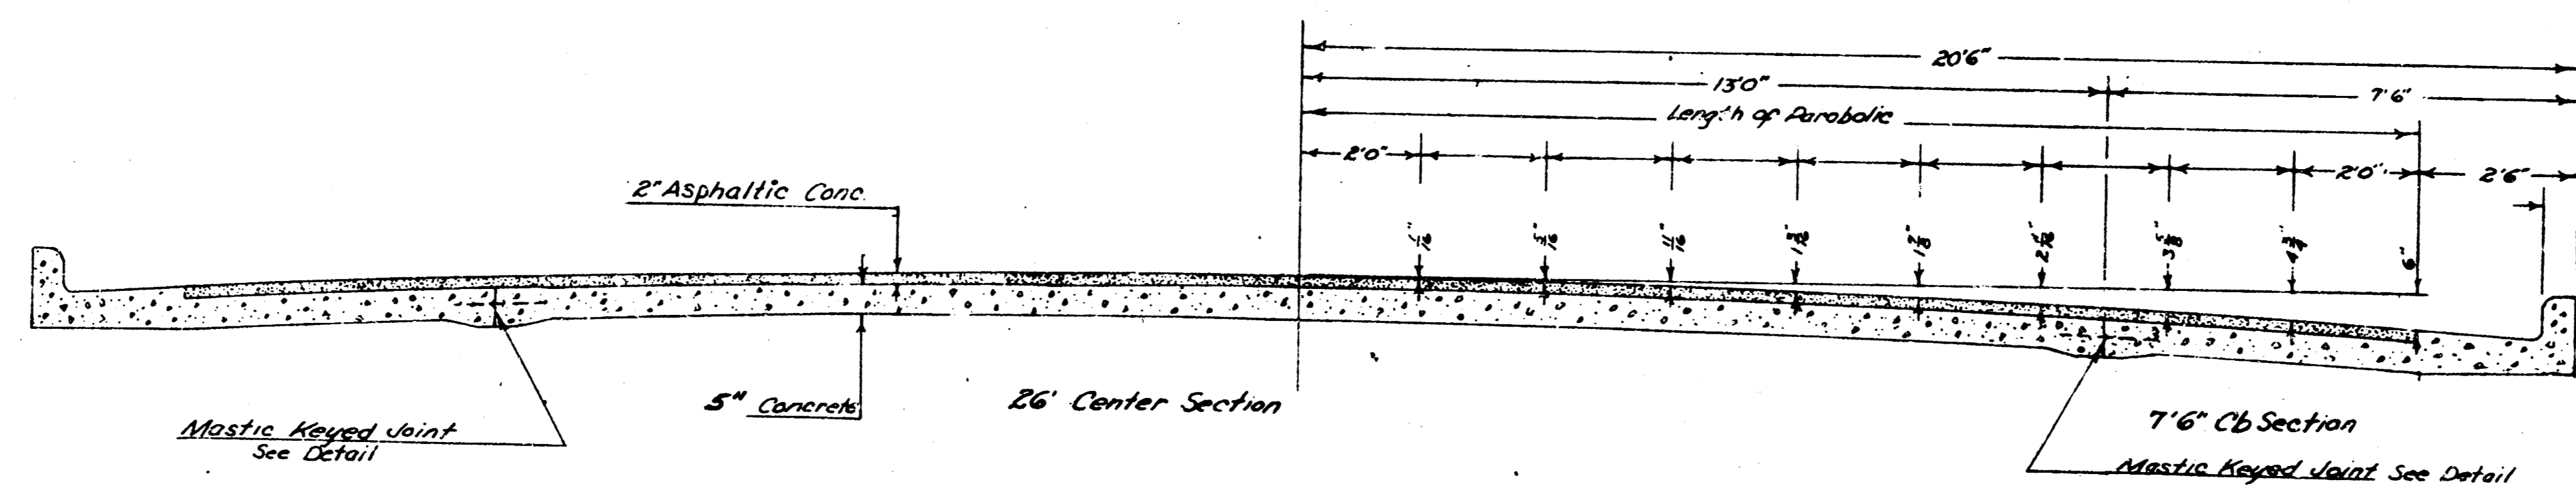


TYPICAL SECTION


Scale $\frac{1}{2}'' = 1'$

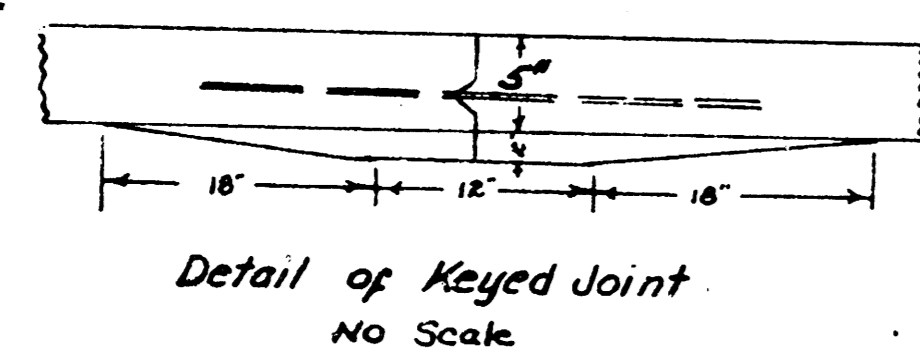

Detail of Keyed Joint
No Scale

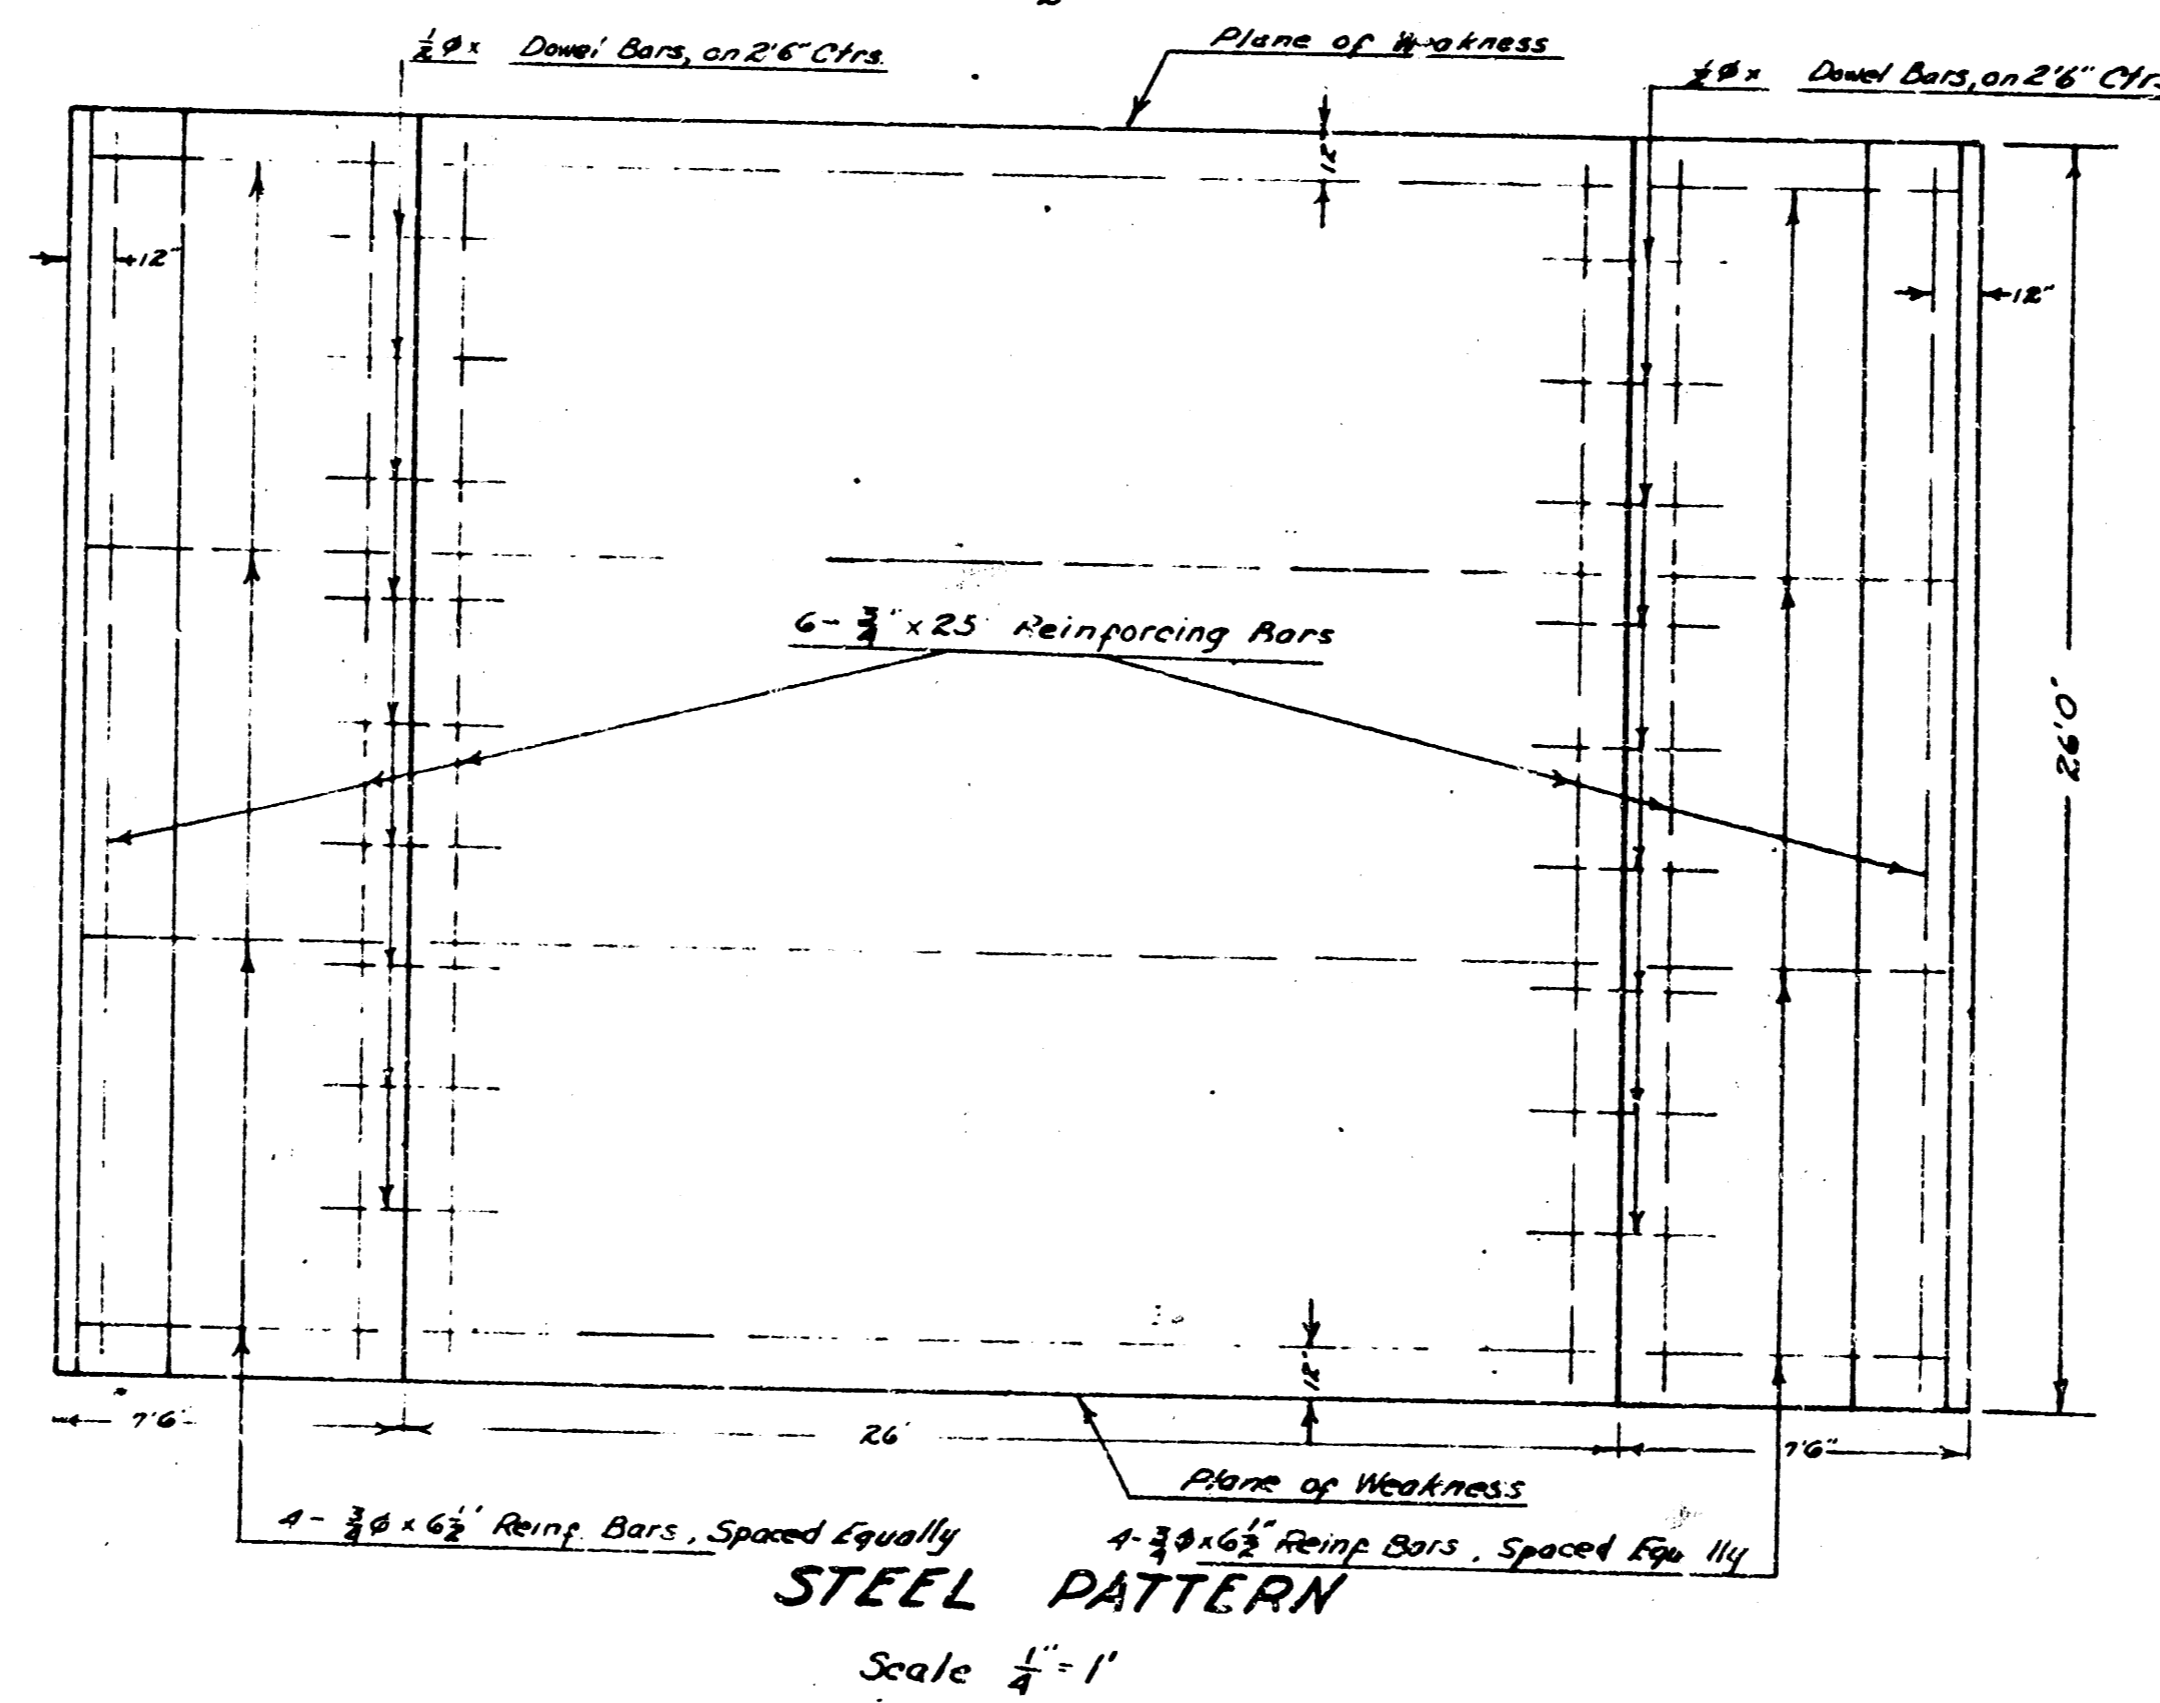

STEEL PATTERN
Scale $\frac{1}{4}'' = 1'$

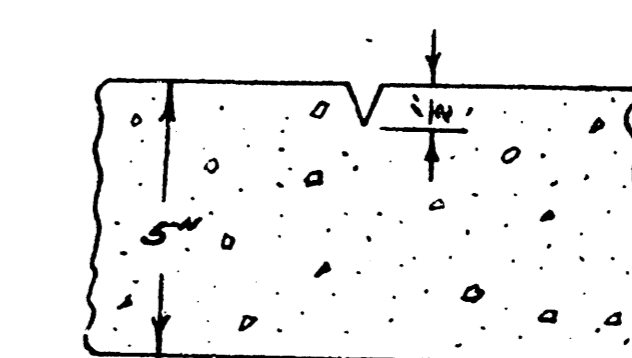

Detail Plane of Weakness
Plane of Weakness to be cut with double-flve groove to depth as shown in a straight line from curb to curb 26' ctr. to ctr.



