

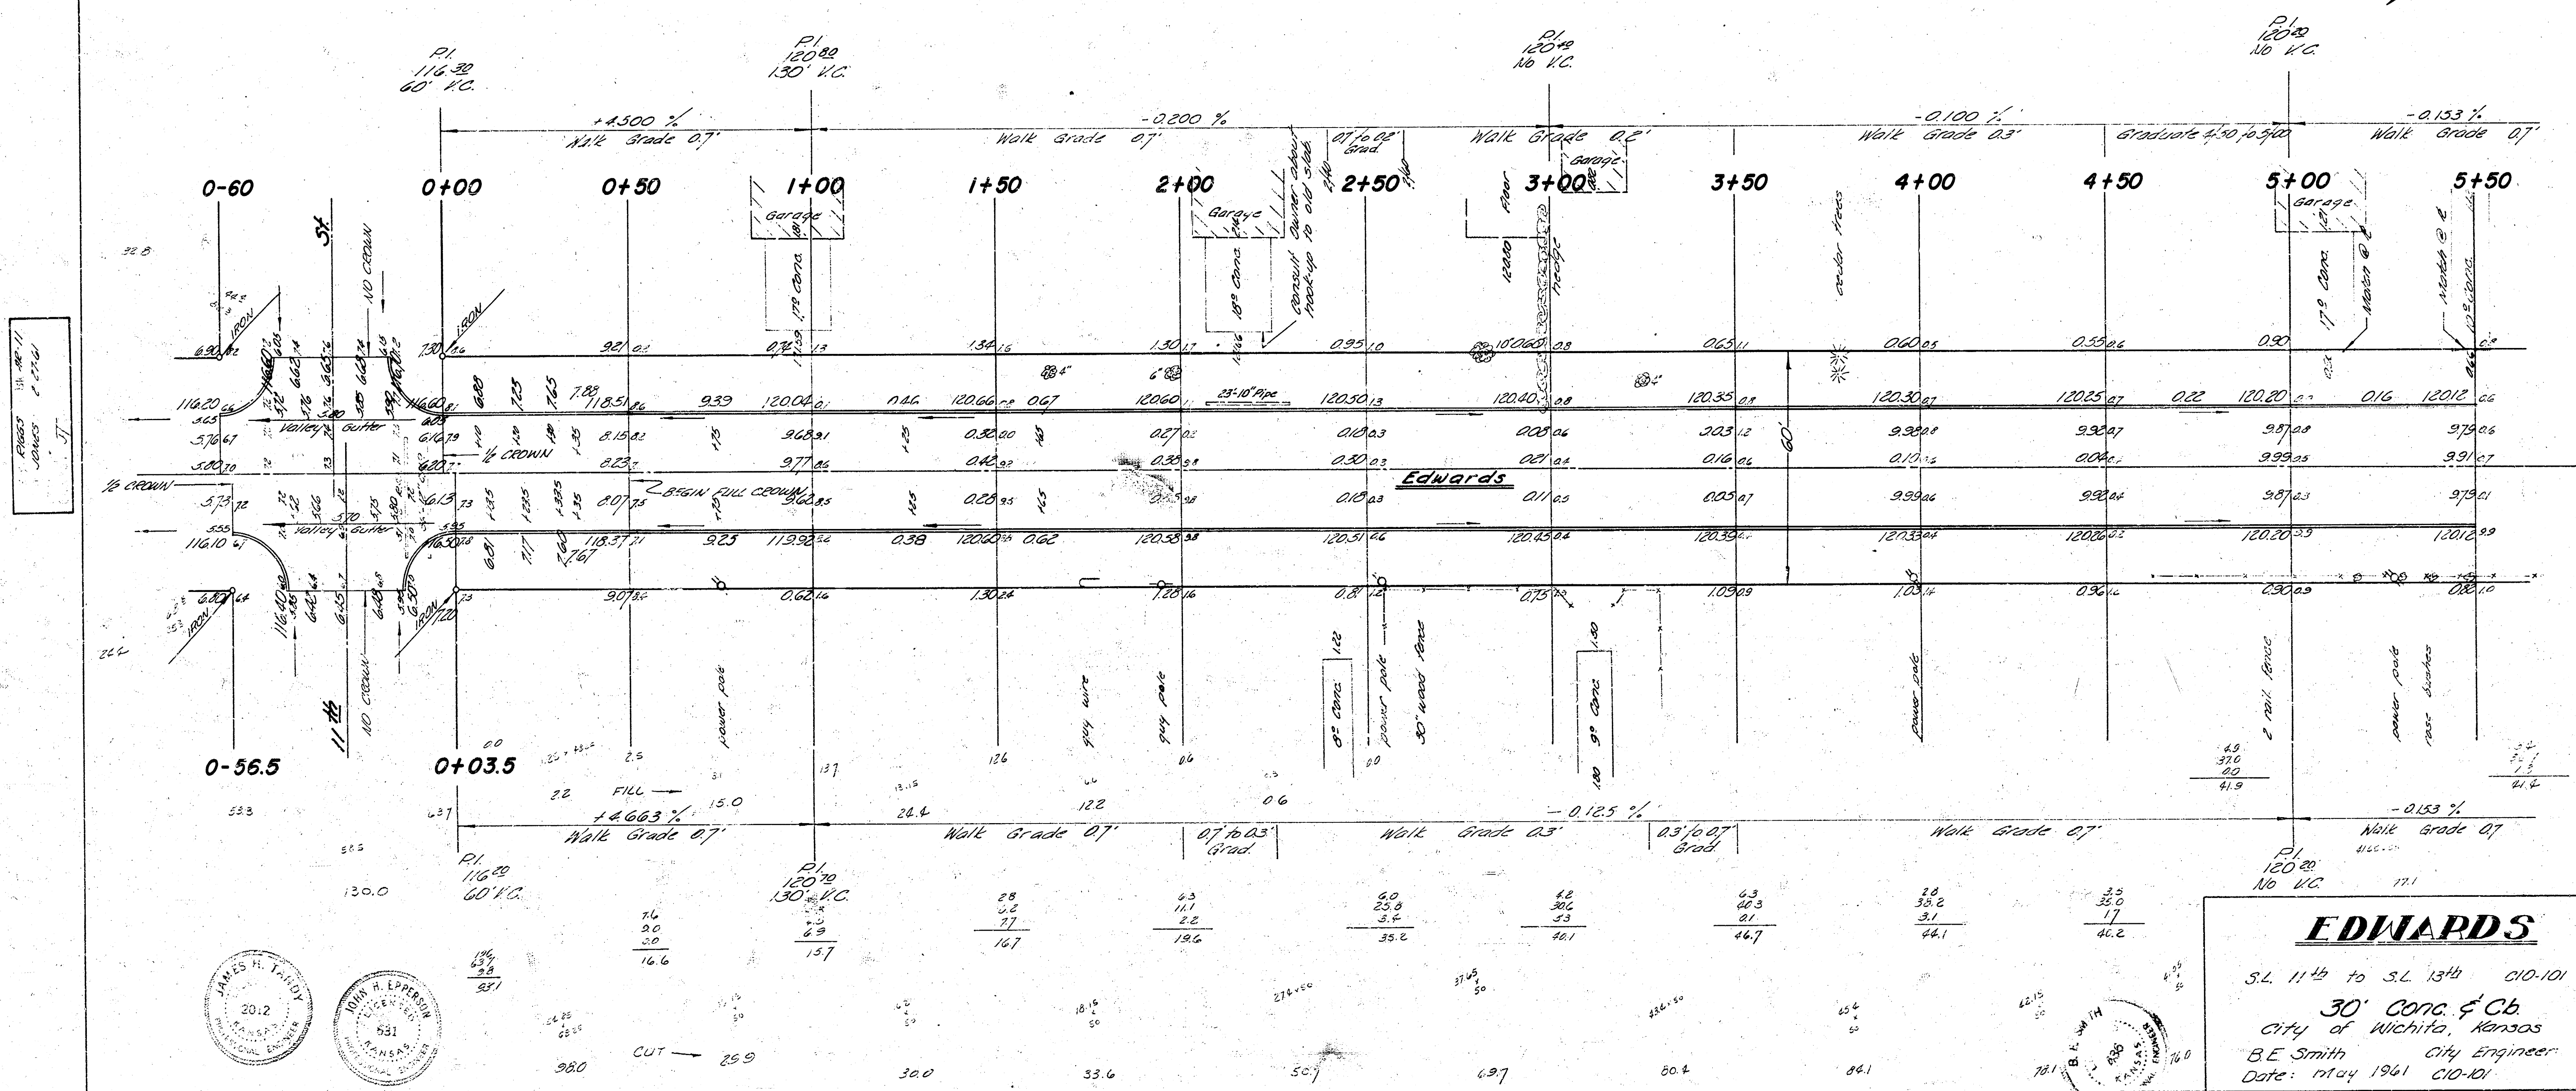
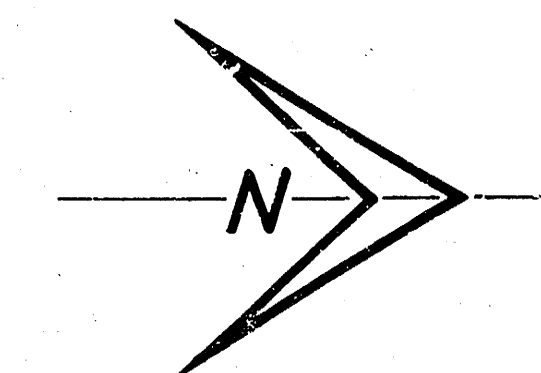


<u>COMP FILL</u>	<u>EXCAVATION</u>	
<u>Property</u>	<u>Property</u>	<u>City</u>
544	1510.1	211.2
54	151.0	21.1
<u>598</u>	<u>1661.1</u>	<u>232.3</u>
		C10-101

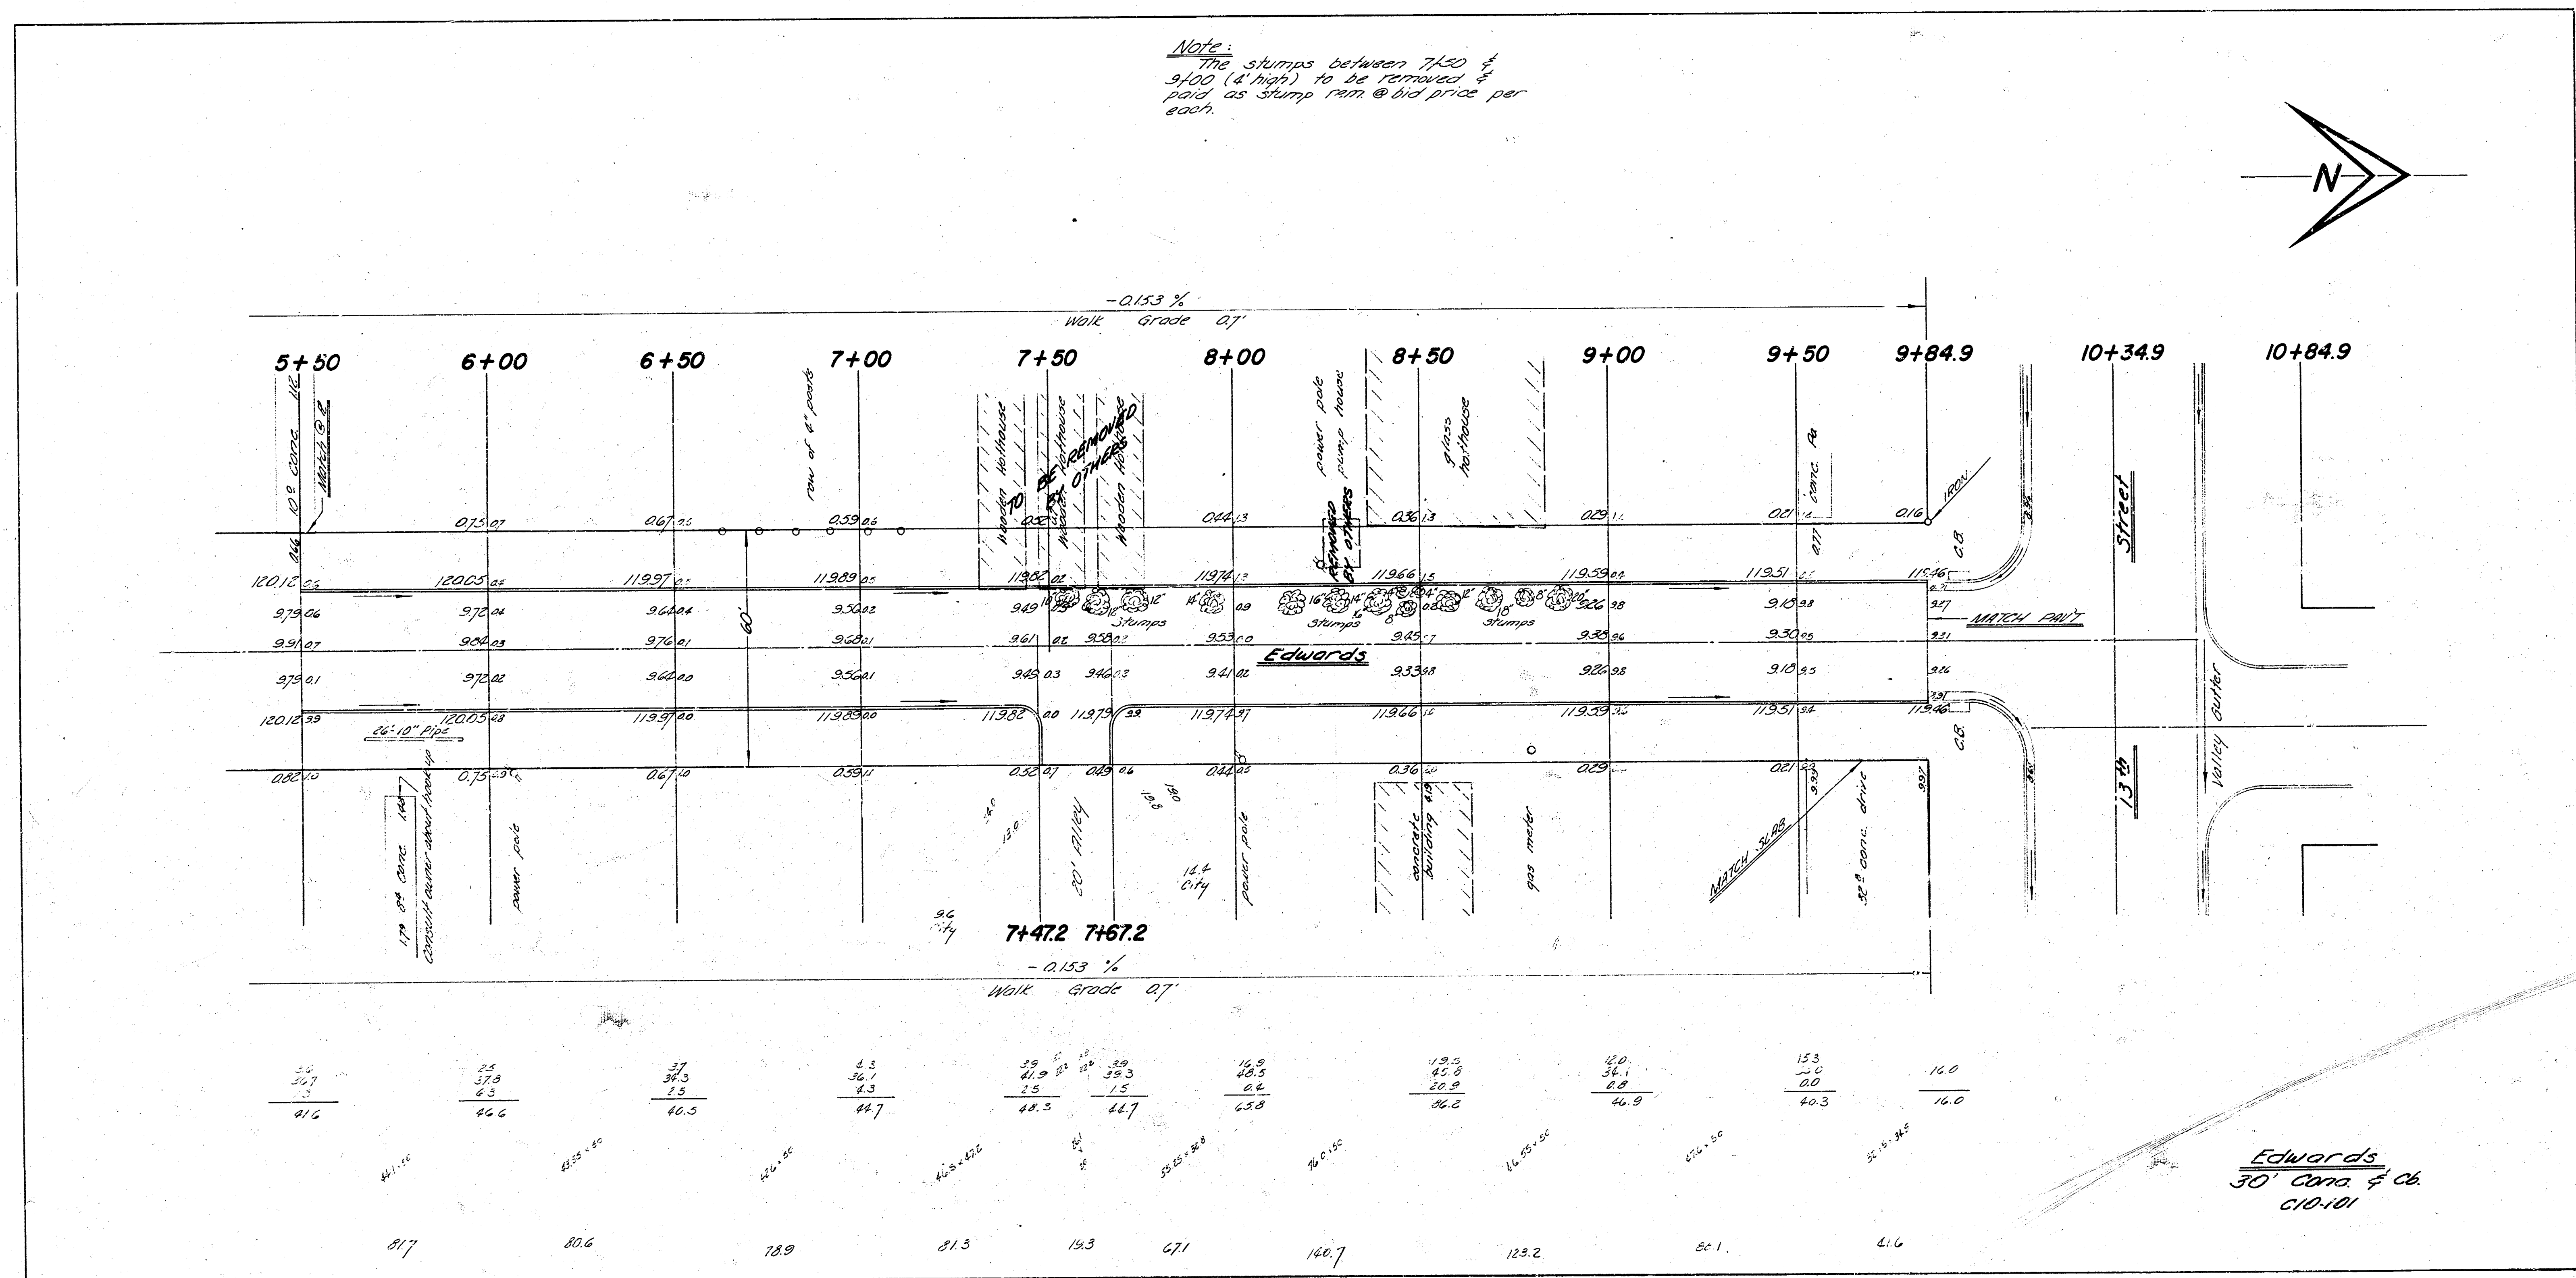

Note:
The stumps between 7+50 & 9+00 (4' high) to be removed & paid as stump run @ bid price per each.

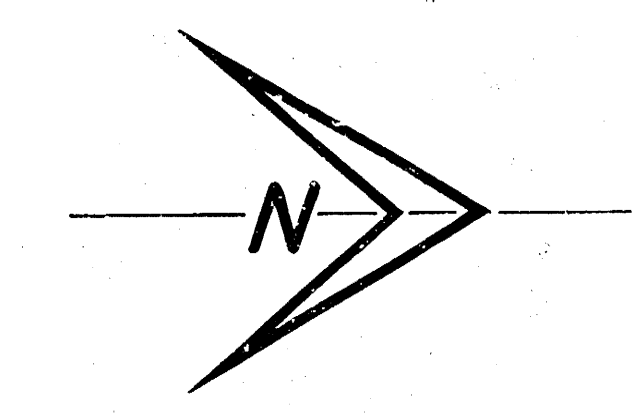

Edwards
30' Cont. & Ch.
C10-101