


B.M. 152.05 S.W. Cor. Brick Planter G.S.M. Cor. No. 2818 N. Edwards

NOTE:

Roll C.B. Entire Project
Elev. shown are top
Roll Curb.

Survey
Plan
Exc.
EDWARDS

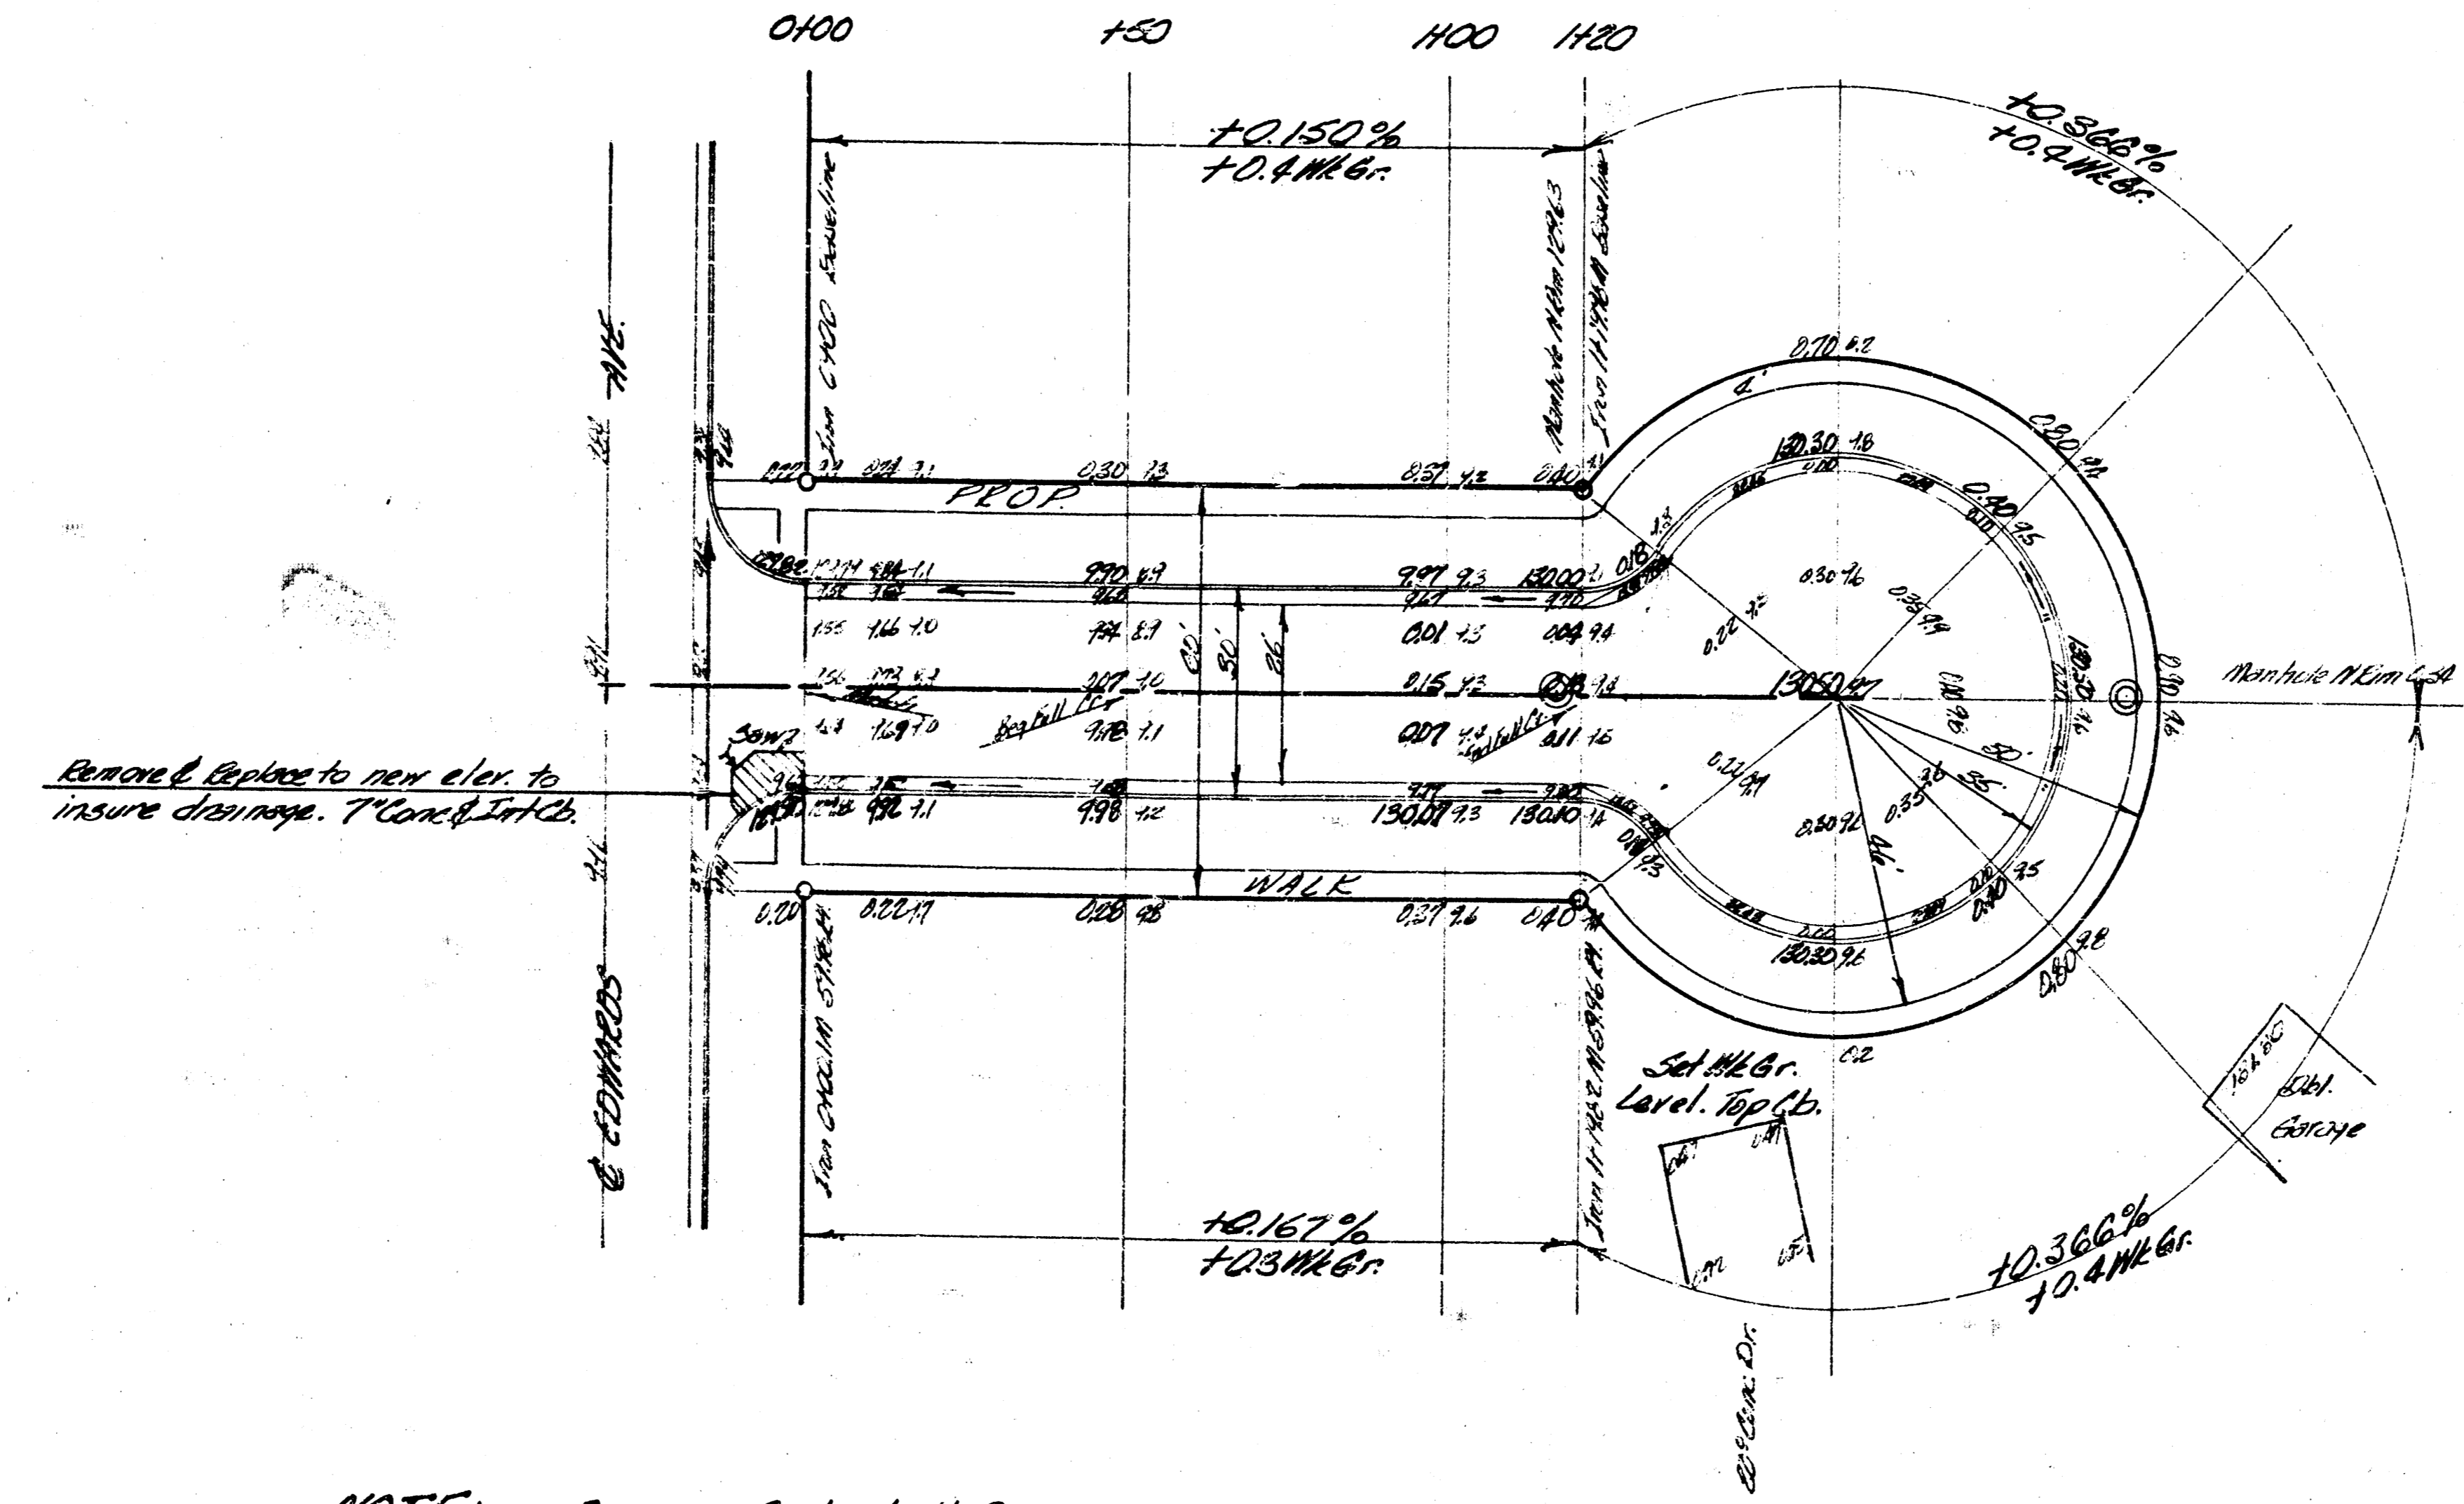


Remove & replace to new elev. to insure drainage. Place & finish.

Excavation
34 CY.
0.3 +10%
3.7 CY Total

Comp. Fill
140.6 CY
14.1 +10%
154.7 CY Total

NOTE: Depress Curb at all Driveways.
Compacted Fill Material to be obtained
From Edwards Project. C15-81

South Ct.
EDWARDS COURT,
Box 1, Valley Park ADDN
EDWARDS TO AND INCL. CURB
26' - 2' - 30"
CITY OF WICHITA, KANS.
B.E. SMITH CITY ENGINEER
DATE JULY 1966, Project No. G.C.

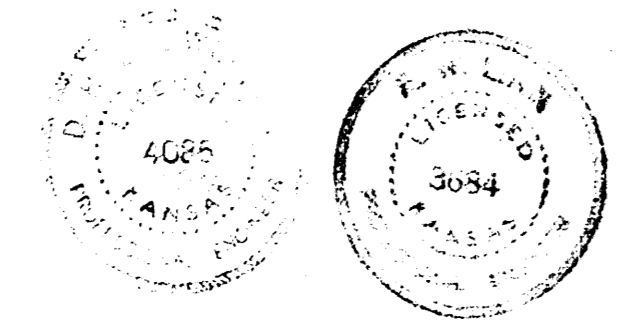

1/2