
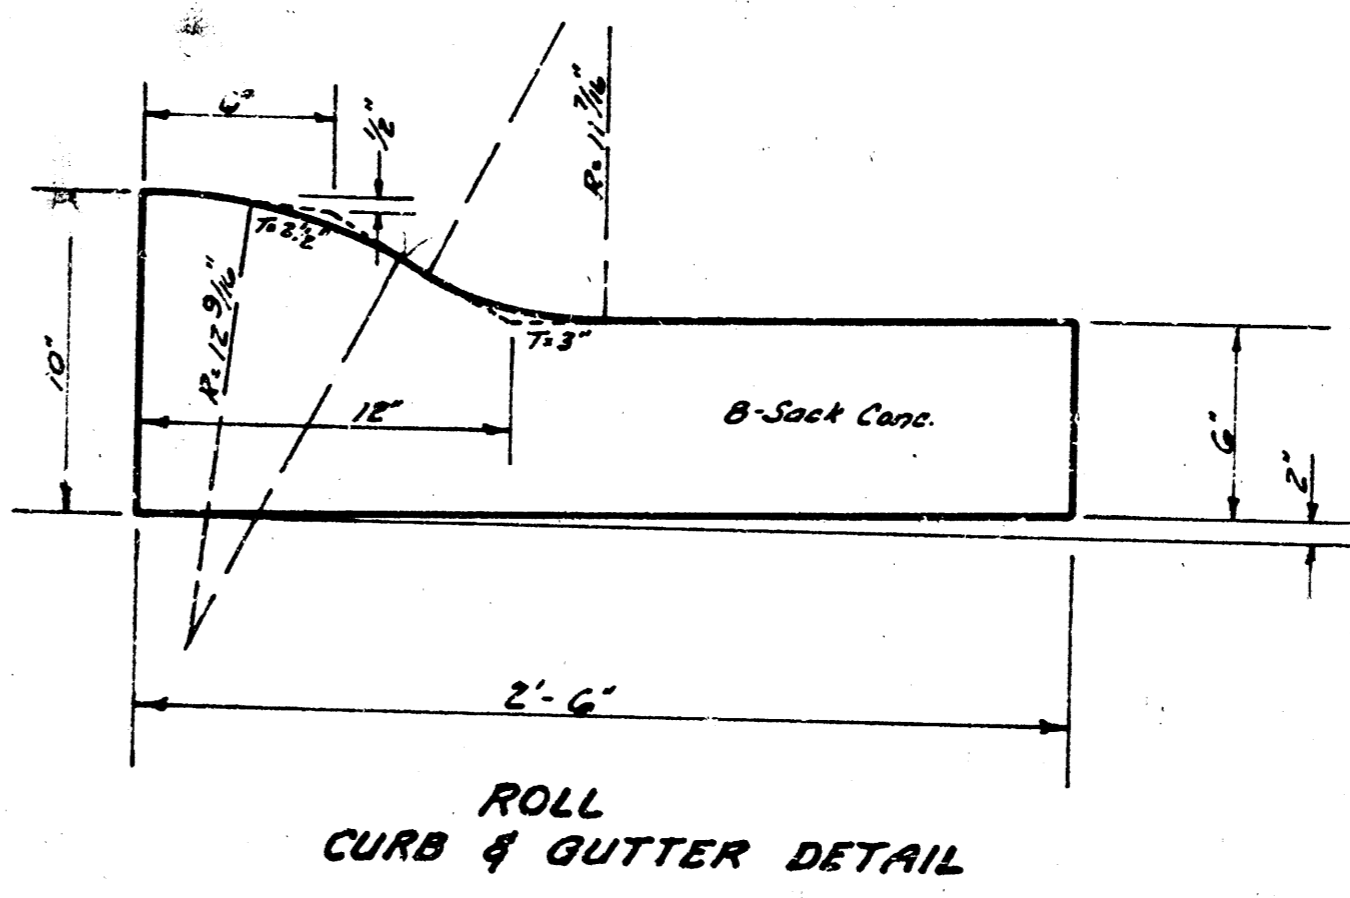


Surveyed by J.L.C. B.M. 130.74
 Plan No. 2896
 Checked by J.L.C.

B.M. 130.74 NW corner conc.
 Step No. 2896 Halstead.


B.M. 132.50 SW corner conc.
 patch No. 2891 Edwards

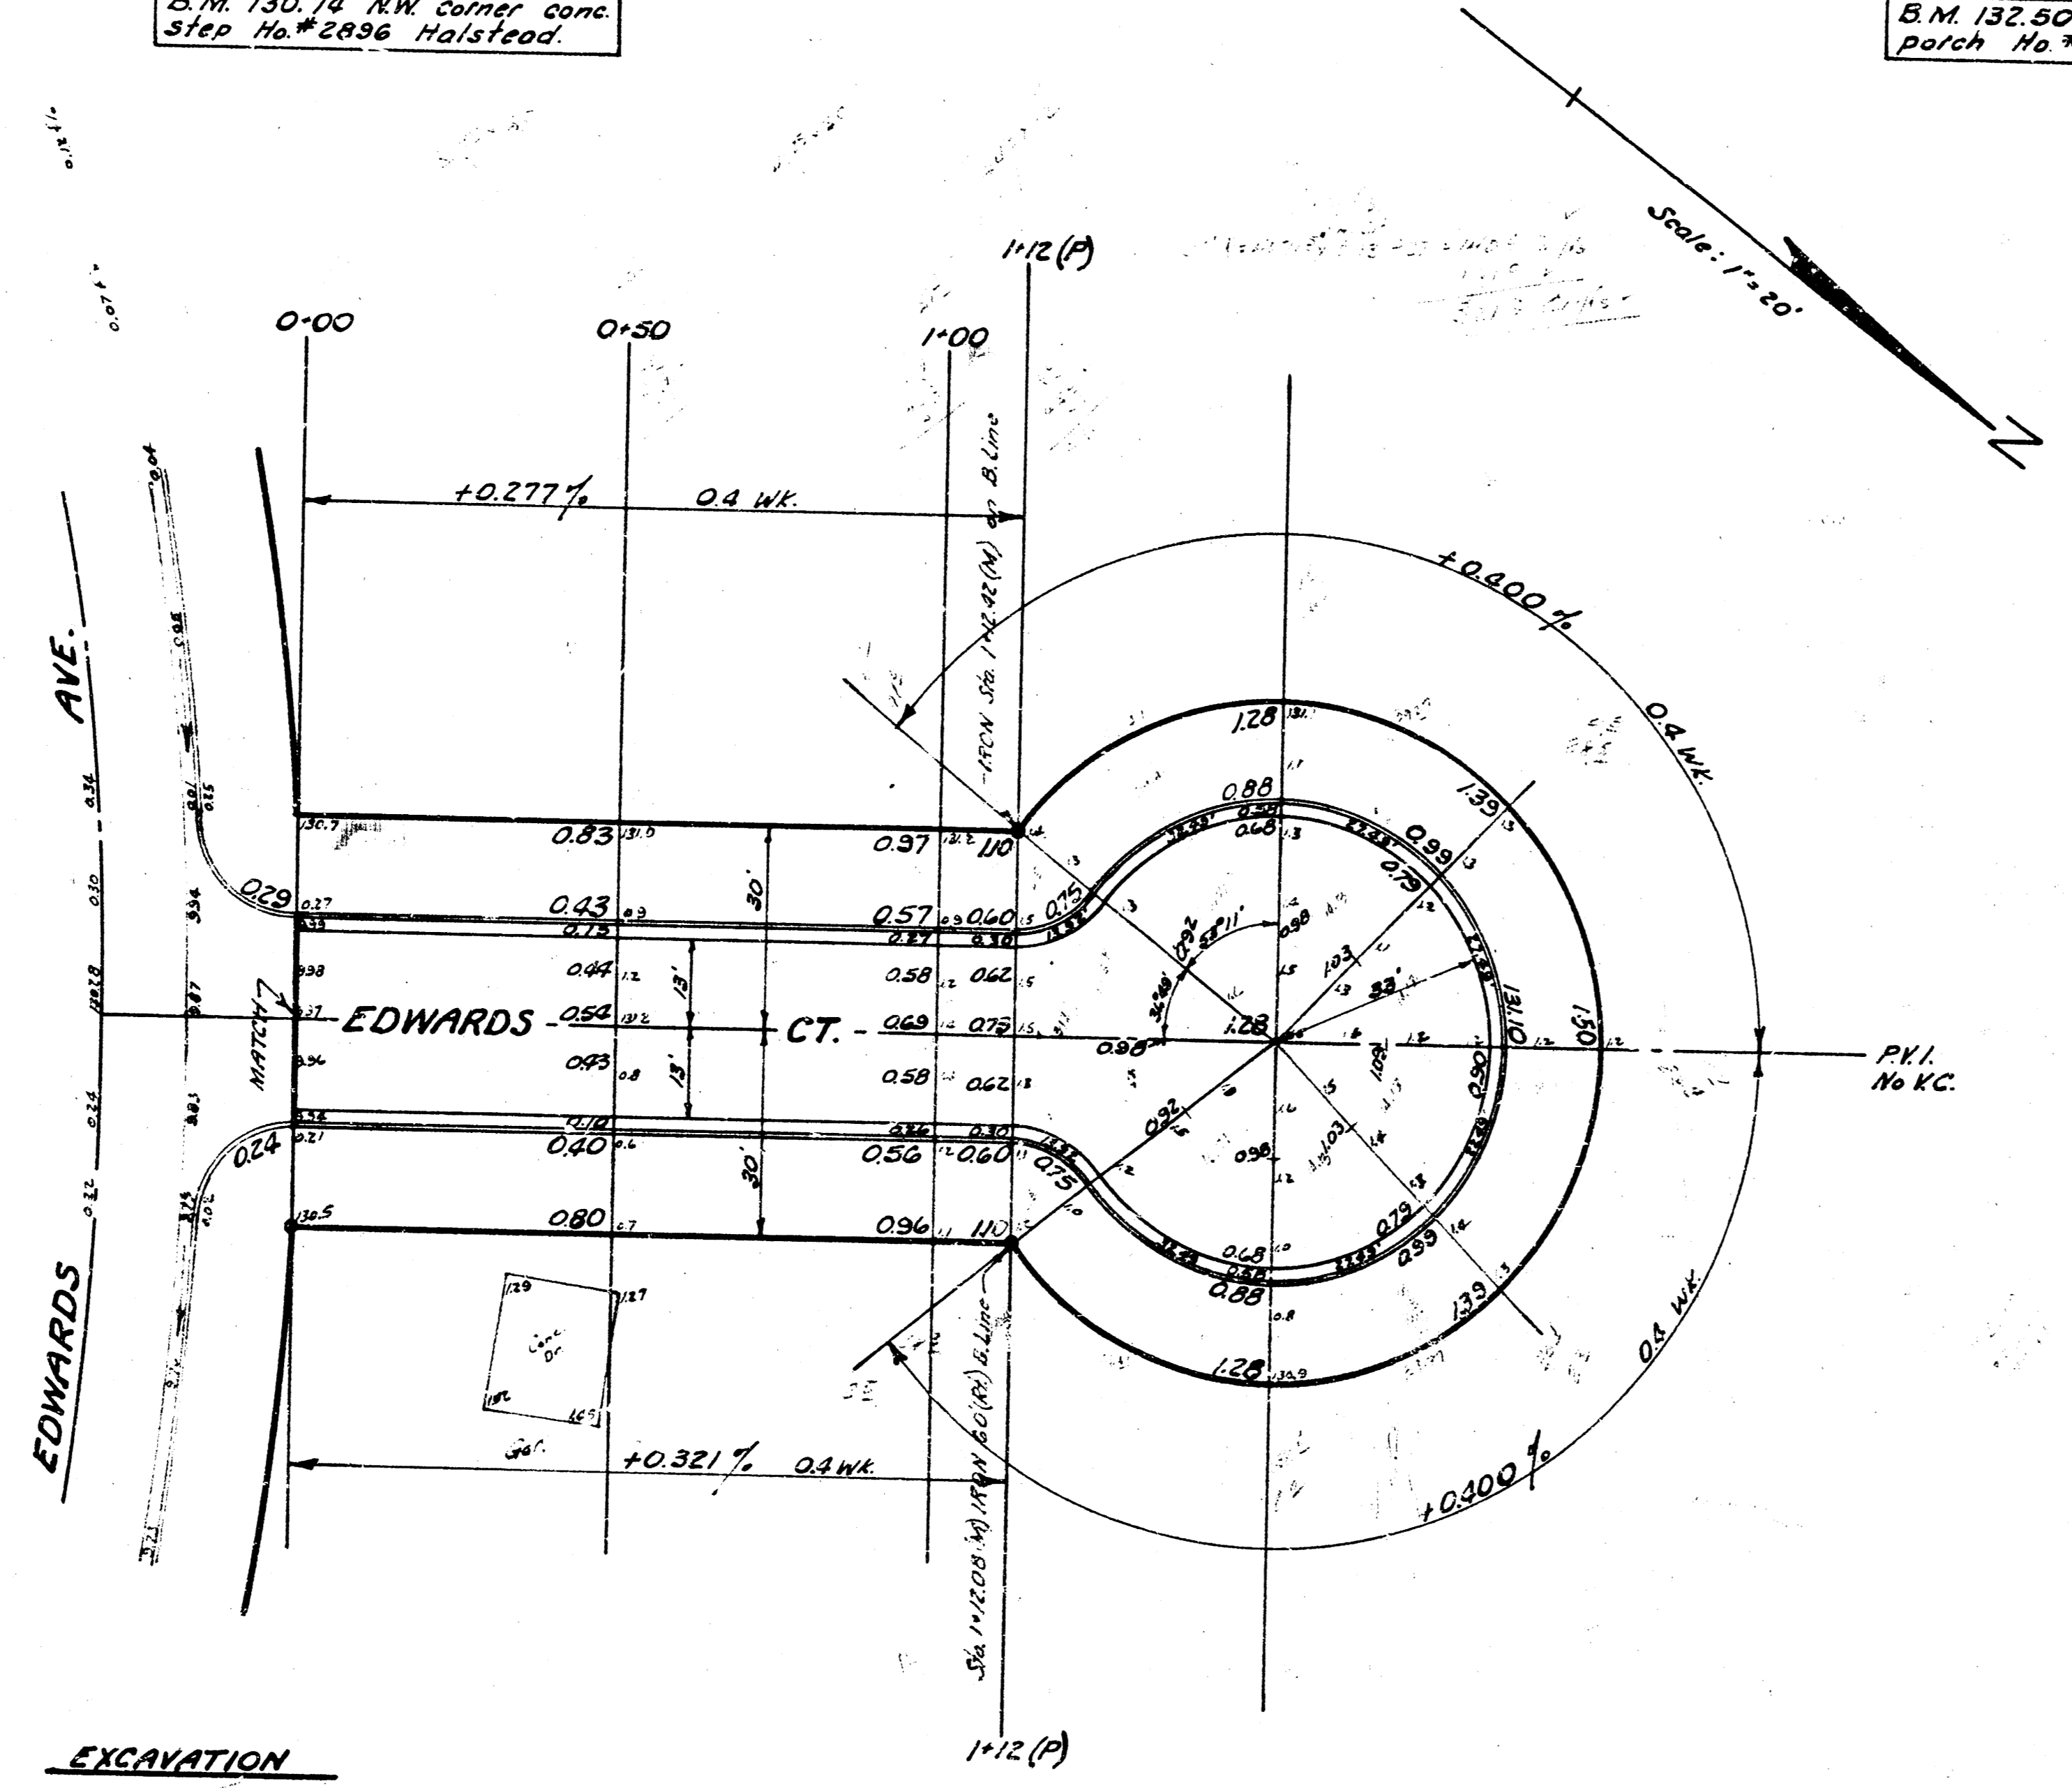

NOTE: Depress Curb @ all driveways.

EXCAVATION

321	Cu. Yds.
+10%	32
Total	353 Cu. Yds.

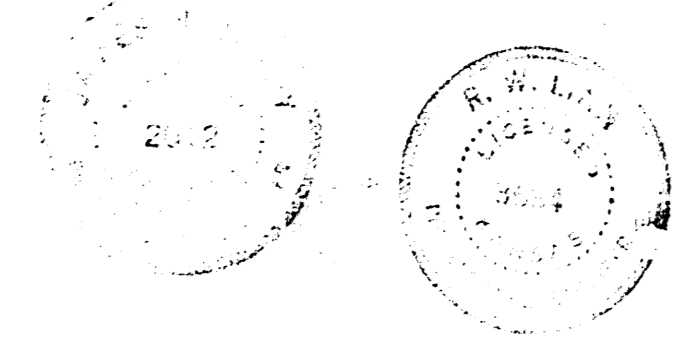

EDWARDS COURT
 North Ct. in Blk 1 Valley Park Pl.
 From W.L. Edwards to 4th Ave. Curb-to-curb
 26'-2'-30" ASPH. CONC.
 B.E. SMITH CITY ENGINEER
 CITY OF WICHITA KANSAS
 Date: July 1966
 Proj. No. C13-81