


BM 156.68 "R" IN W RITCHIE, N. CR. COTTONWOOD EL. WOODLAWN
STATIONING ON S PROPERTY LINE

COURTLEIGH DR

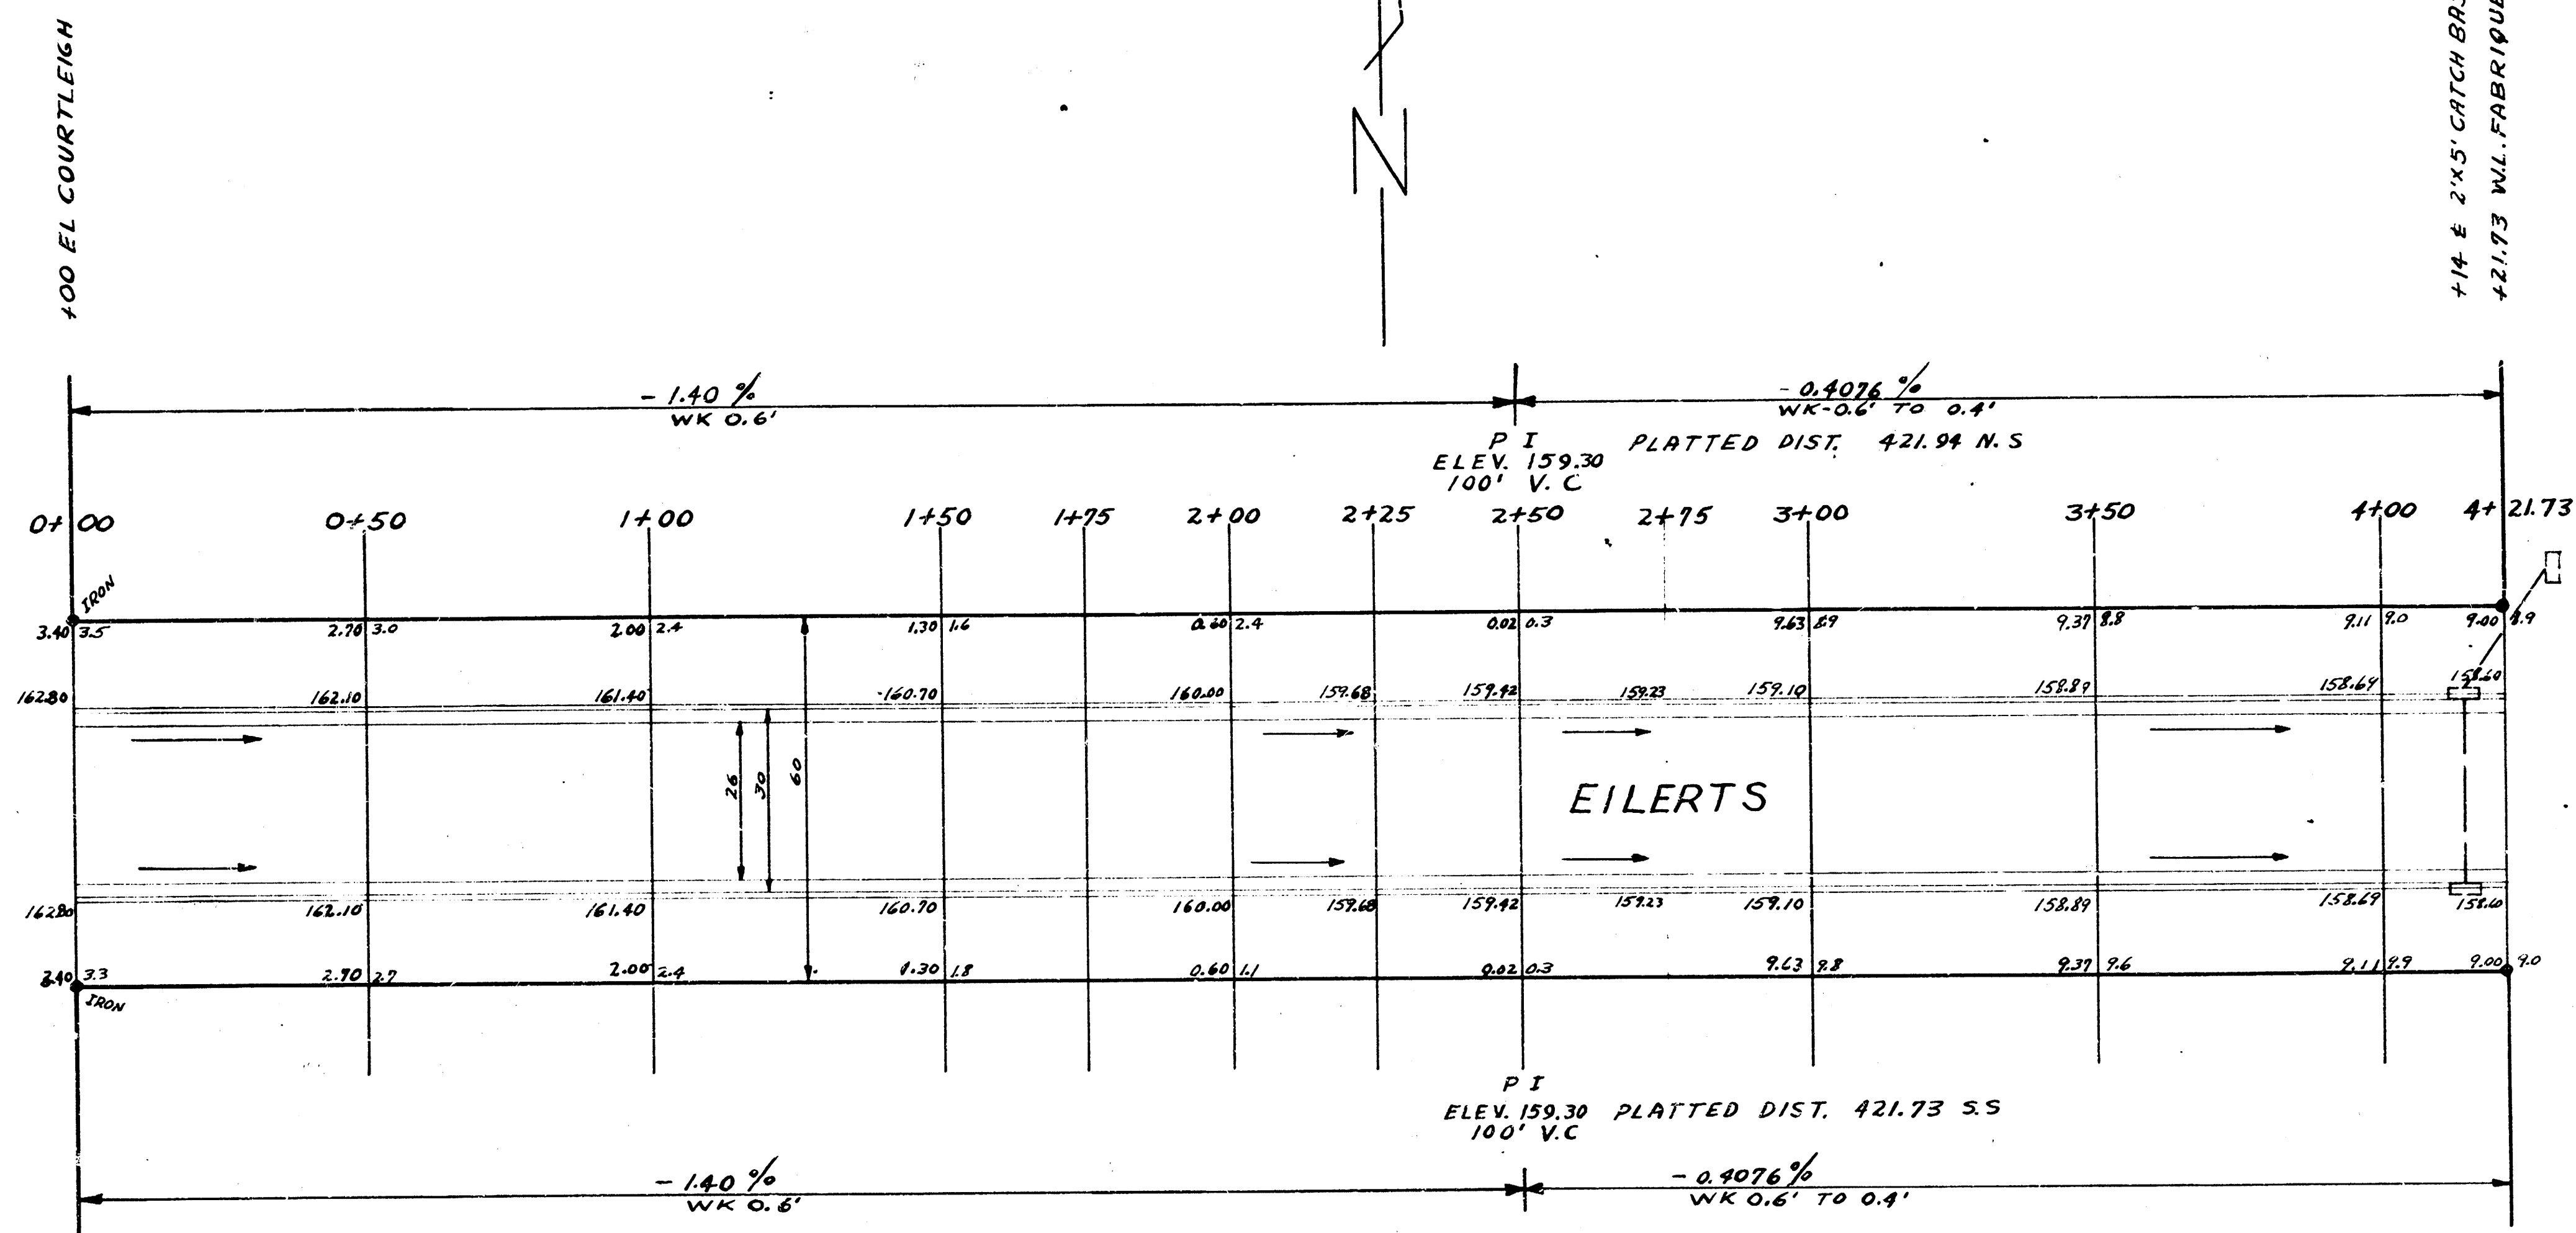


+14 E 2'x5' CATCH BASINS N/S
+21.73 W.L. FABRIQUE

EILERTS
EL COURTLEIGH TO W.L. DENNISON ADD.
26-2-30 A.C.
CITY OF WICHITA
B.E. SMITH CITY ENGINEER
MARCH 1954 PROJ. NO. C13-165



1/4

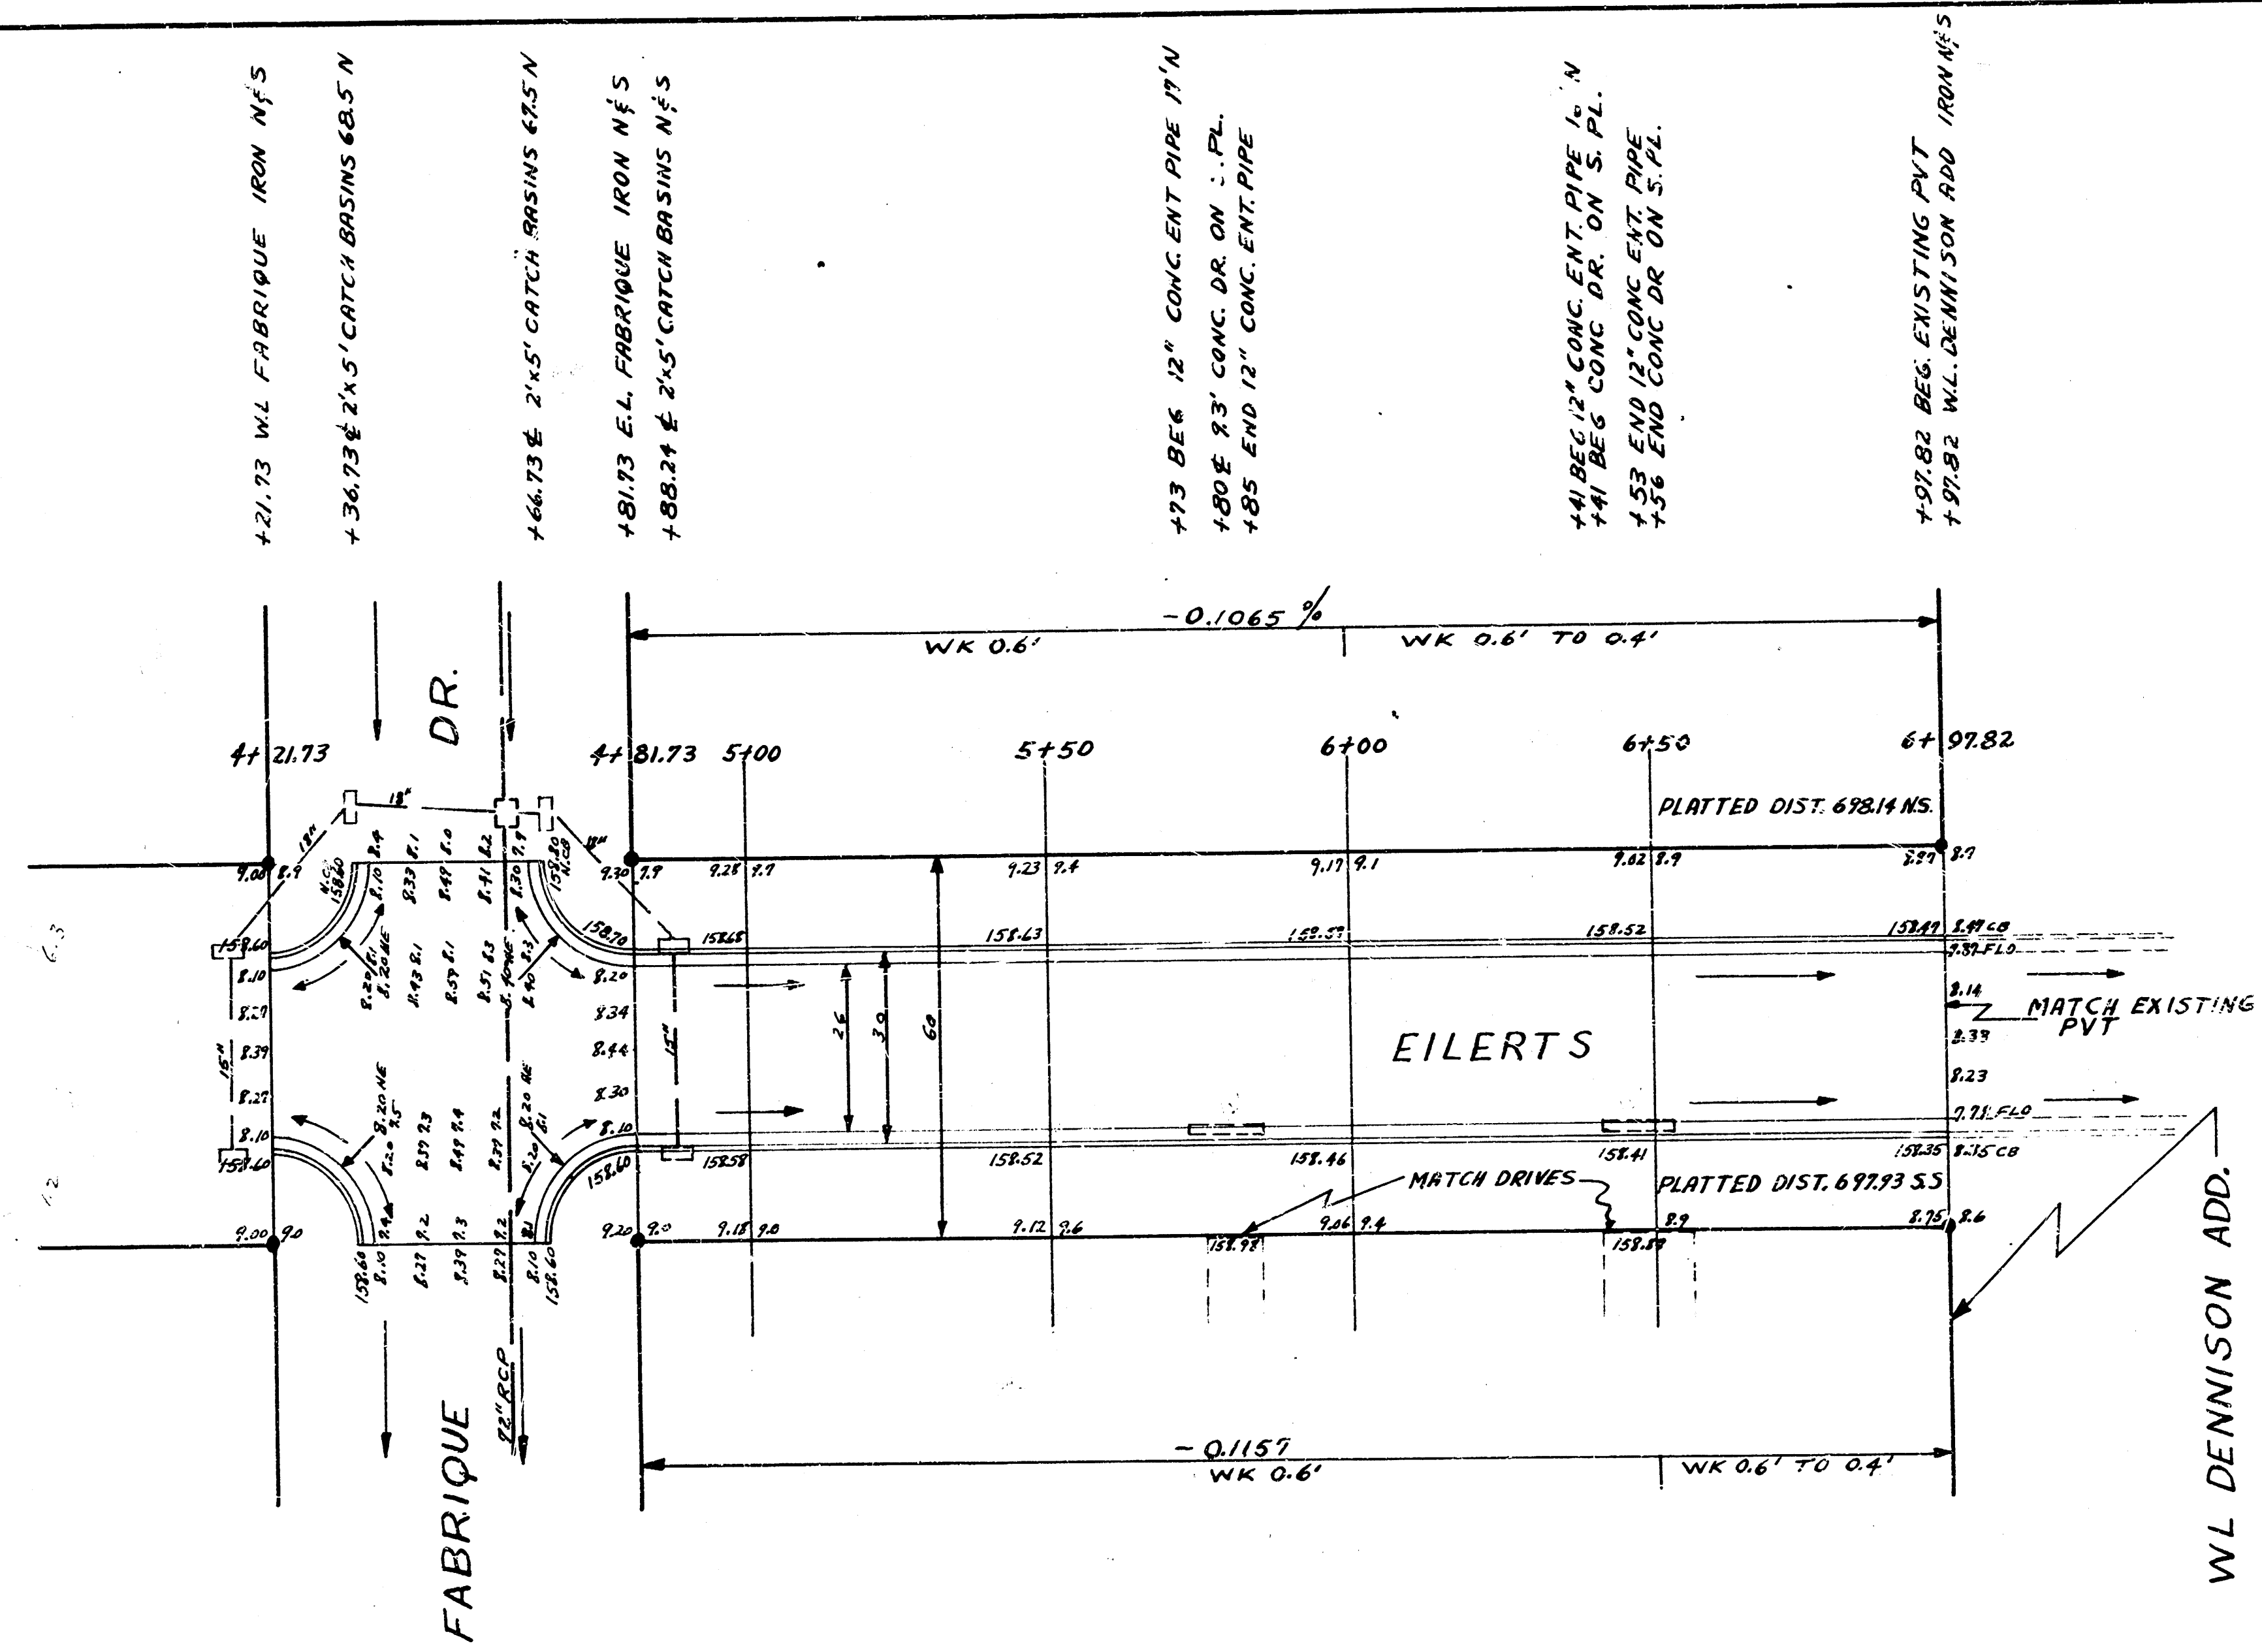

EILERTS

PROJ. NO. C13-165

2/4