



B.M. 95.67 Standard N.E. Cor Glenn & 31st St So


Sta on W. E

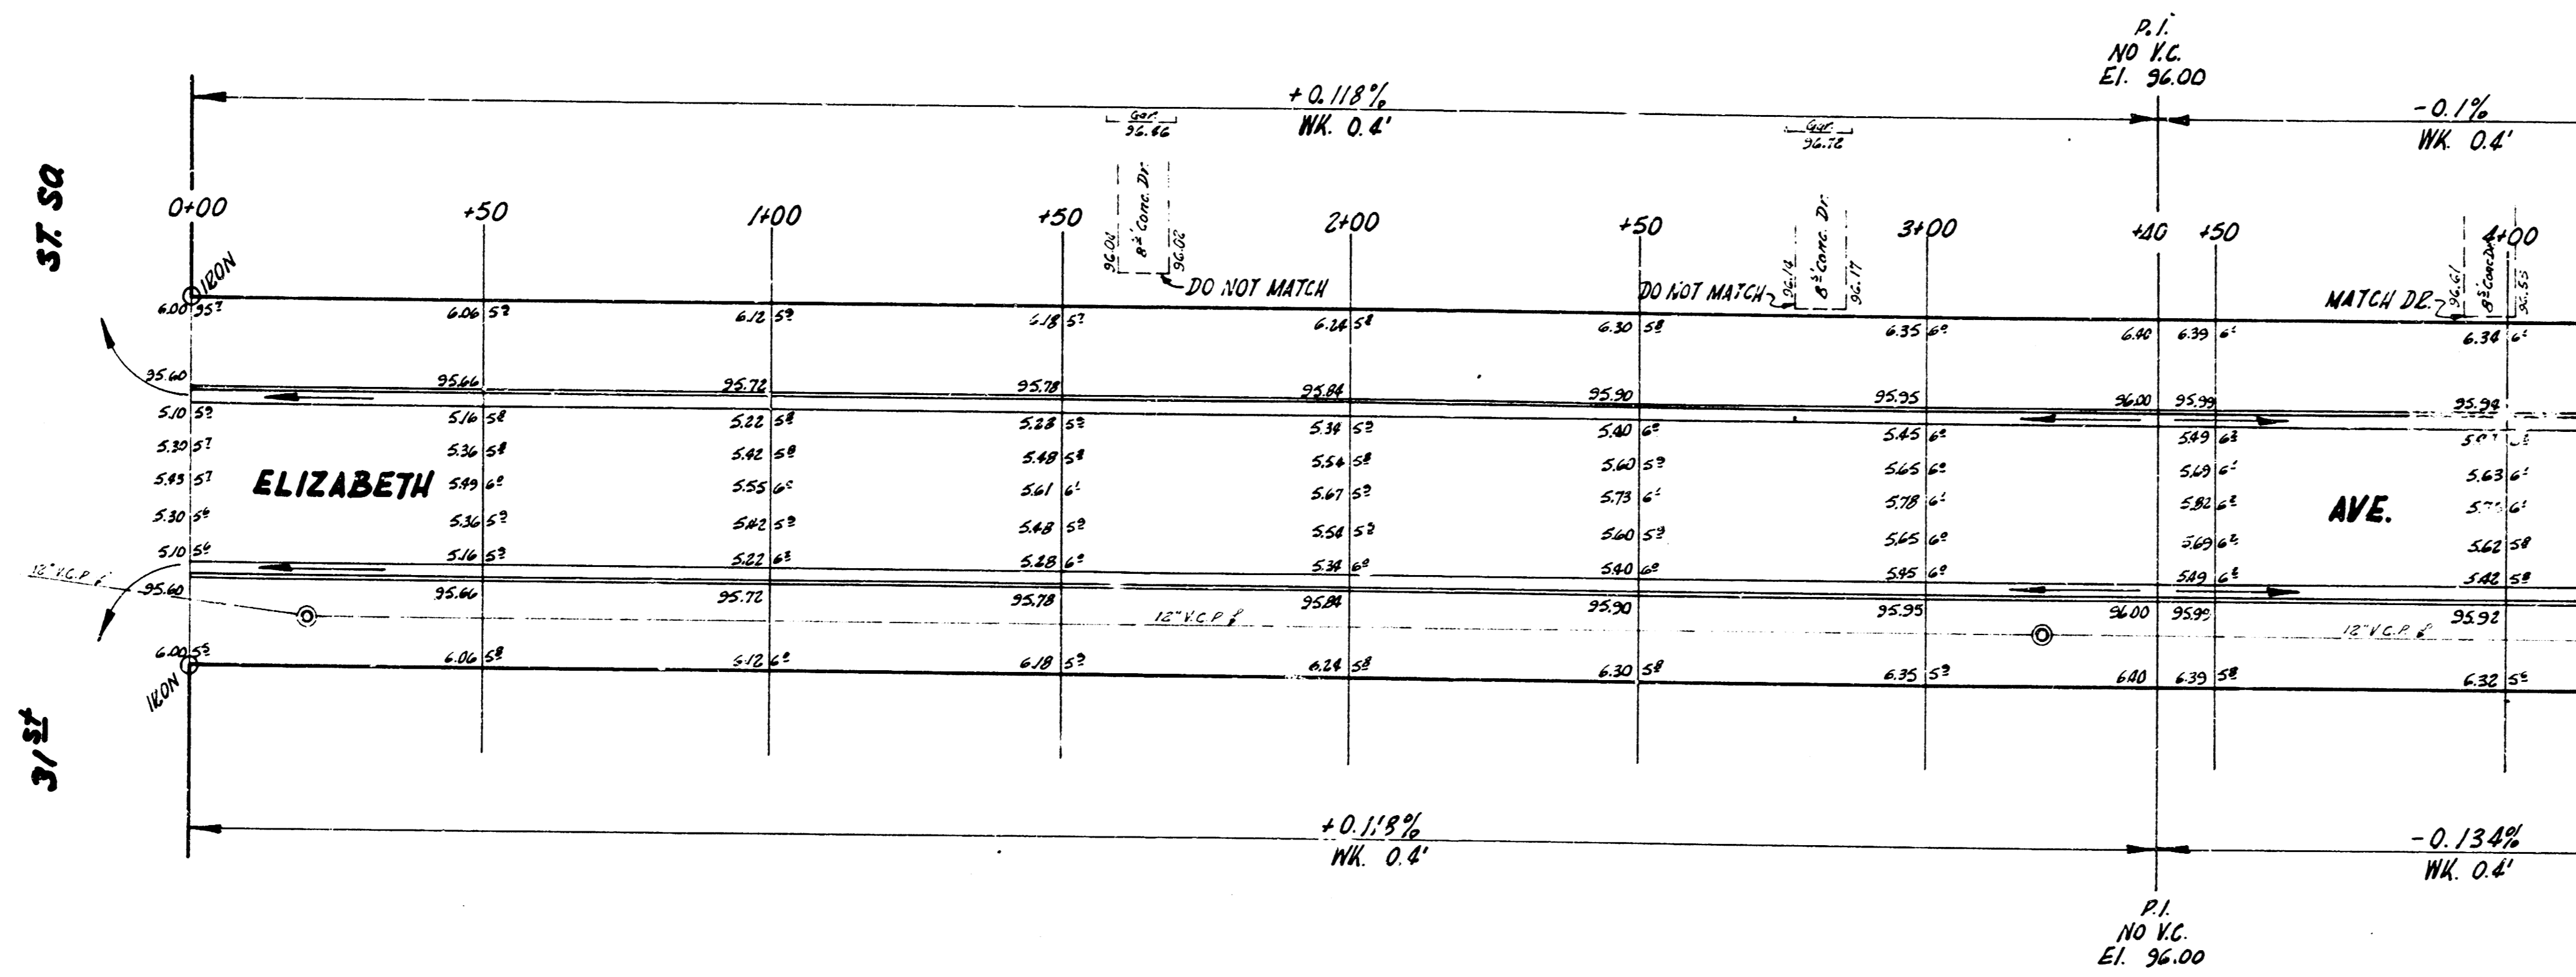

NOTE TO FIELD ENGINEER & CONTRACTOR:
The drives on the East side of Elizabeth are to be reinforced. See detail below.

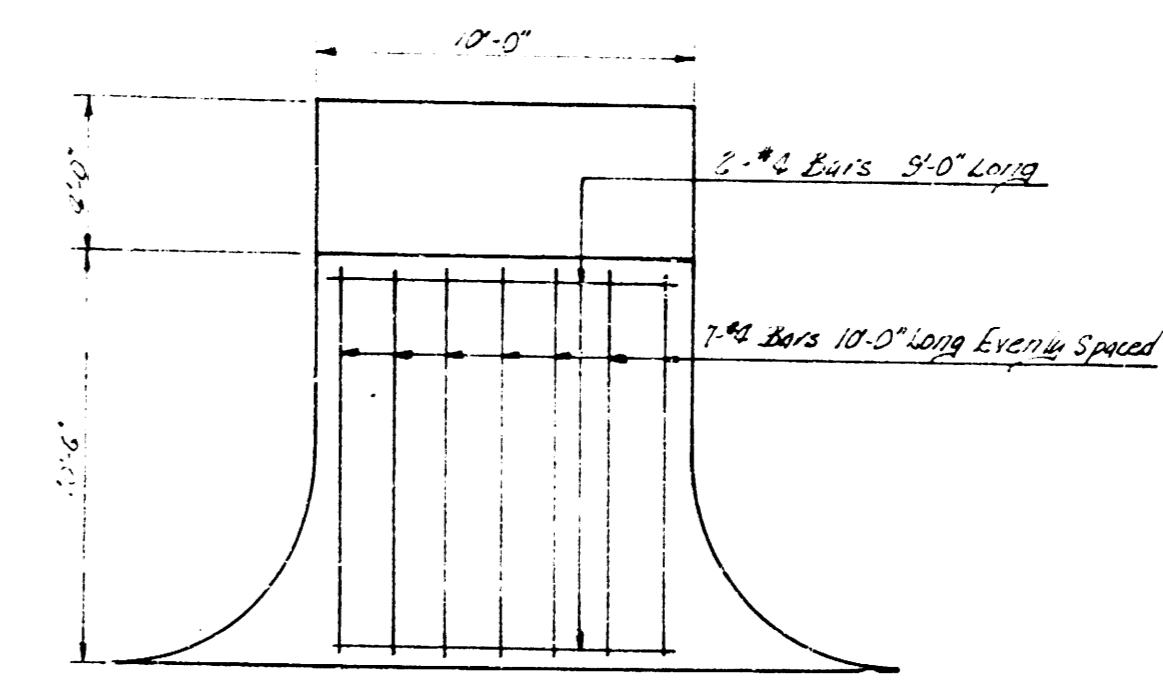

STEEL REINF. FOR DRIVES EAST SIDE ELIZABETH
NOT TO SCALE

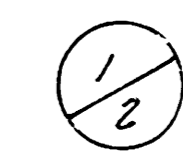

ELIZABETH AVE.
N.L. 31ST - S.L. OF REPEAT OF BLOCKS
B, C & D, PANKRATZ 2ND ADDN.
26-2-30 A.C.
CITY OF WICHITA, KANS.
B.E. SMITH CITY ENGINEER
SEPT., 1954 PROJ. NO C14-222

