
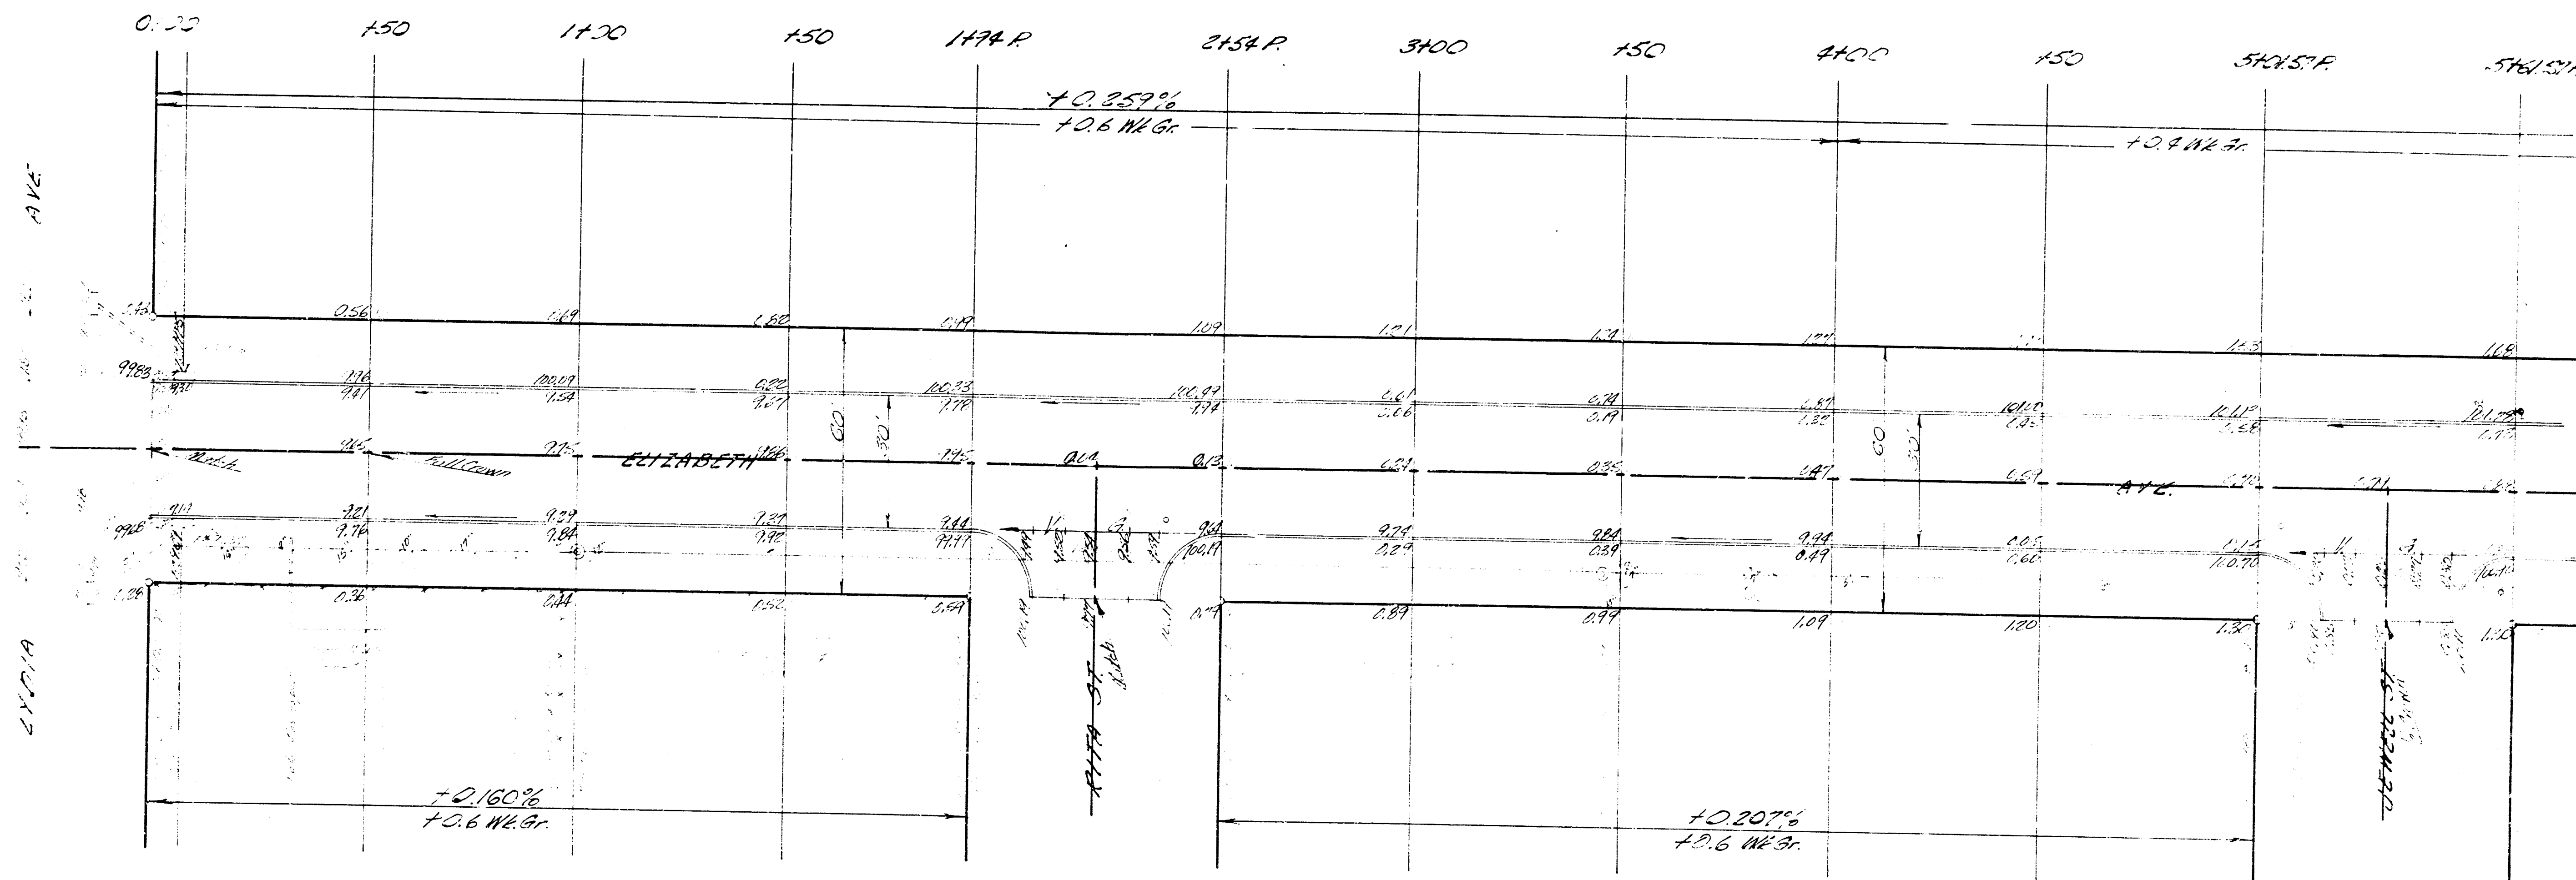


B.M. 10234 3" W. Cor. Conc. Arch. No. 1444 Lydia
 B.M. 79.83 5" in Globe NE End Radius NW Cor. Lydia & Elizabeth
 B.M. 10023 5" in Globe Top S. Ch. R/R. E. Elizabeth
 B.M. 10169 R.R. Sp. & W.S. R.R. NE Cor. Elizabeth & Jewell

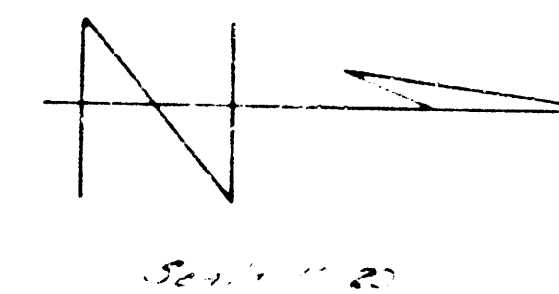

Excavation		Comp. Fill
Prop.	City	Prop.
2780.3 CY	3033 CY	0.7 CY
278.0 10%	22.9 10%	0.1 10%
3058.3 CY TOTAL	3055.9 CY TOTAL	0.8 CY TOTAL

NOTE: 1/5
 Alph. Surf. Rem. is included in above quantities

ELIZABETH AVE
 NL. LYDIA AVE.
 TO S.E. MAY AVE
 30" CONC. #CB

CITY OF WICHITA, KANSAS
 B.E. SMITH CITY ENGINEER
 DATE 12-1-1932 PROJ. NO. C15-41

B.M. 103.01 'G' in Globe Top W.Cb. Elizabeth 19.5 of N.L. May

