



B.M. 106.95 S.E. COR. BRICK PLANTER ON S.E. COR. HOUSE #1549 ELIZABETH.
 B.M. 106.23 R.R. SPIKE, N. SIDE LARGE ELM TREE AT S.E. COR. FIGG & ELIZABETH.

BASE LINE ON E OF ELIZABETH.

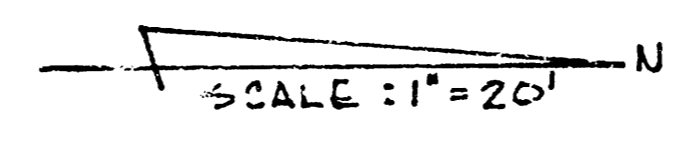

"CAUTION"
 CONTRACTOR TO EXCAVATE WITH CARE OVER THE
 30" SANITARY SEWER.

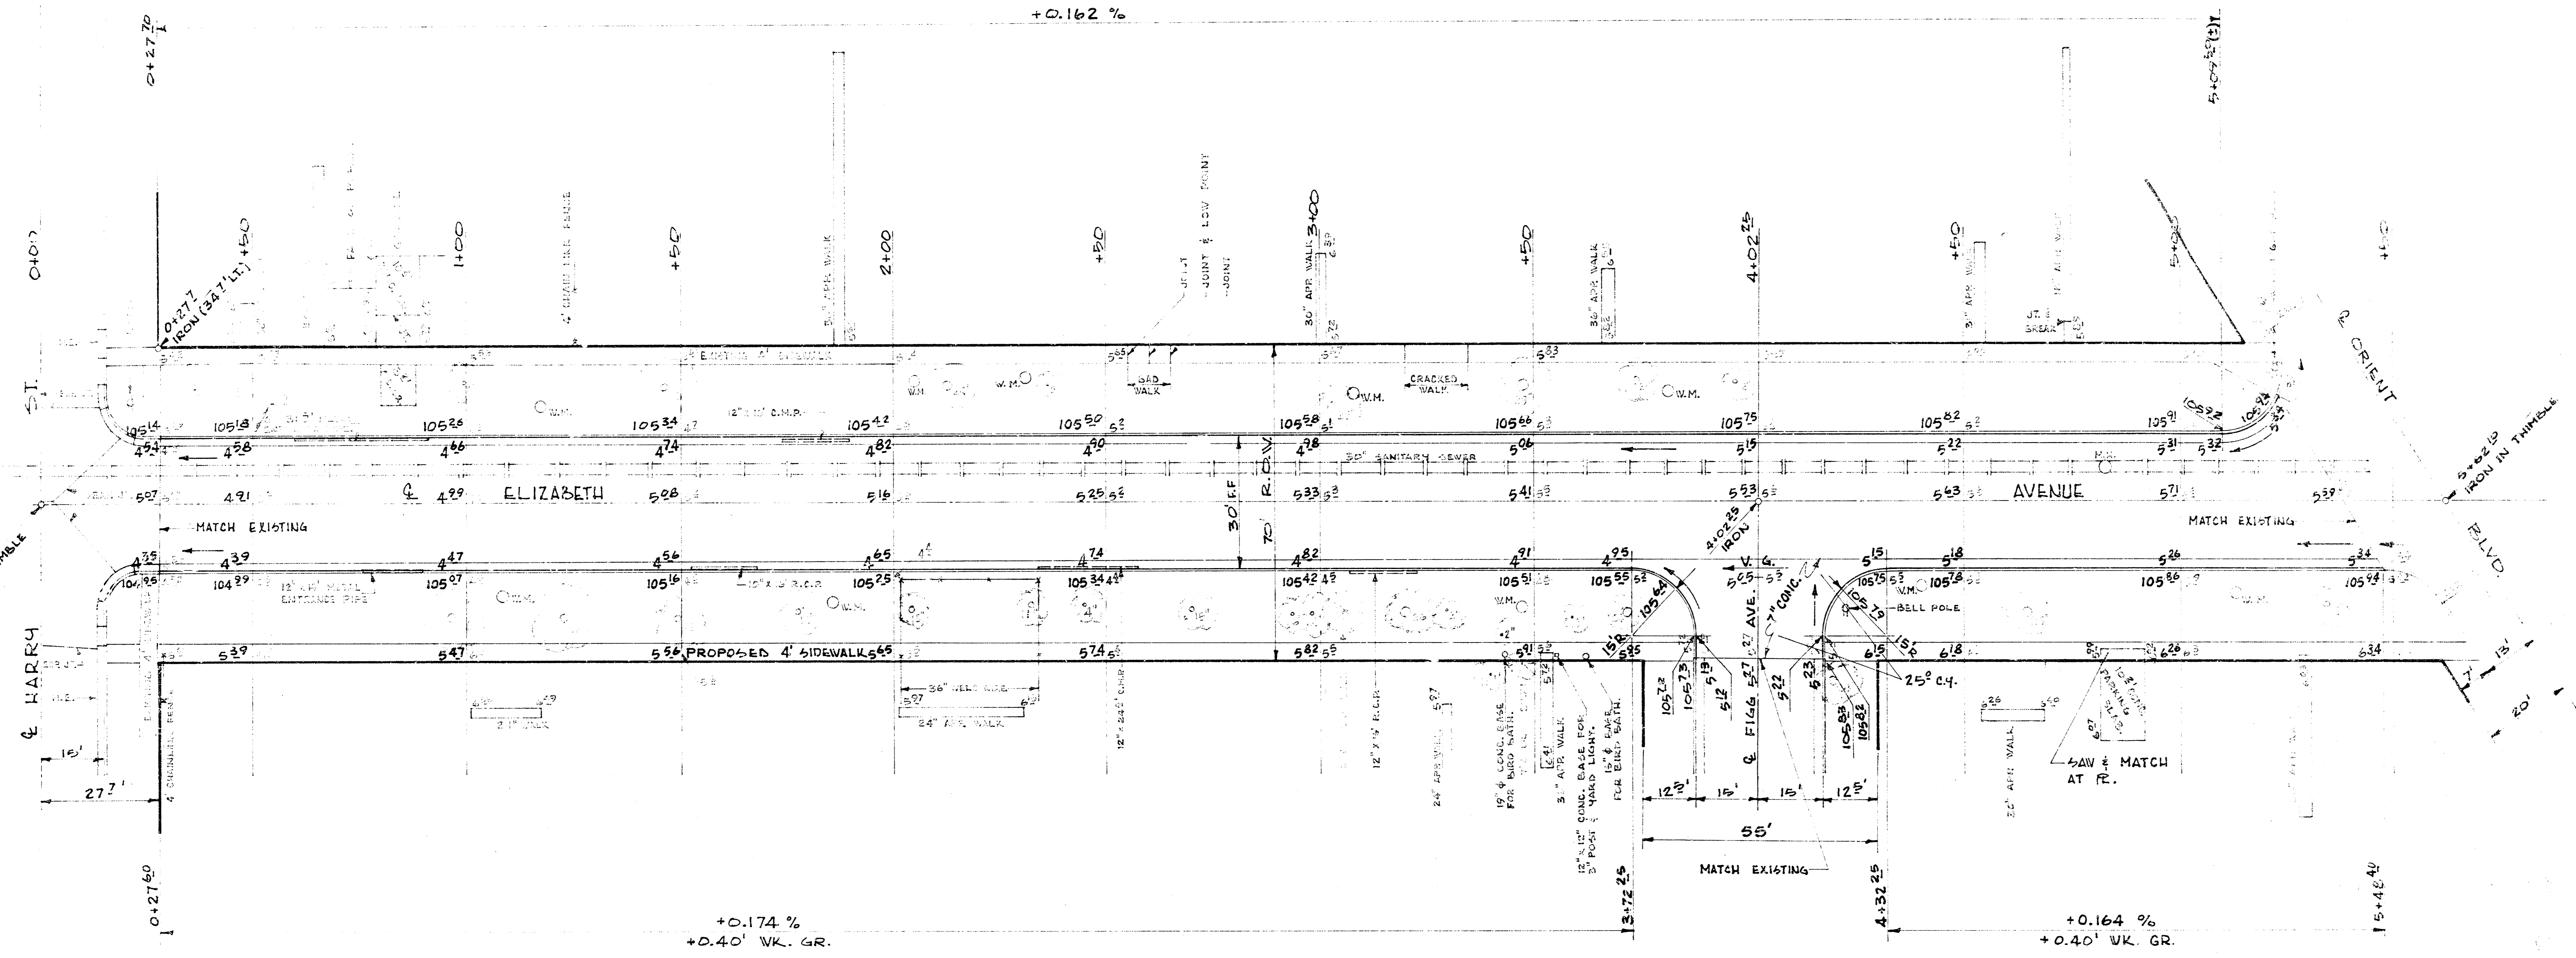

- NOTE:
- 1) GRADE PARKING & CLEAR R.O.W. FOR PROPOSED SIDEWALKS. COMPACT FILL IN SIDEWALK AREA. SIDEWALKS TO BE CONSTRUCTED BY OTHERS.
 - 2) REMOVAL OF SMALL CONC. BASES TO BE INCIDENTAL TO PROJECT.
 - 3) CONTRACTOR TO ADJUST MANHOLE TO FINISHED GRADE.

EARTHWORK		
	EXCAVATION	COMPACTED FILL
PROPERTY	CITY	
409.6 C.Y.	46.0 C.Y.	-0-
Add 10 %	4.6	
Total	450.6 C.Y.	-0-

ELIZABETH AVENUE - N.L. HARRY STREET TO
 S.L. ORIENT BLVD.
 26'-2'-30" ASPH. CONC. & CURB.
 CITY OF WICHITA, KANSAS.
 B.E. SMITH - CITY ENGINEER
 DATE: SEPT. 1968 PROJECT # 018-60
 SHEET 1 OF 2

