
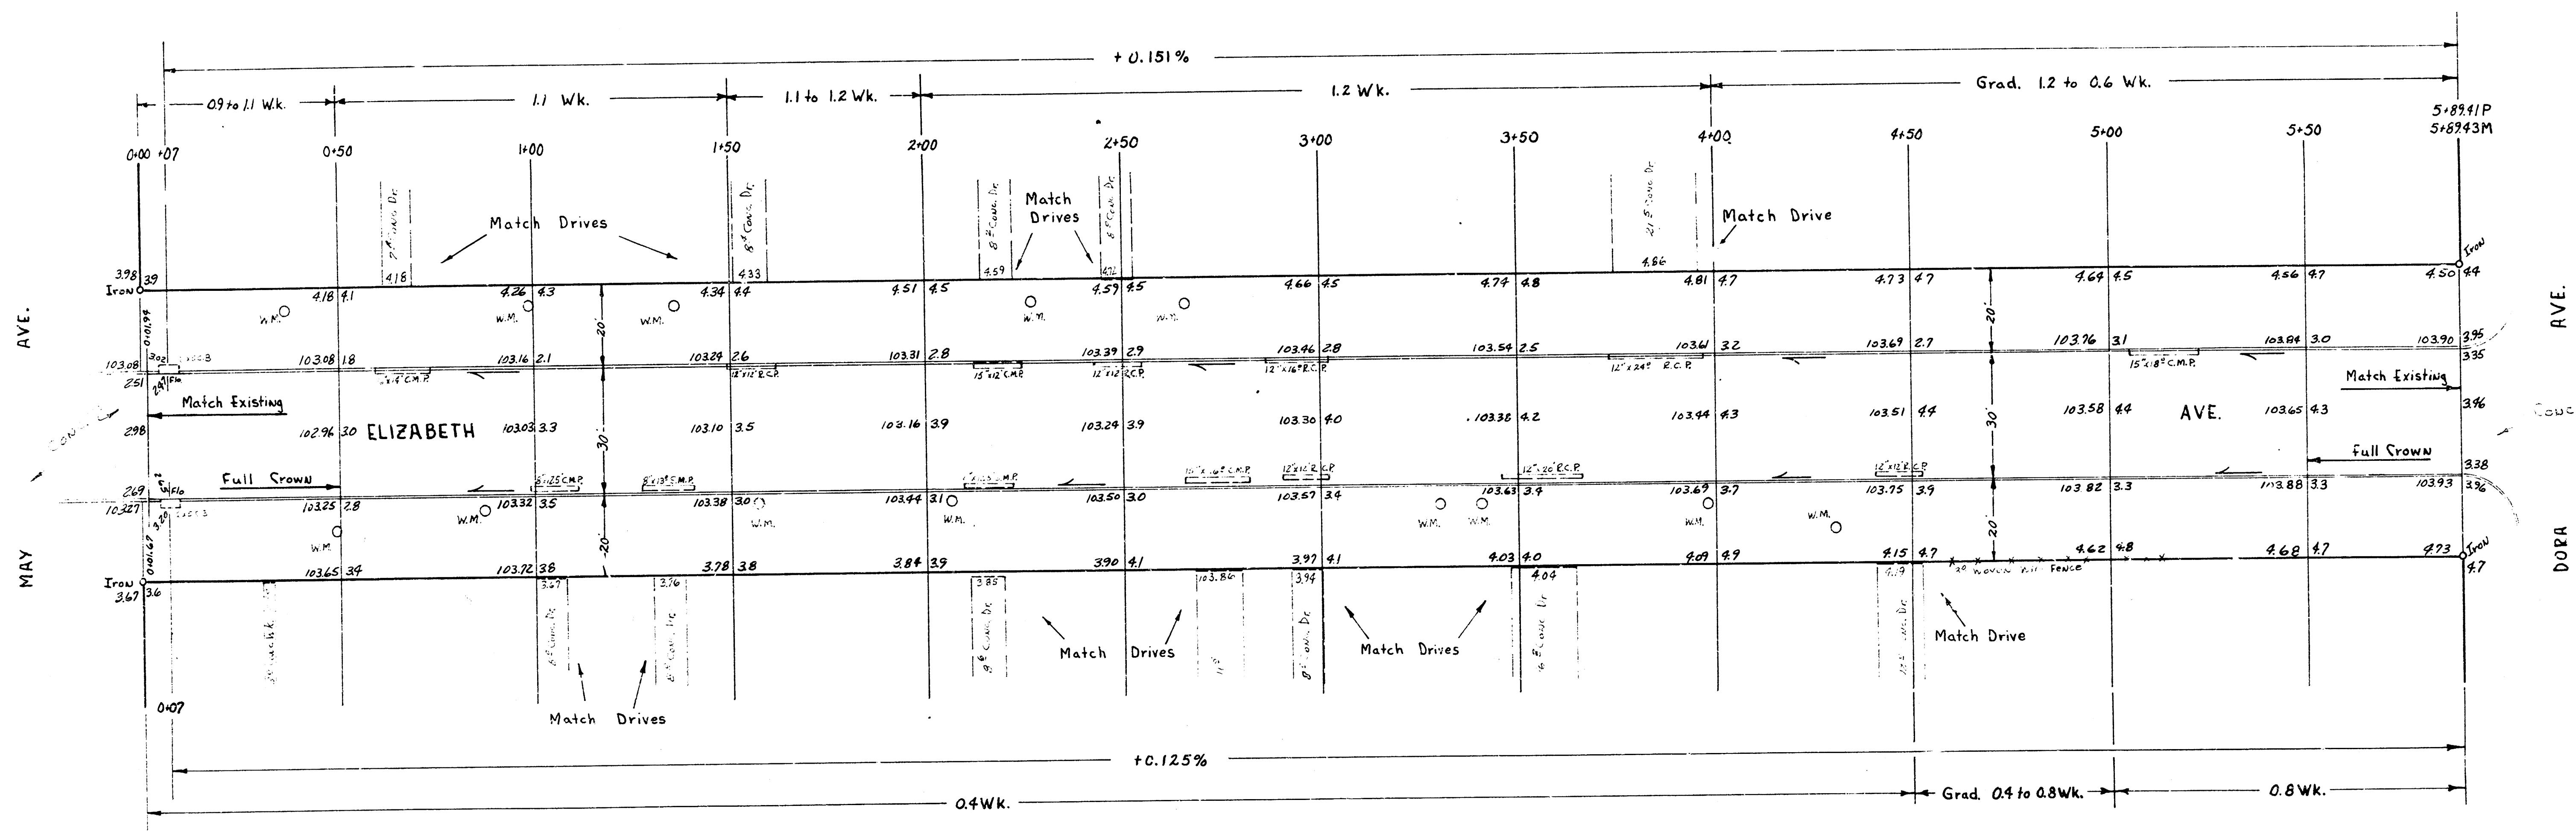


B.M. 10724 S.E. cor. conc. po. to NW cor. Elizabeth & Dora
 B.M. 10498 S.W. cor. conc. po. to # 1952 Elizabeth
 Baseline and chaining North on West P.L.

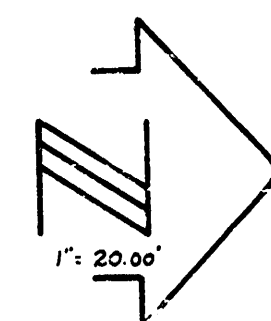

NOTE TO FIELD ENGINEER & CONTRACTOR

All entrance pipes to be disposed of in accordance with city dirt checker's instructions.

EARTHWORK TOTALS

CITY	PROP
0.0 Cu.	271.9 Cu. Yds.
	30.0
	92.91 Cu. Yds. Cut



ELIZABETH AVE.
 N.L. MAY to S.L. DORA
 30" Conc. & Cb.
CITY OF WICHITA, KANSAS
 B.E. SMITH
 DATE: OCT. 1958
 CITY ENGINEER
 PROJ. NO. C18-143

1/2