



Klaus Greene JAK '6


BM = 5' in Globe SL Regal E. cb. Elizabeth - 97.41
 BM = SE cor conc porch No. 2915 S. Elizabeth 99.02
 Stationing on East Property Line

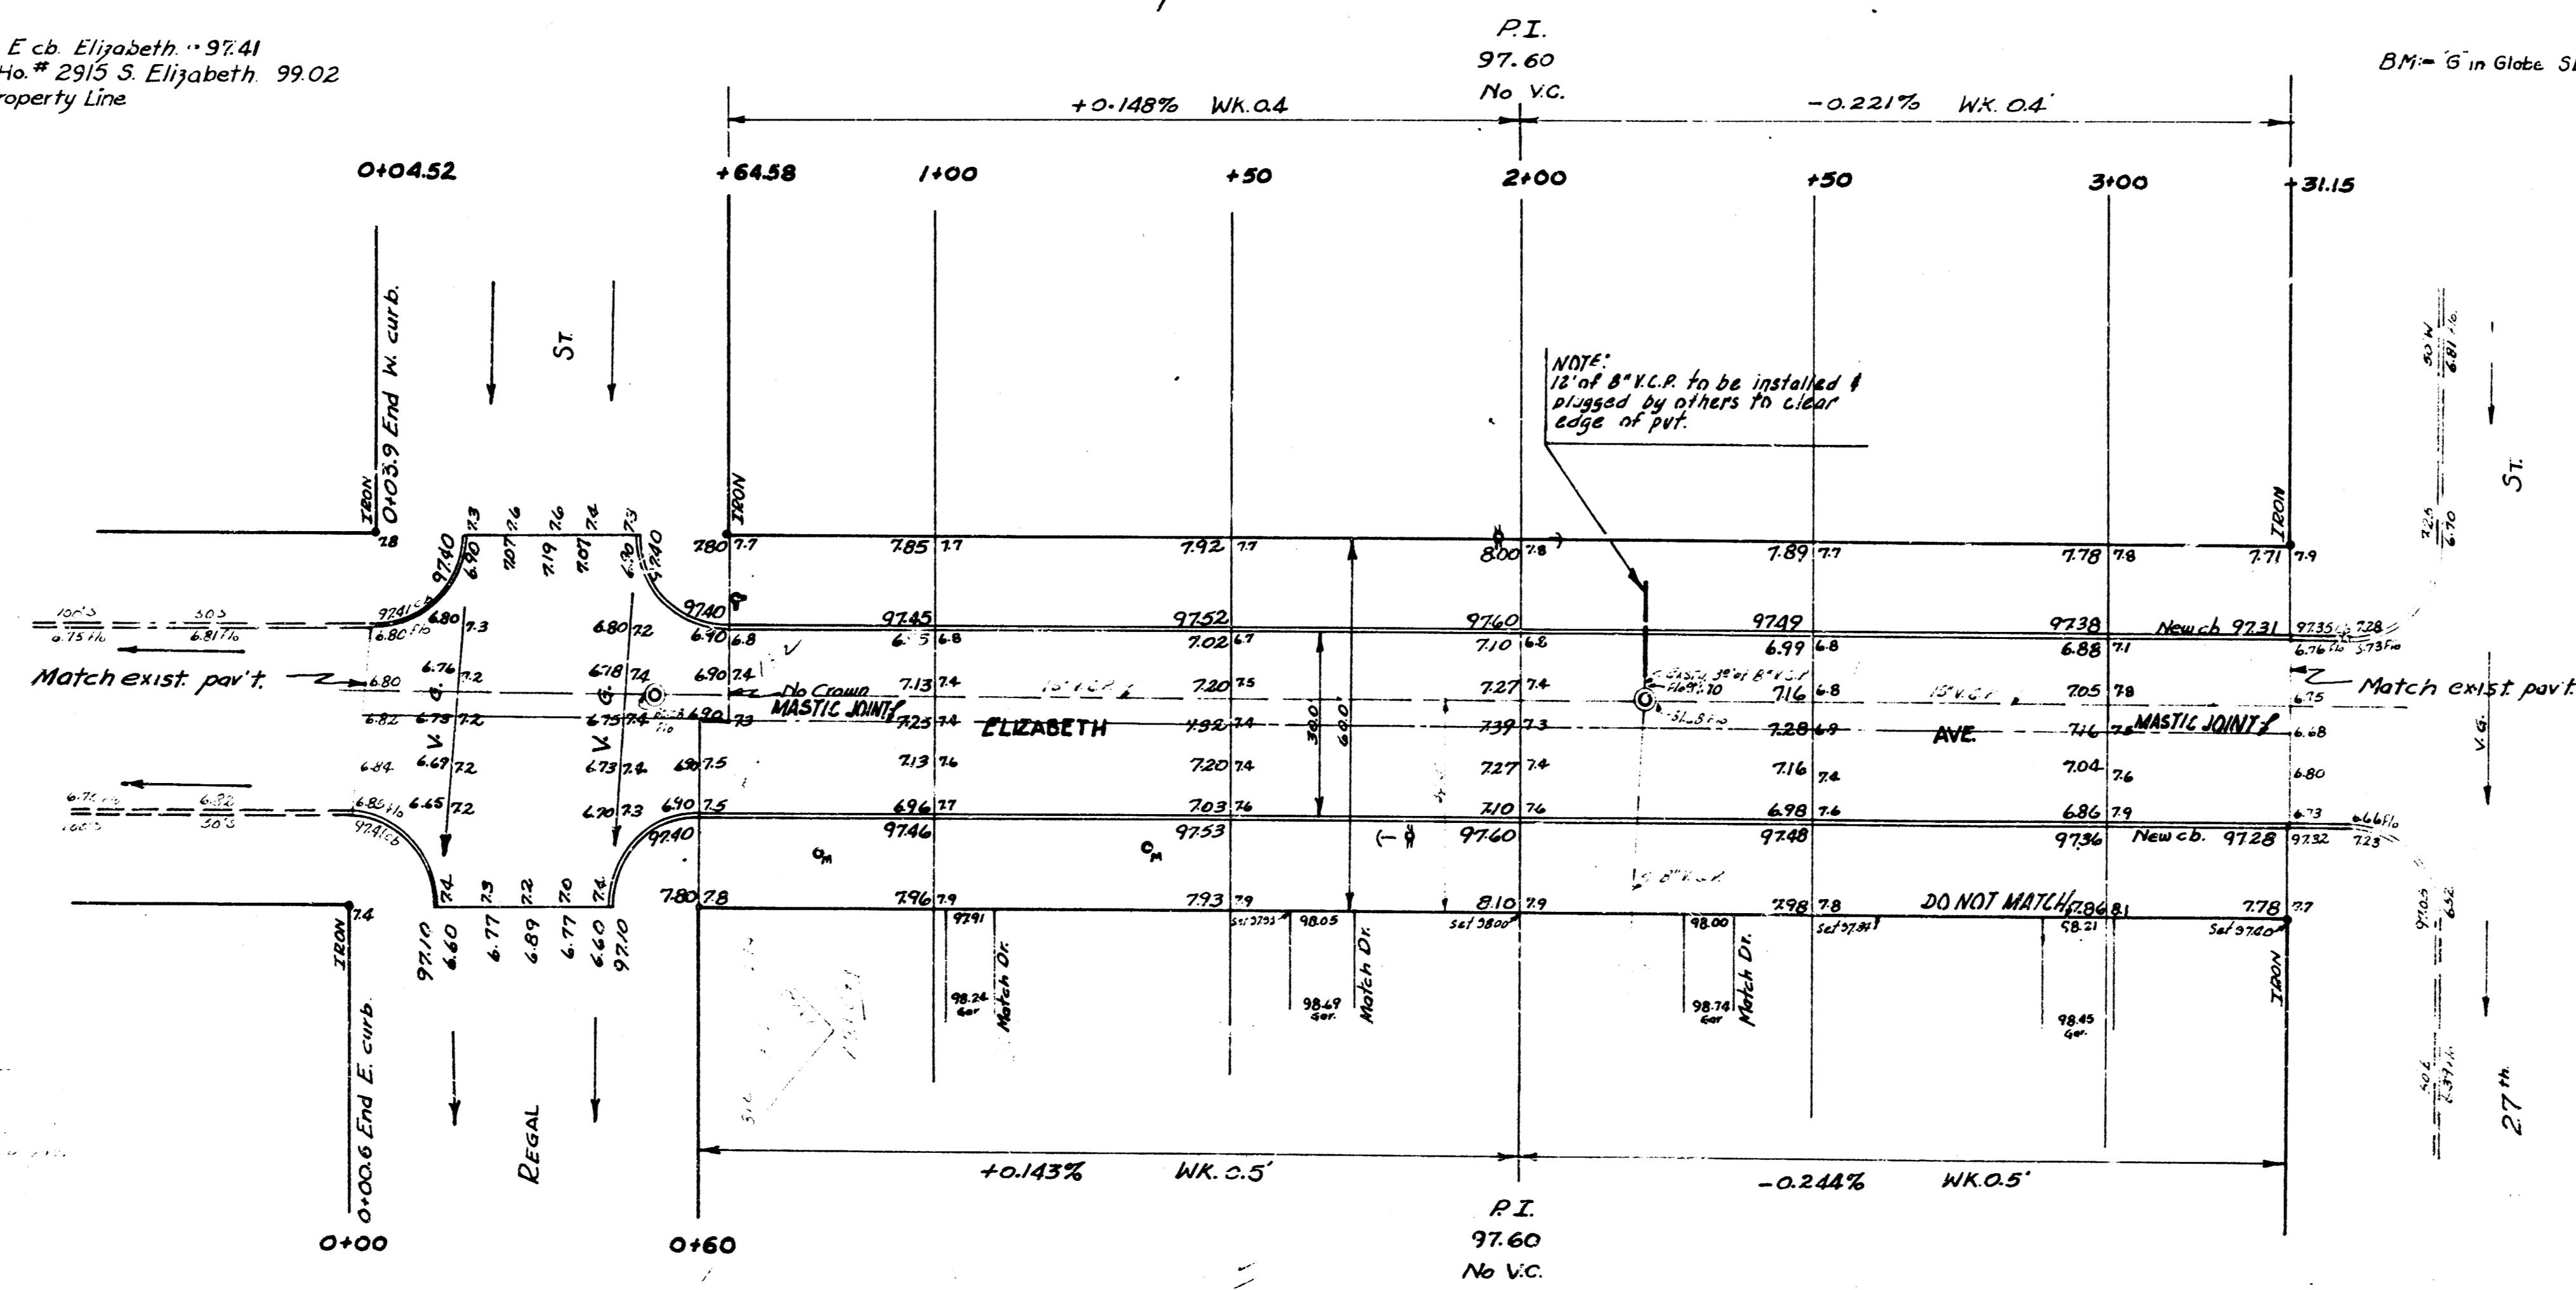

NOTE:
 1/2" of 8" V.C.P. to be installed &
 plugged by others to clear
 edge of pavt.

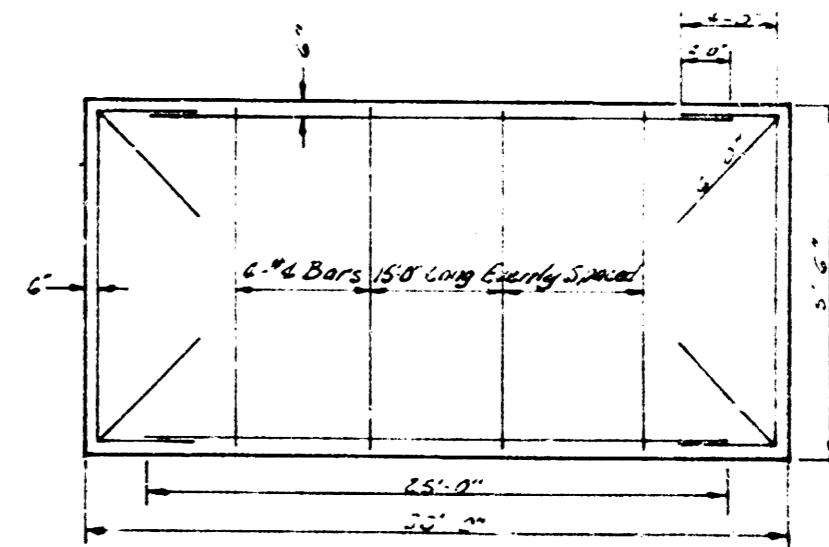

STEEL PATTERN FOR PVT
 NOT TO SCALE

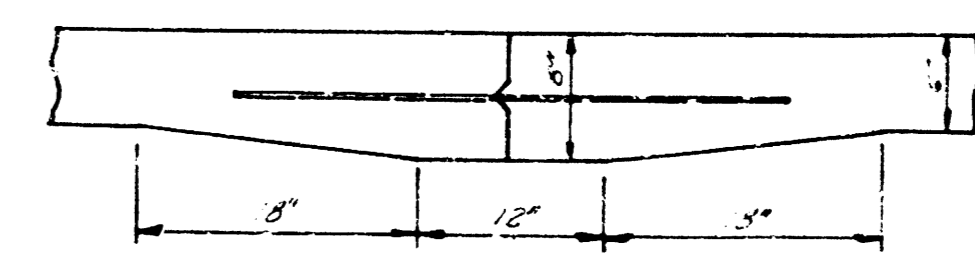

DETAIL OF MASTIC JOINT
 NOT TO SCALE

ELIZABETH AVE.
 SL Regal St SL 27th St. S.
 30' Conc. & Cb.
 CITY OF WICHITA, KANSAS
 B. E. SMITH CITY ENGINEER
 March 1936 PROJ. NO. C-15-245

