


B.M. 10333 S.E. COR. CONC. PAVLH. NO. 1328 LOTUS
 B.M. 10324 N.E. COR. CONC. PORCH. NO. 1501 HASKELL
 B.M. 10227 N.E. COR. CONC. PORCH. E.S. HOUSE. 1501 LOTUS
 BASE LINE ON W. PROP. LINE

NOTE: TO FIELD ENG. & CONTRACTOR
 Incidental drainage will be
 constructed by 07.12.13.

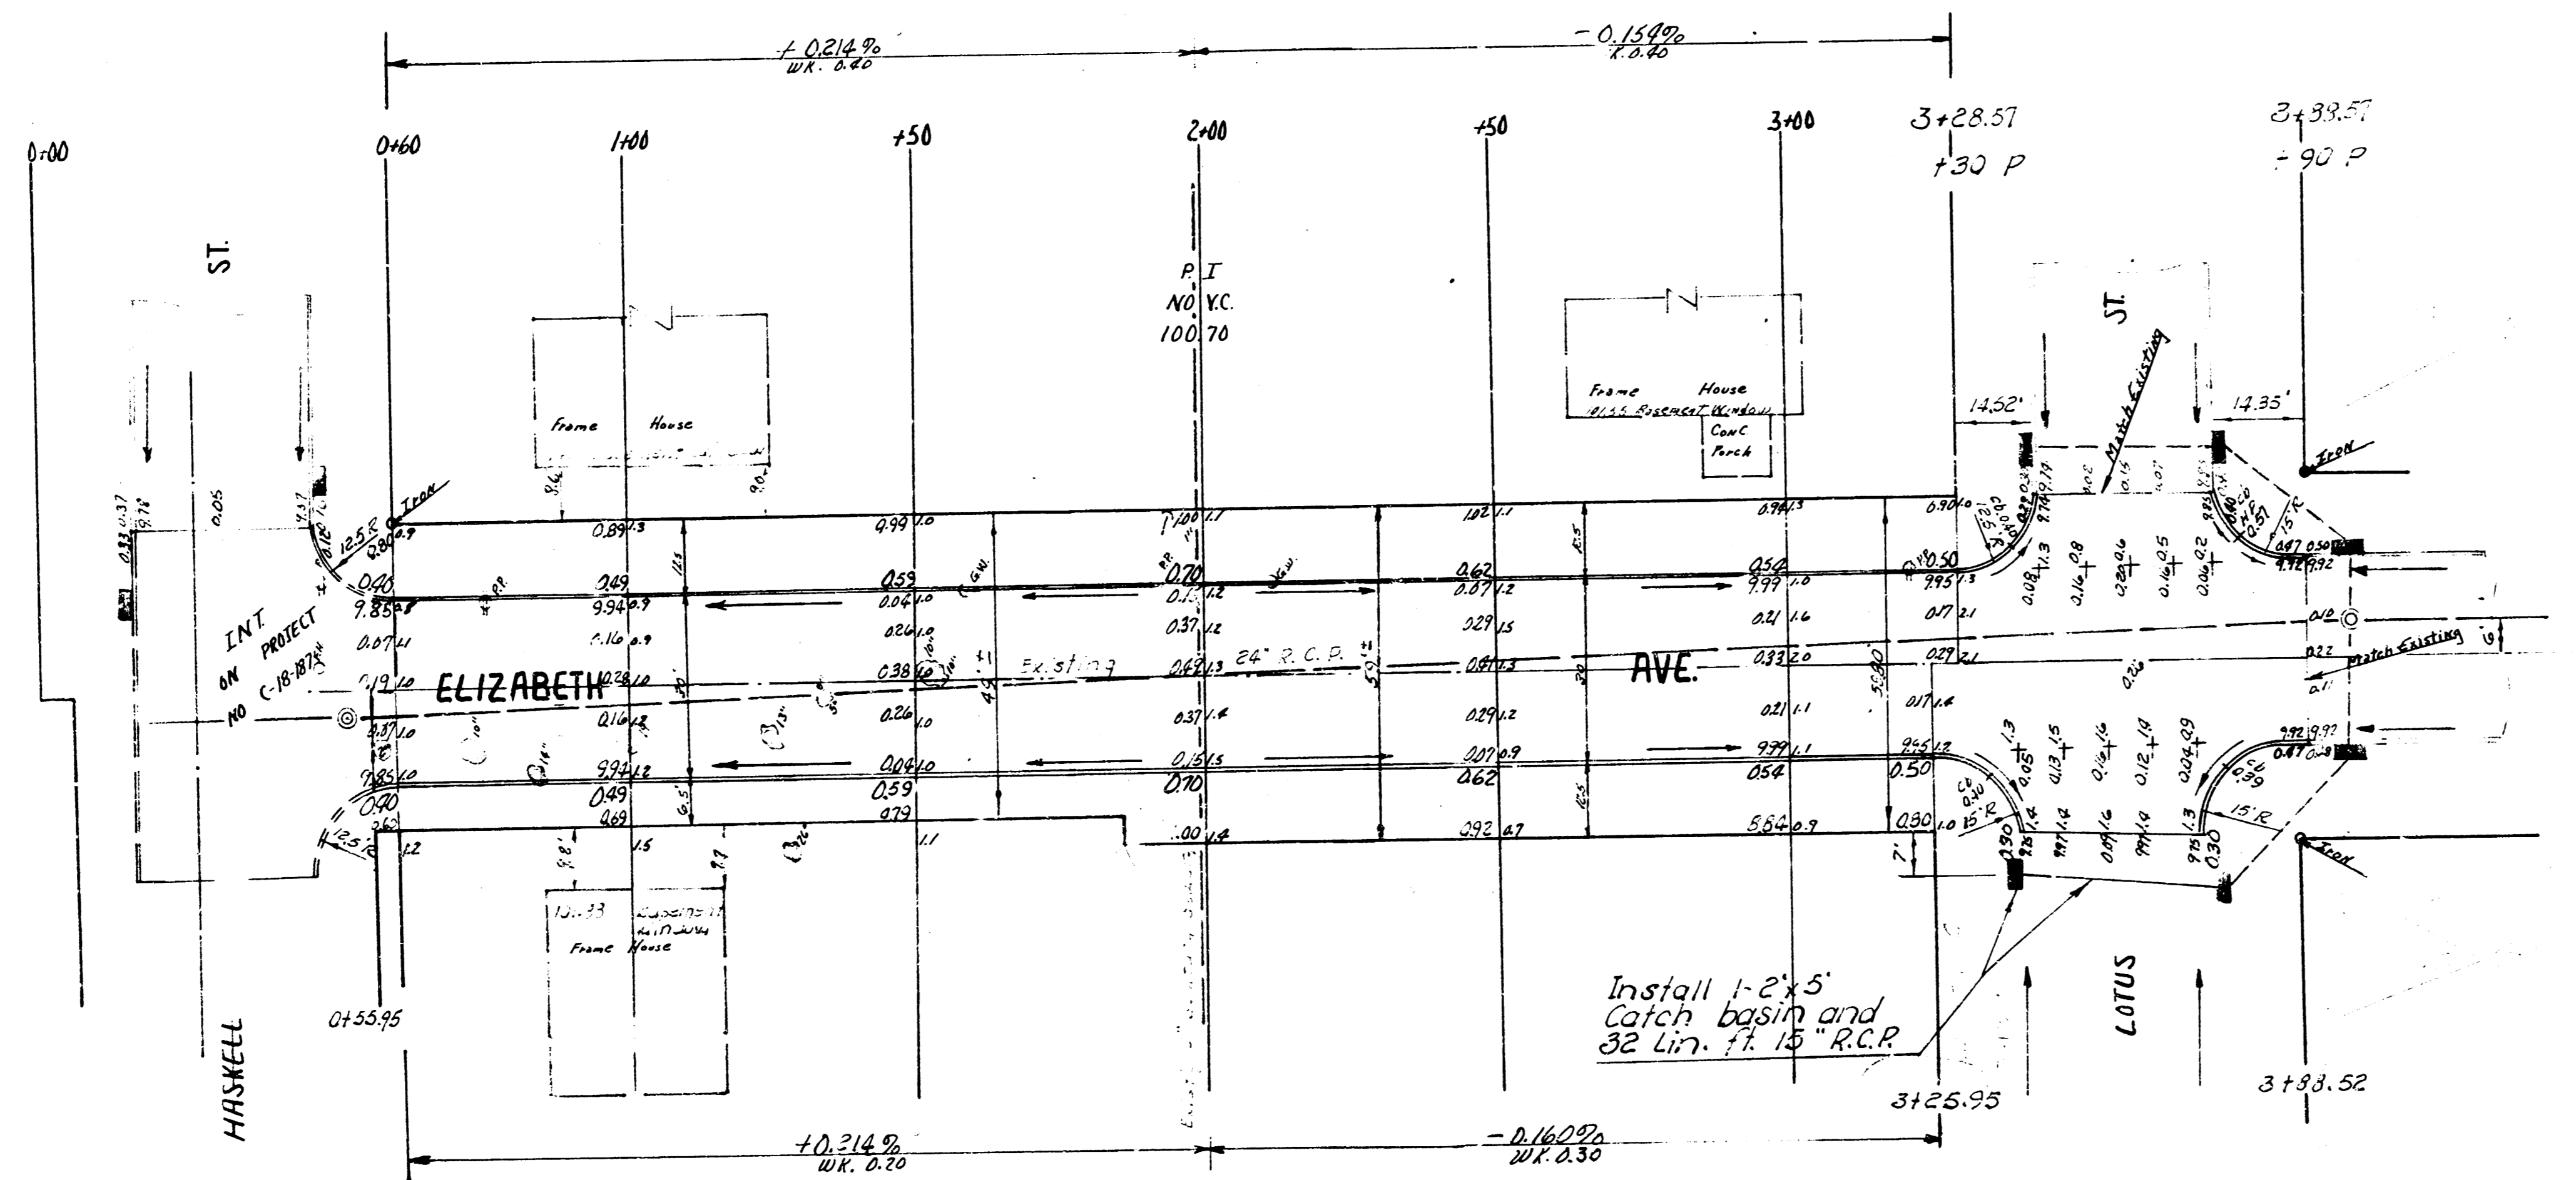

EARTH WORK

CITY	PROP.
ELEVATION	ELEVATION
131.6	567.2
13.2	56.7
144.8	623.9

Install 1'-2" x 5'
 Catch basin and
 32 Lin. 1 1/2" R.C.P.

ELIZABETH AVE.
 S.HASKELL N.L. LOTUS
 30' CONC. CB.
 CITY OF WICHITA KAN.
 B.E. SMITH CITY ENGINEER
 DATE: AUG 13 2013 PROJ NO C-174

