


G-2


S.M. 98.28 60# NAIL HS PPNS PANNEE G' EEL CHAUTAUQUA

NOTE STATIONING ON SEE R

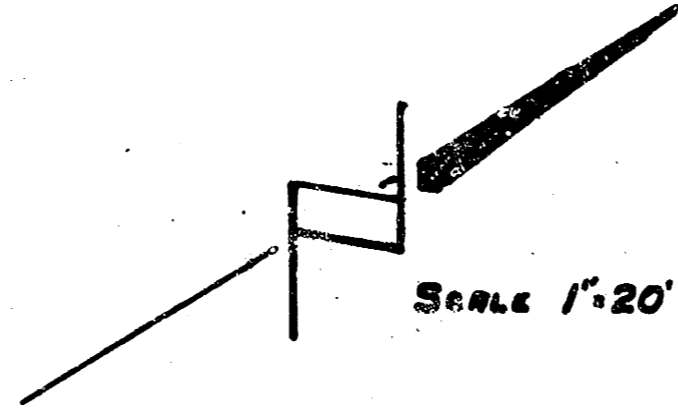

PROPERTY	
5.7	50.8


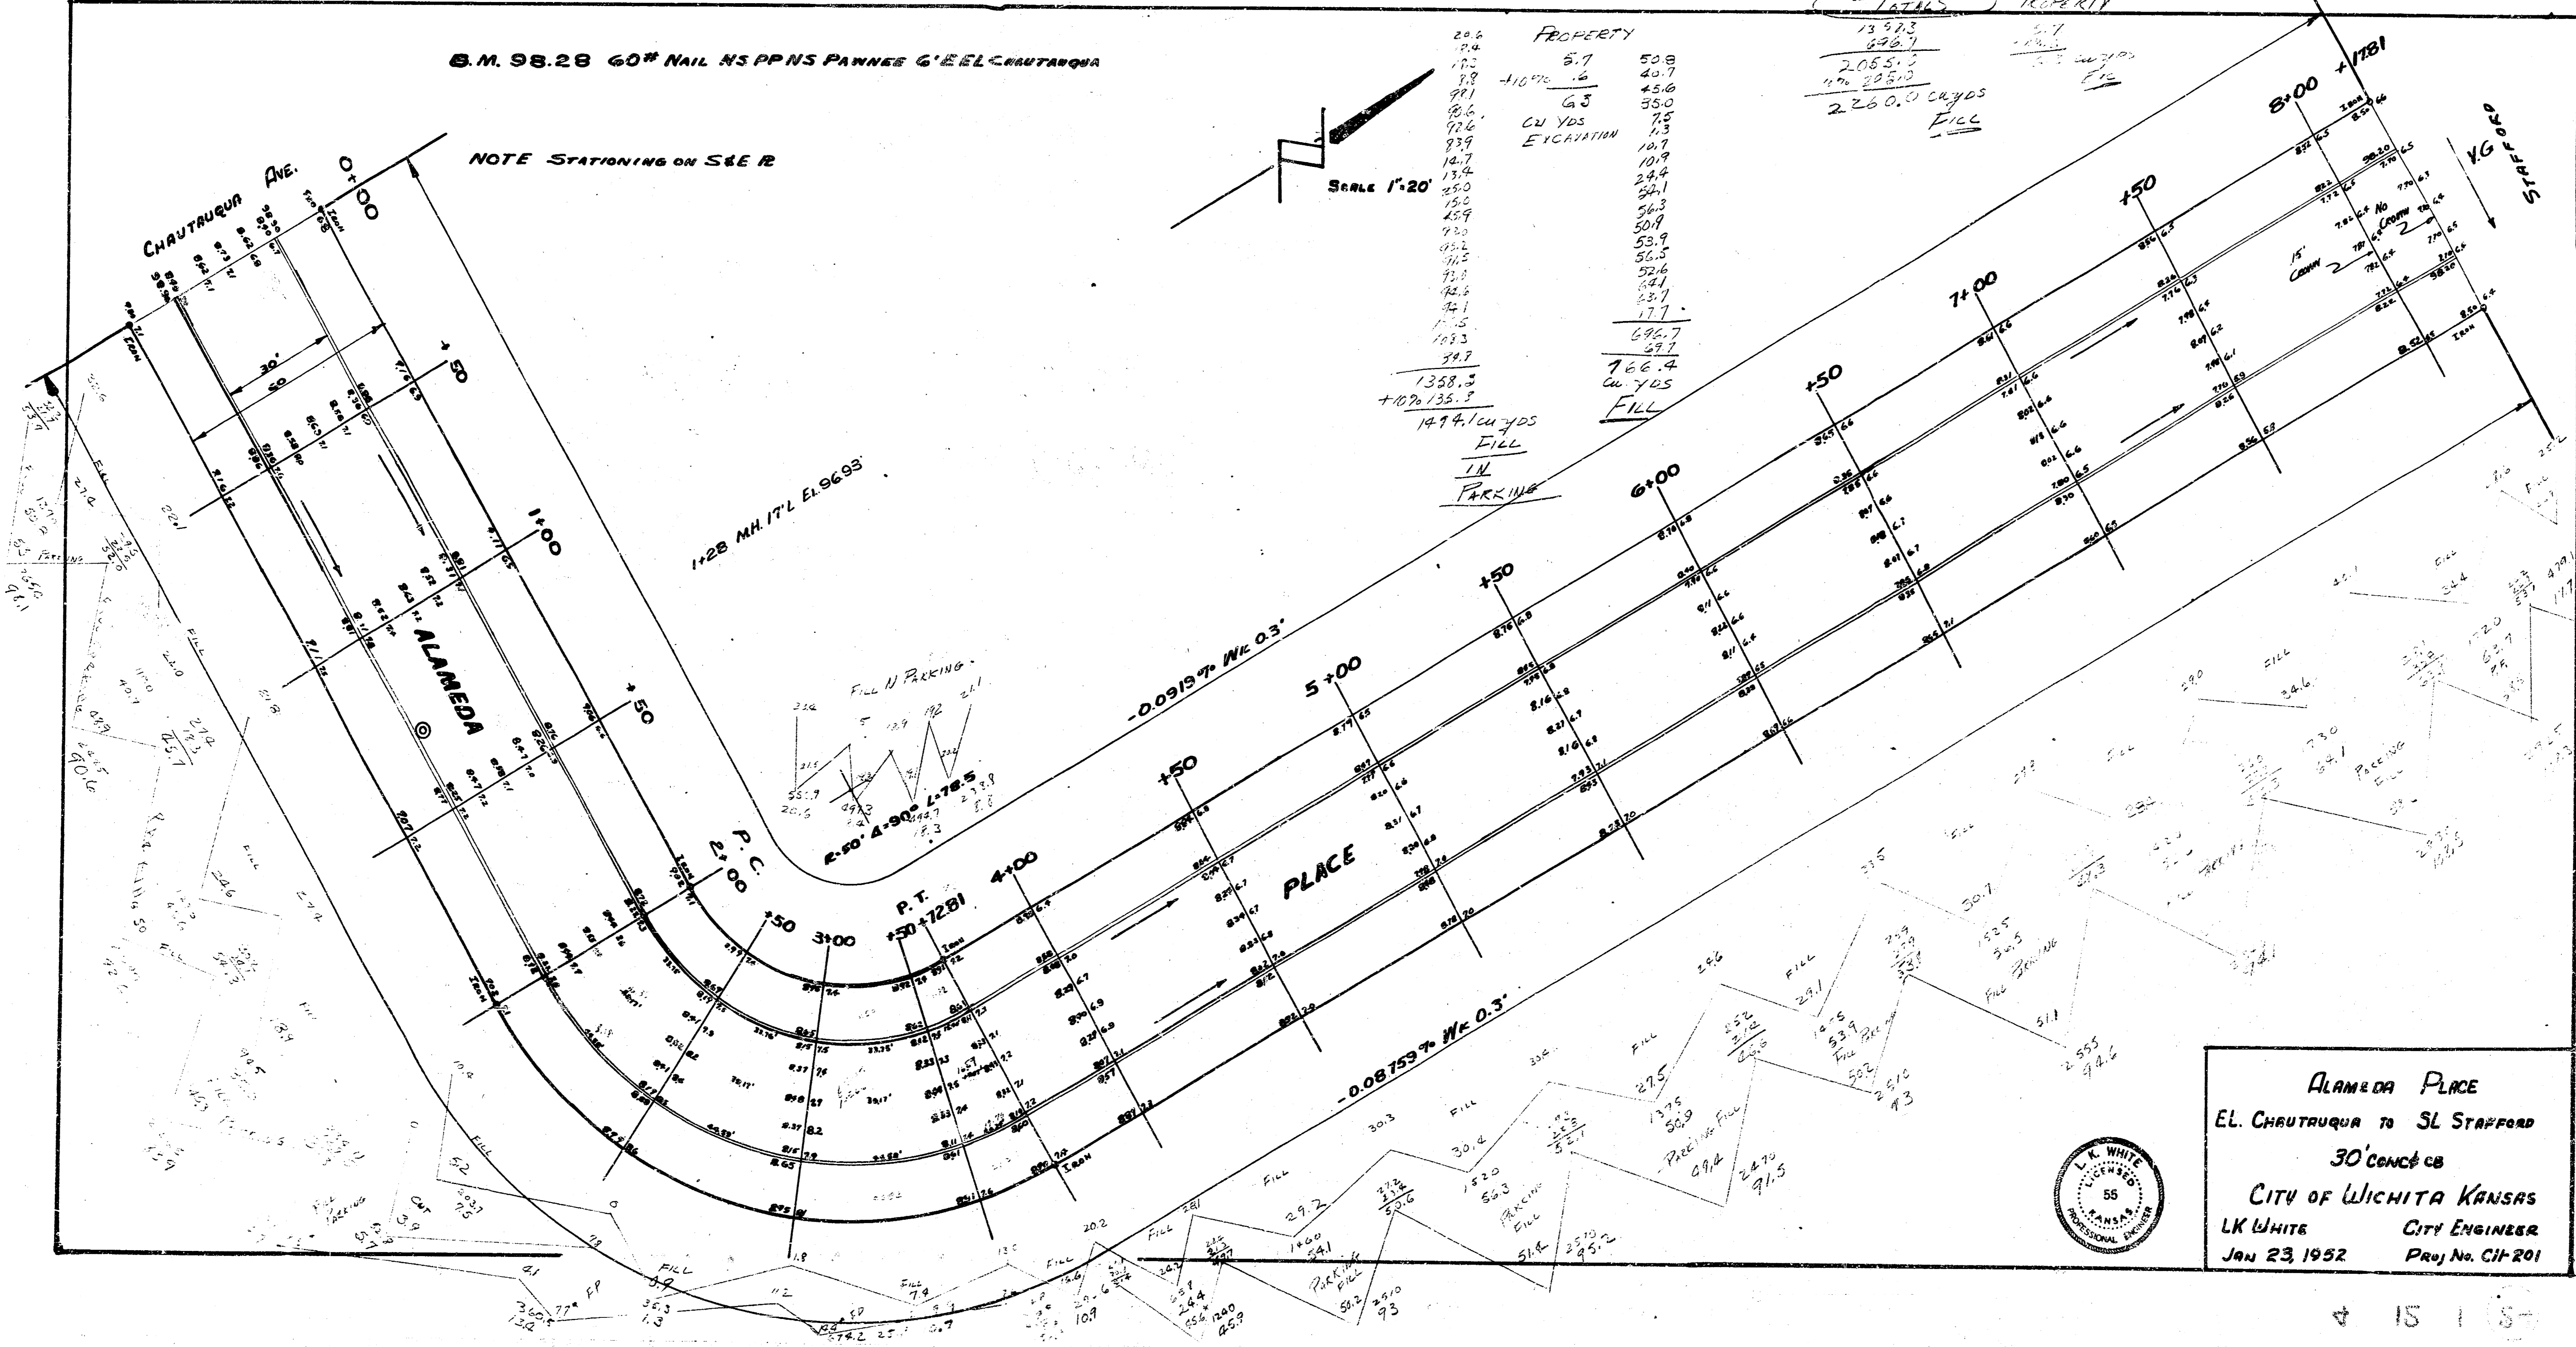

ALAMEDA PLACE
 EL. CHAUTAUQUA TO SL STAFFORD
 30' CONC' CR
 CITY OF WICHITA KANSAS
 LK WHITE CITY ENGINEER

