



B.M. 21.6 RR Spike E Side Power Pole, W Side Woodlawn & Abbotsford Place.  
 Elevation & Stamping on South Property Line.

Excavation  
 Property City

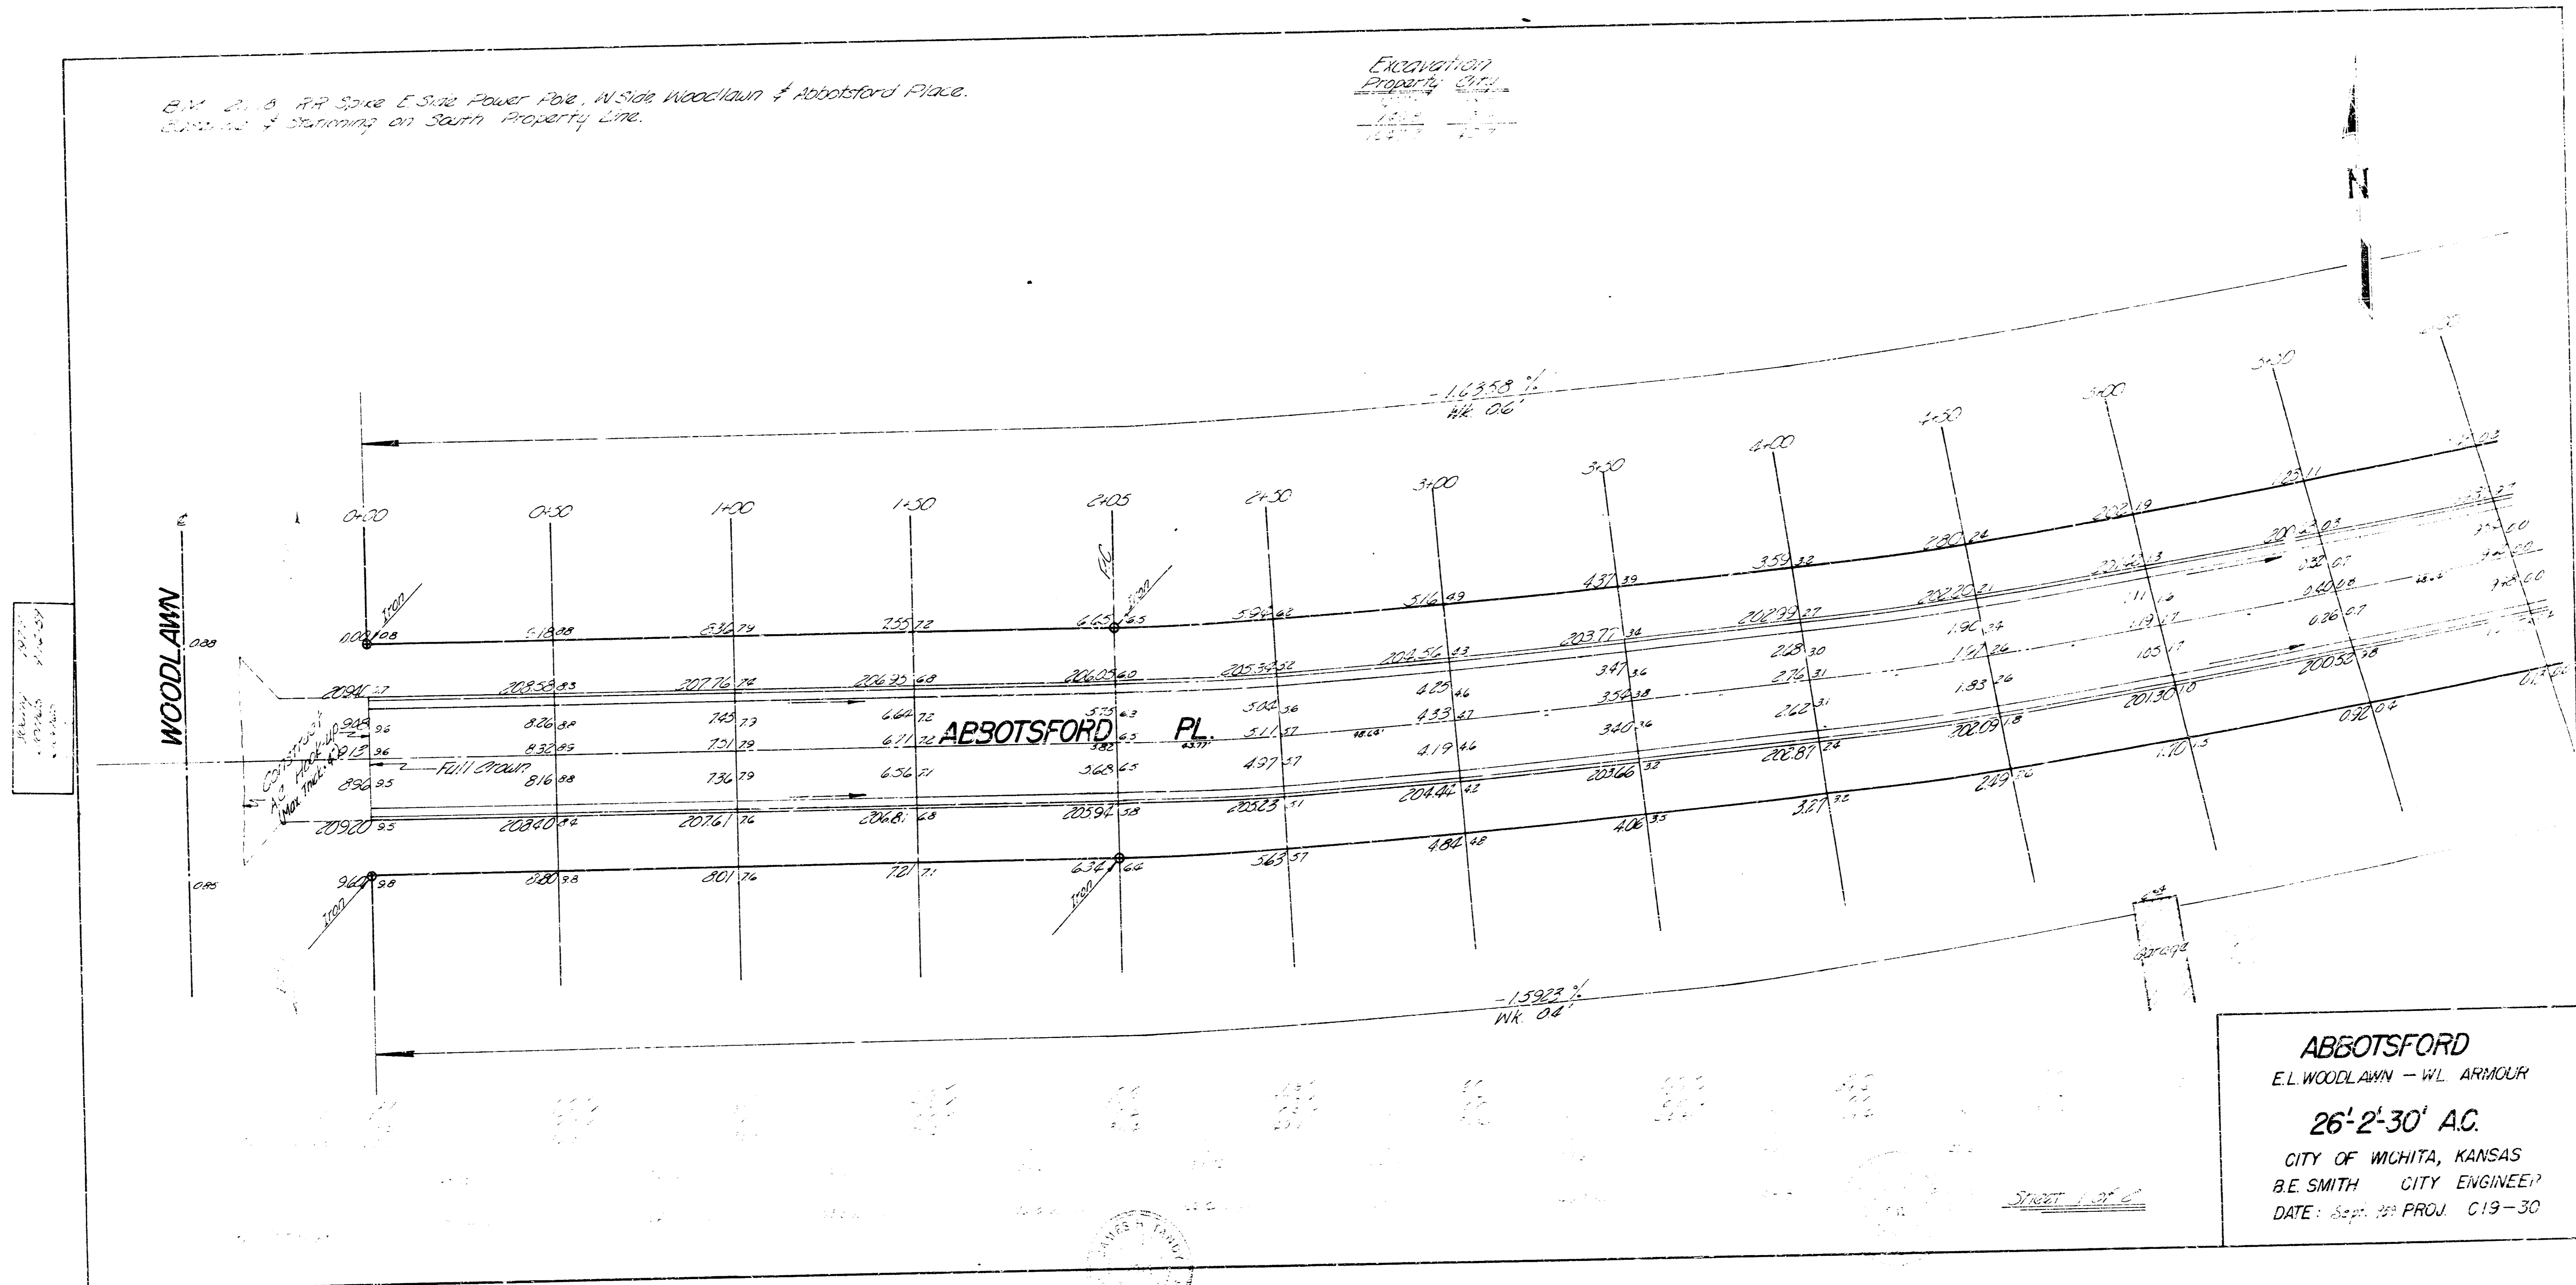

**ABBOTSFORD**  
 E.L. WOODLAWN - WL ARMOUR  
 26'-2'-30' A.C.  
 CITY OF WICHITA, KANSAS  
 B.E. SMITH CITY ENGINEER  
 DATE: Sept. 22, 1911 PROJ. C19-30

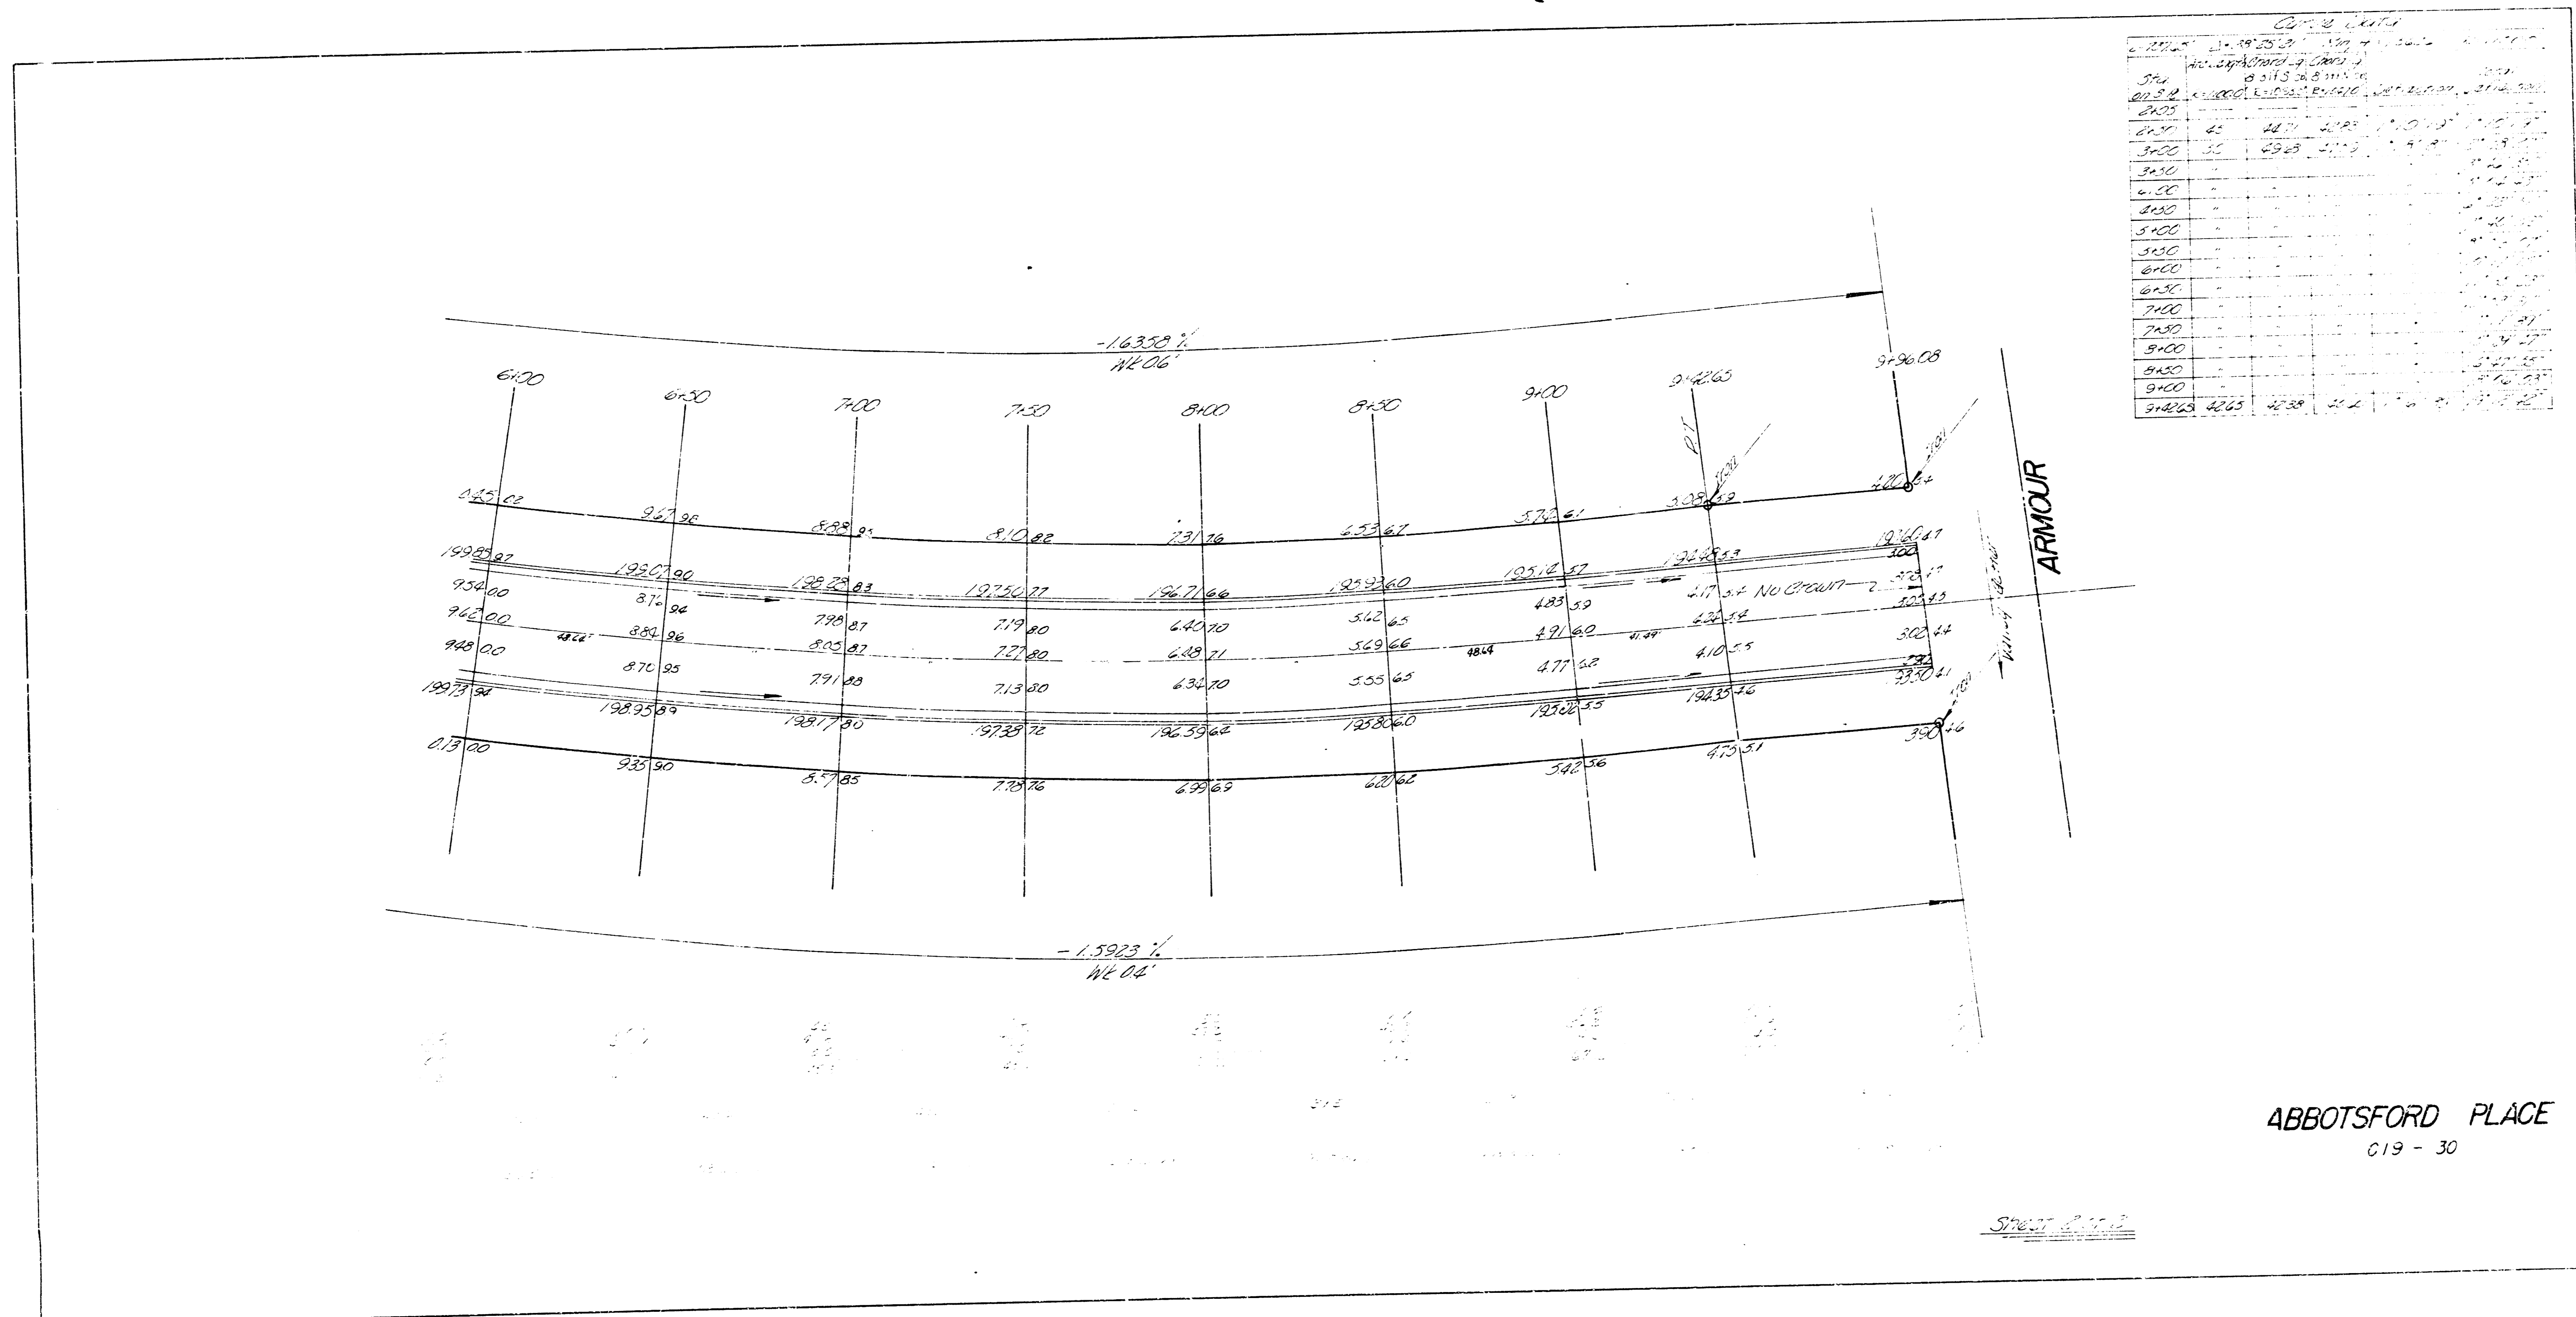

ABBOTSFORD PLACE  
C19 - 30

STREET PLAN