

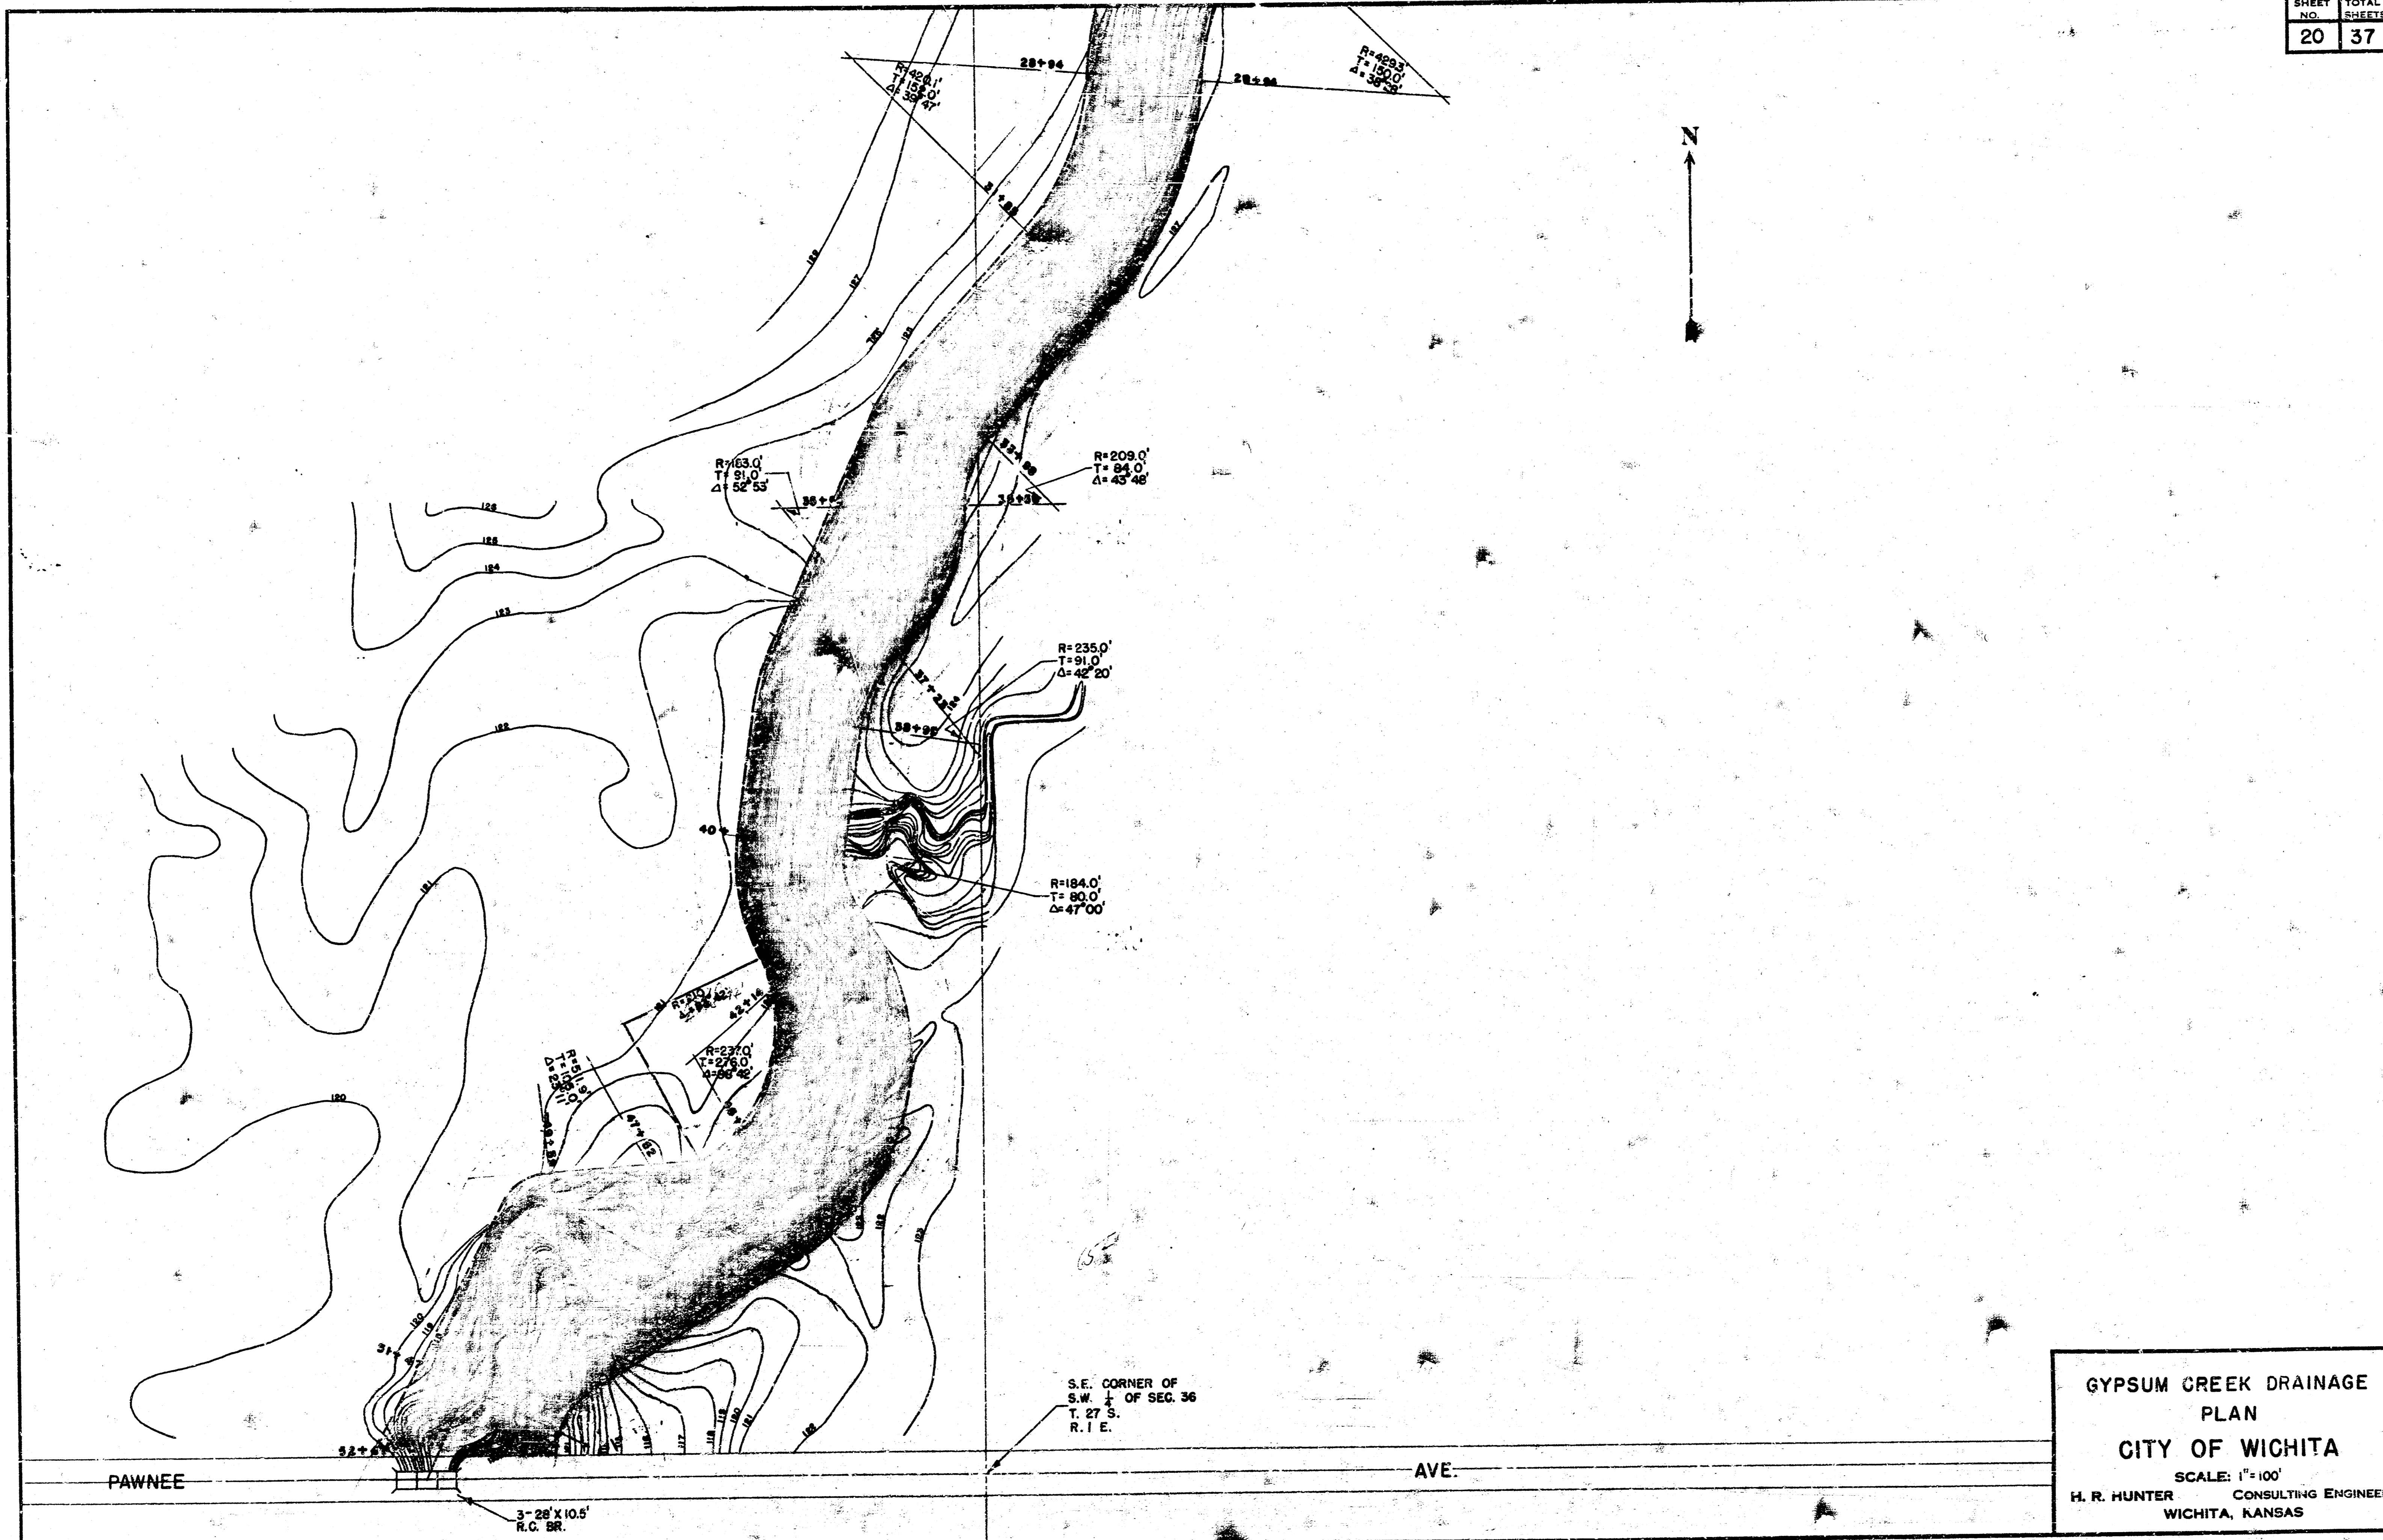


SHEET NO.	TOTAL SHEETS
20	37

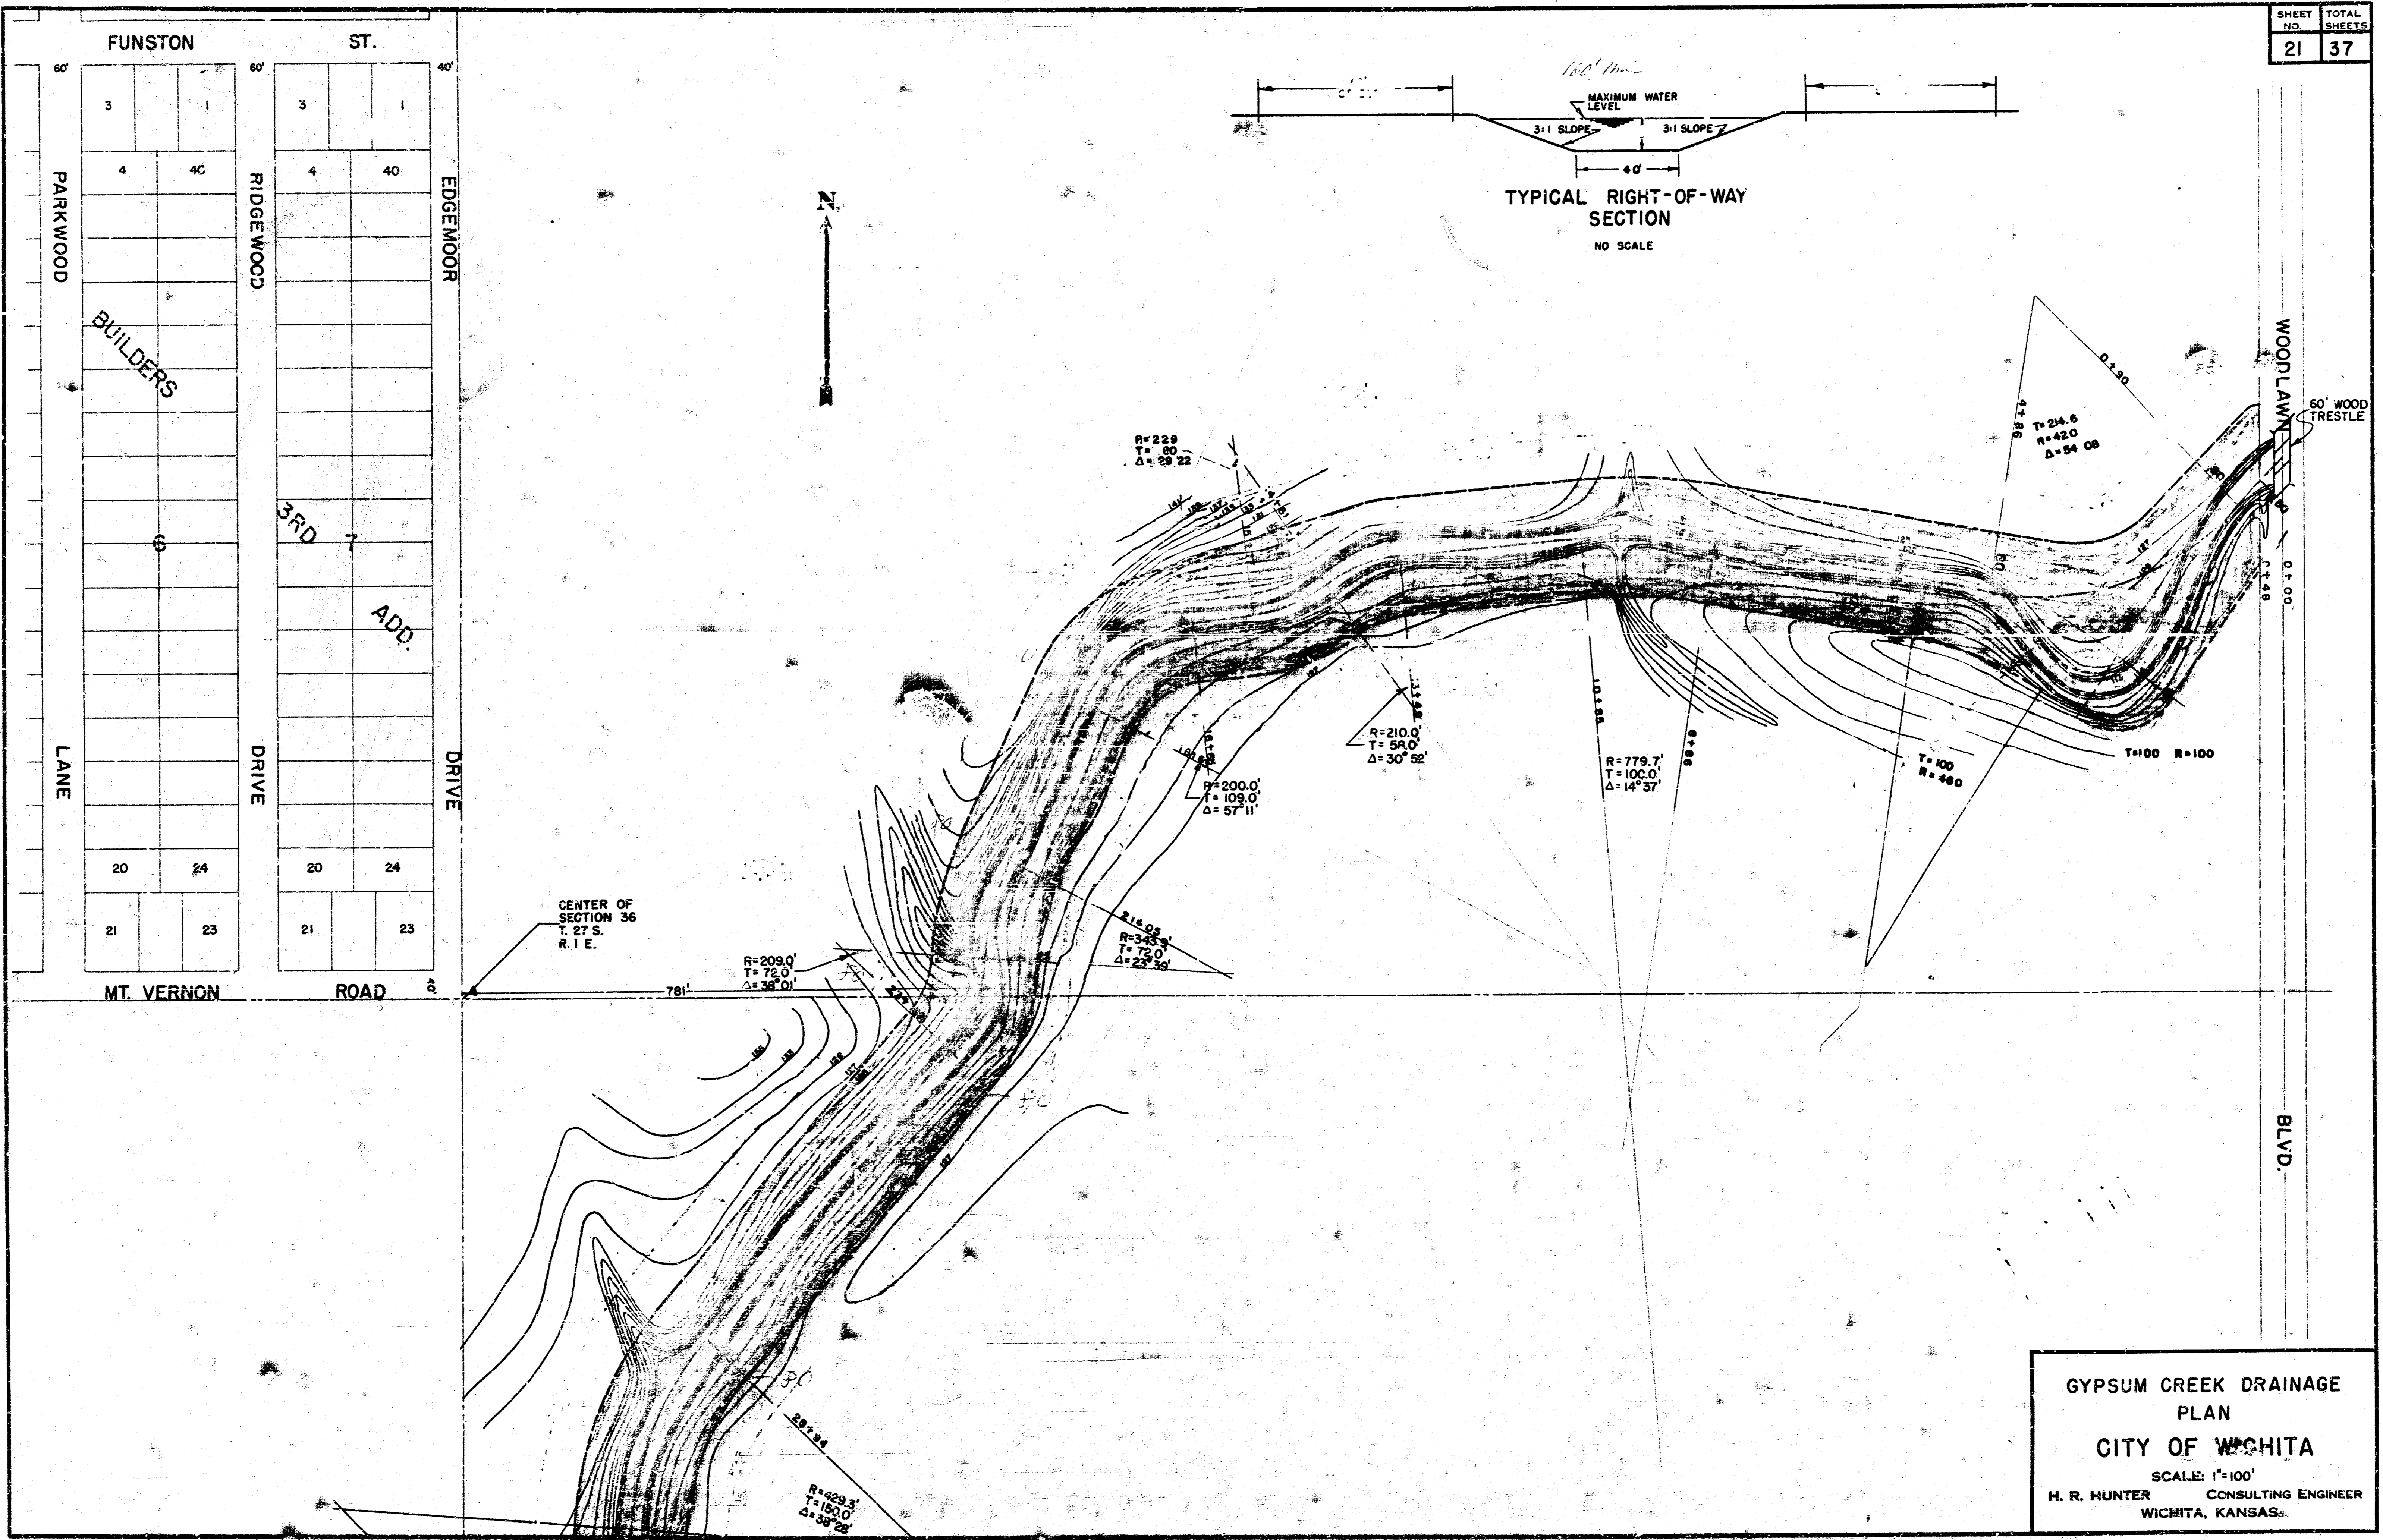

GYPHUM CREEK DRAINAGE
 PLAN
 CITY OF WICHITA
 SCALE: 1"=100'
 H. R. HUNTER CONSULTING ENGINEER
 WICHITA, KANSAS

SHEET NO.	TOTAL SHEETS
21	37

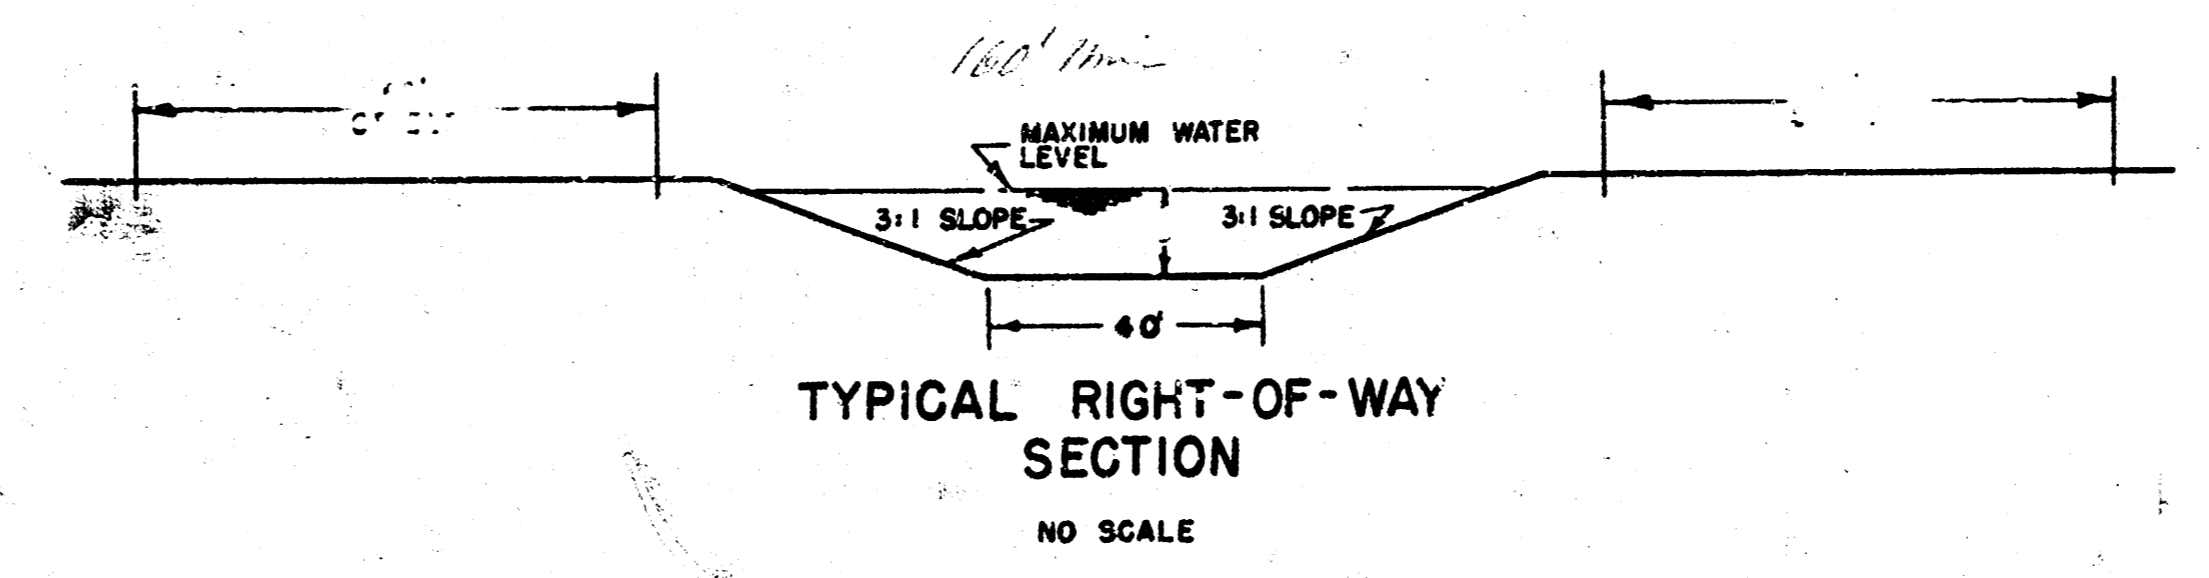

GYPHUM CREEK DRAINAGE
PLAN
CITY OF WICHITA
SCALE: 1"=100'
H. R. HUNTER CONSULTING ENGINEER
WICHITA, KANSAS