


Survey J.F.G. IN #67
 Plan J.L.A.
 Checked J.L.A.


B.M. 99.21 "R" in Ritchie Top Curb N. End
 Radius, N.E. Corner 26th & Oak Street.

B.M. 100.24 S.E. Corner Conc.
 Porch Ho. #2633 Sycamore.

Scale: 1" = 20'

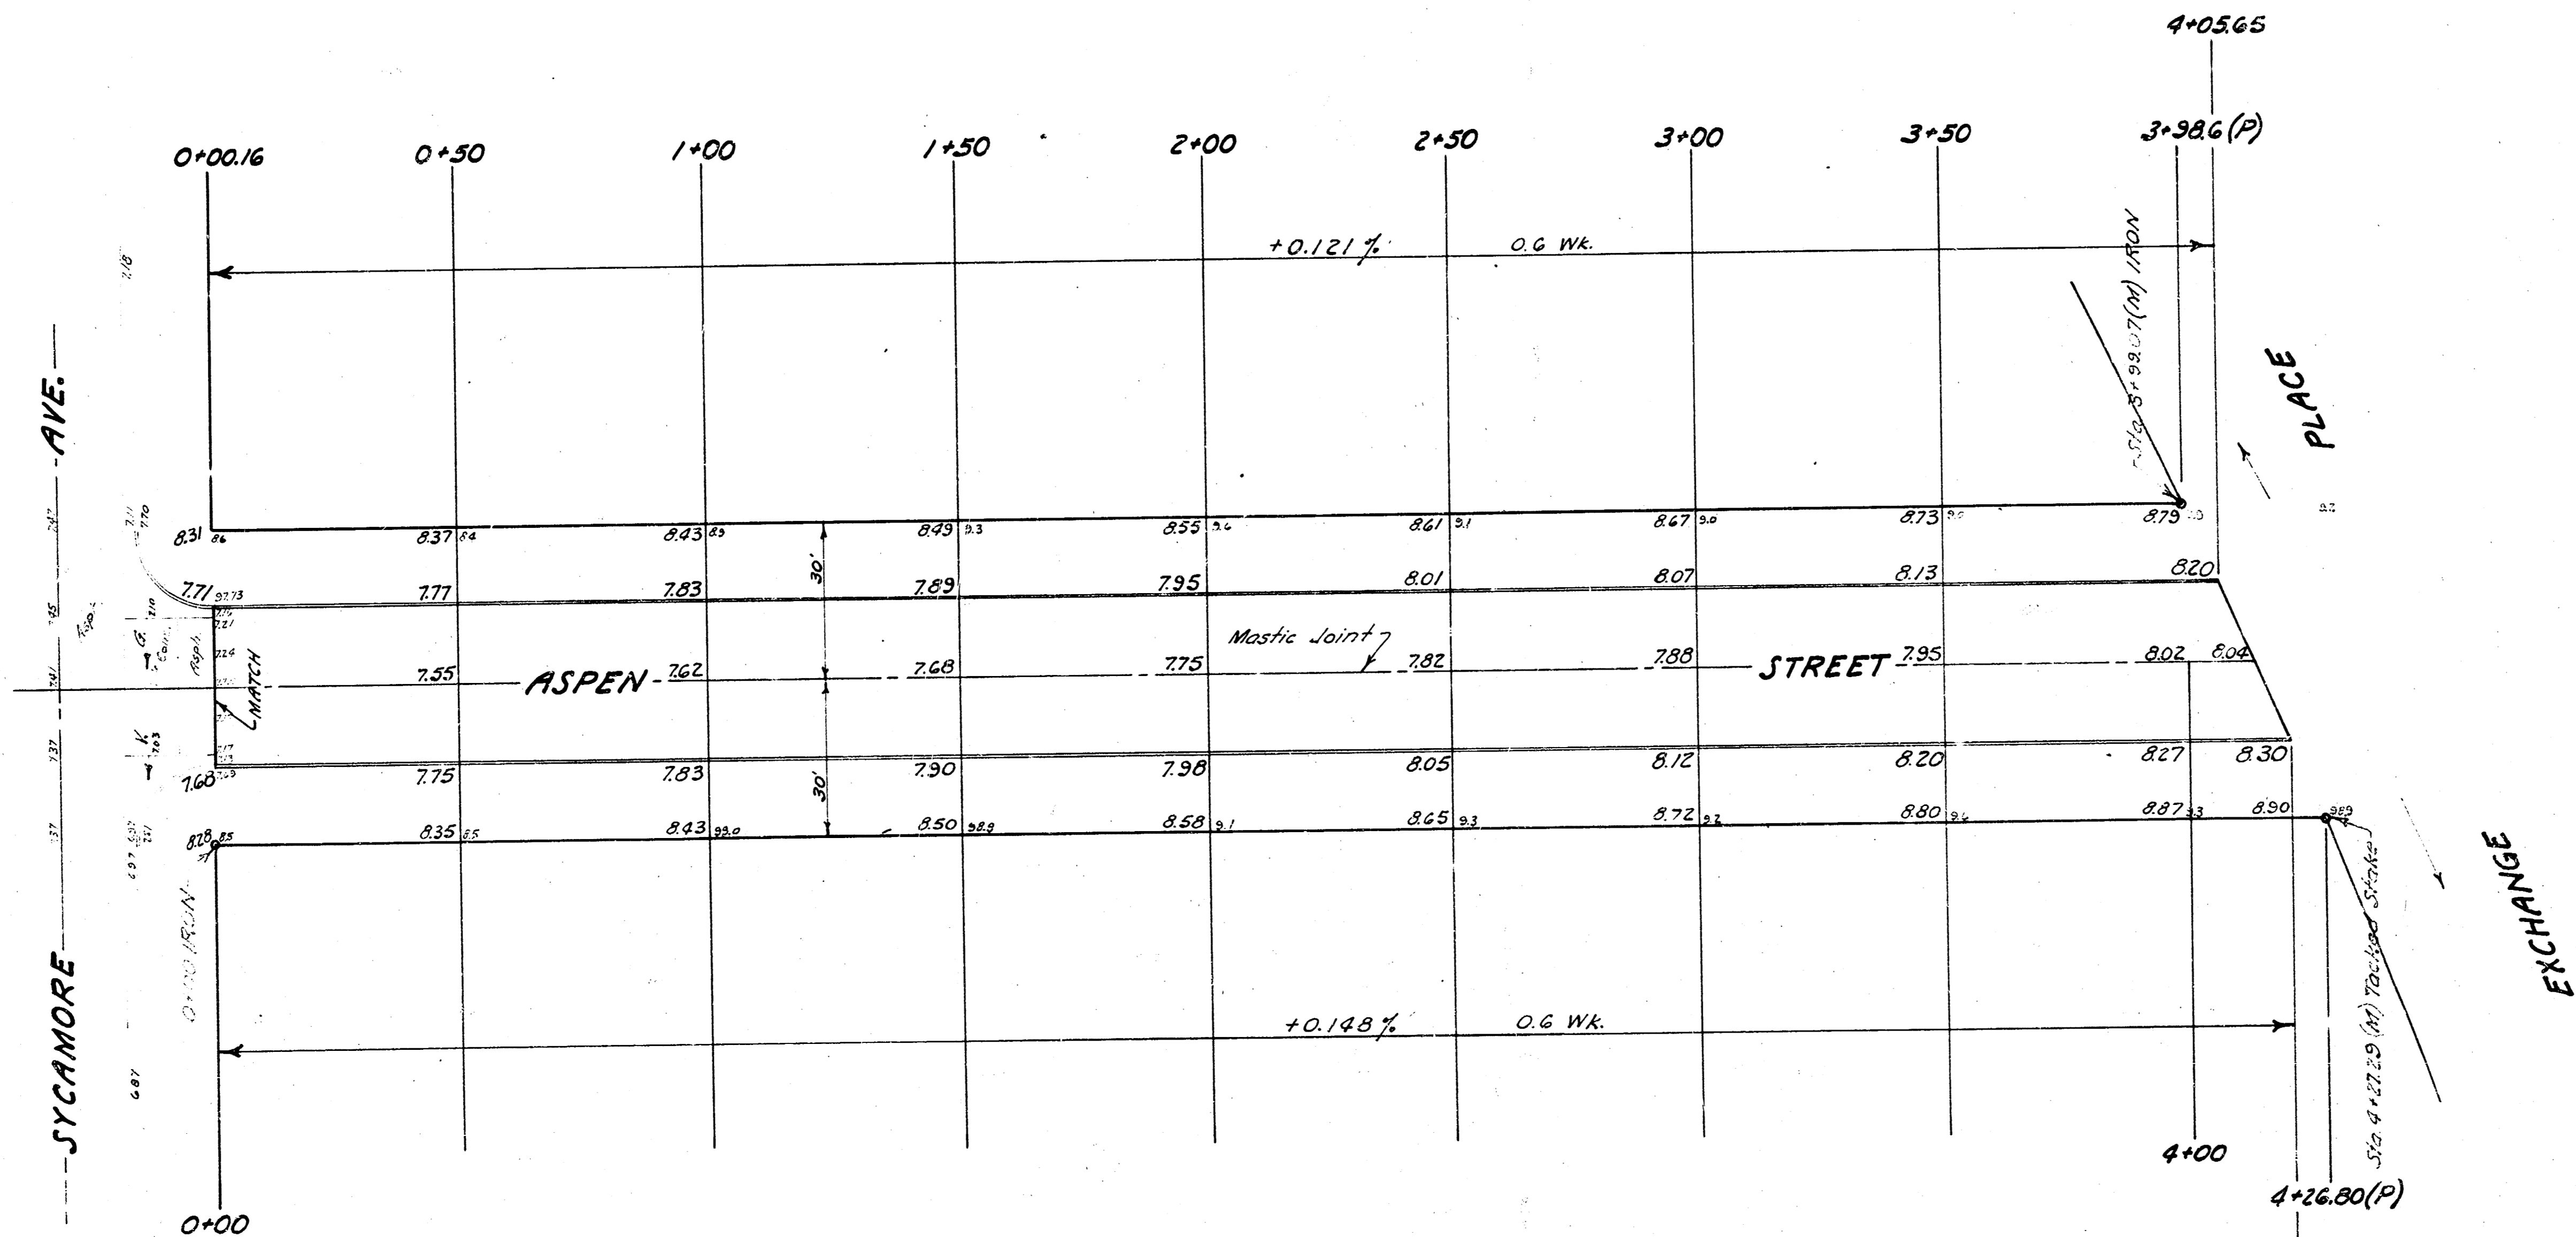

EXCAVATION	
PROPERTY	
1306	Cu. Yds.
+ 10%	131
Total	1437 Cu. Yds.

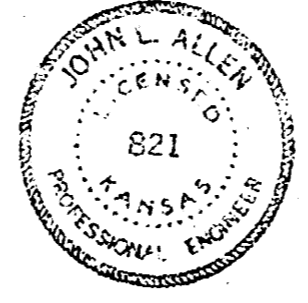

ASPEN STREET
 FROM E.L. SYCAMORE AVE.
 TO W.L. EXCHANGE PLACE
 30'-6" Conc. & Int. Curb
 B.E. SMITH CITY ENGINEER
 CITY OF WICHITA KANSAS
 AUG. 1963
 Project No. C13-38

1/2