


BK 11 6.2

Property  
 53.1  
 8.5  
 27.2  
 69.6  
 22.4  
 108.3  
 431.7  
 + 1136  
 474.9

B.M. 125.45 N. BOTT Top of Fire Hyd. N. 18" — E.L. Litchfield

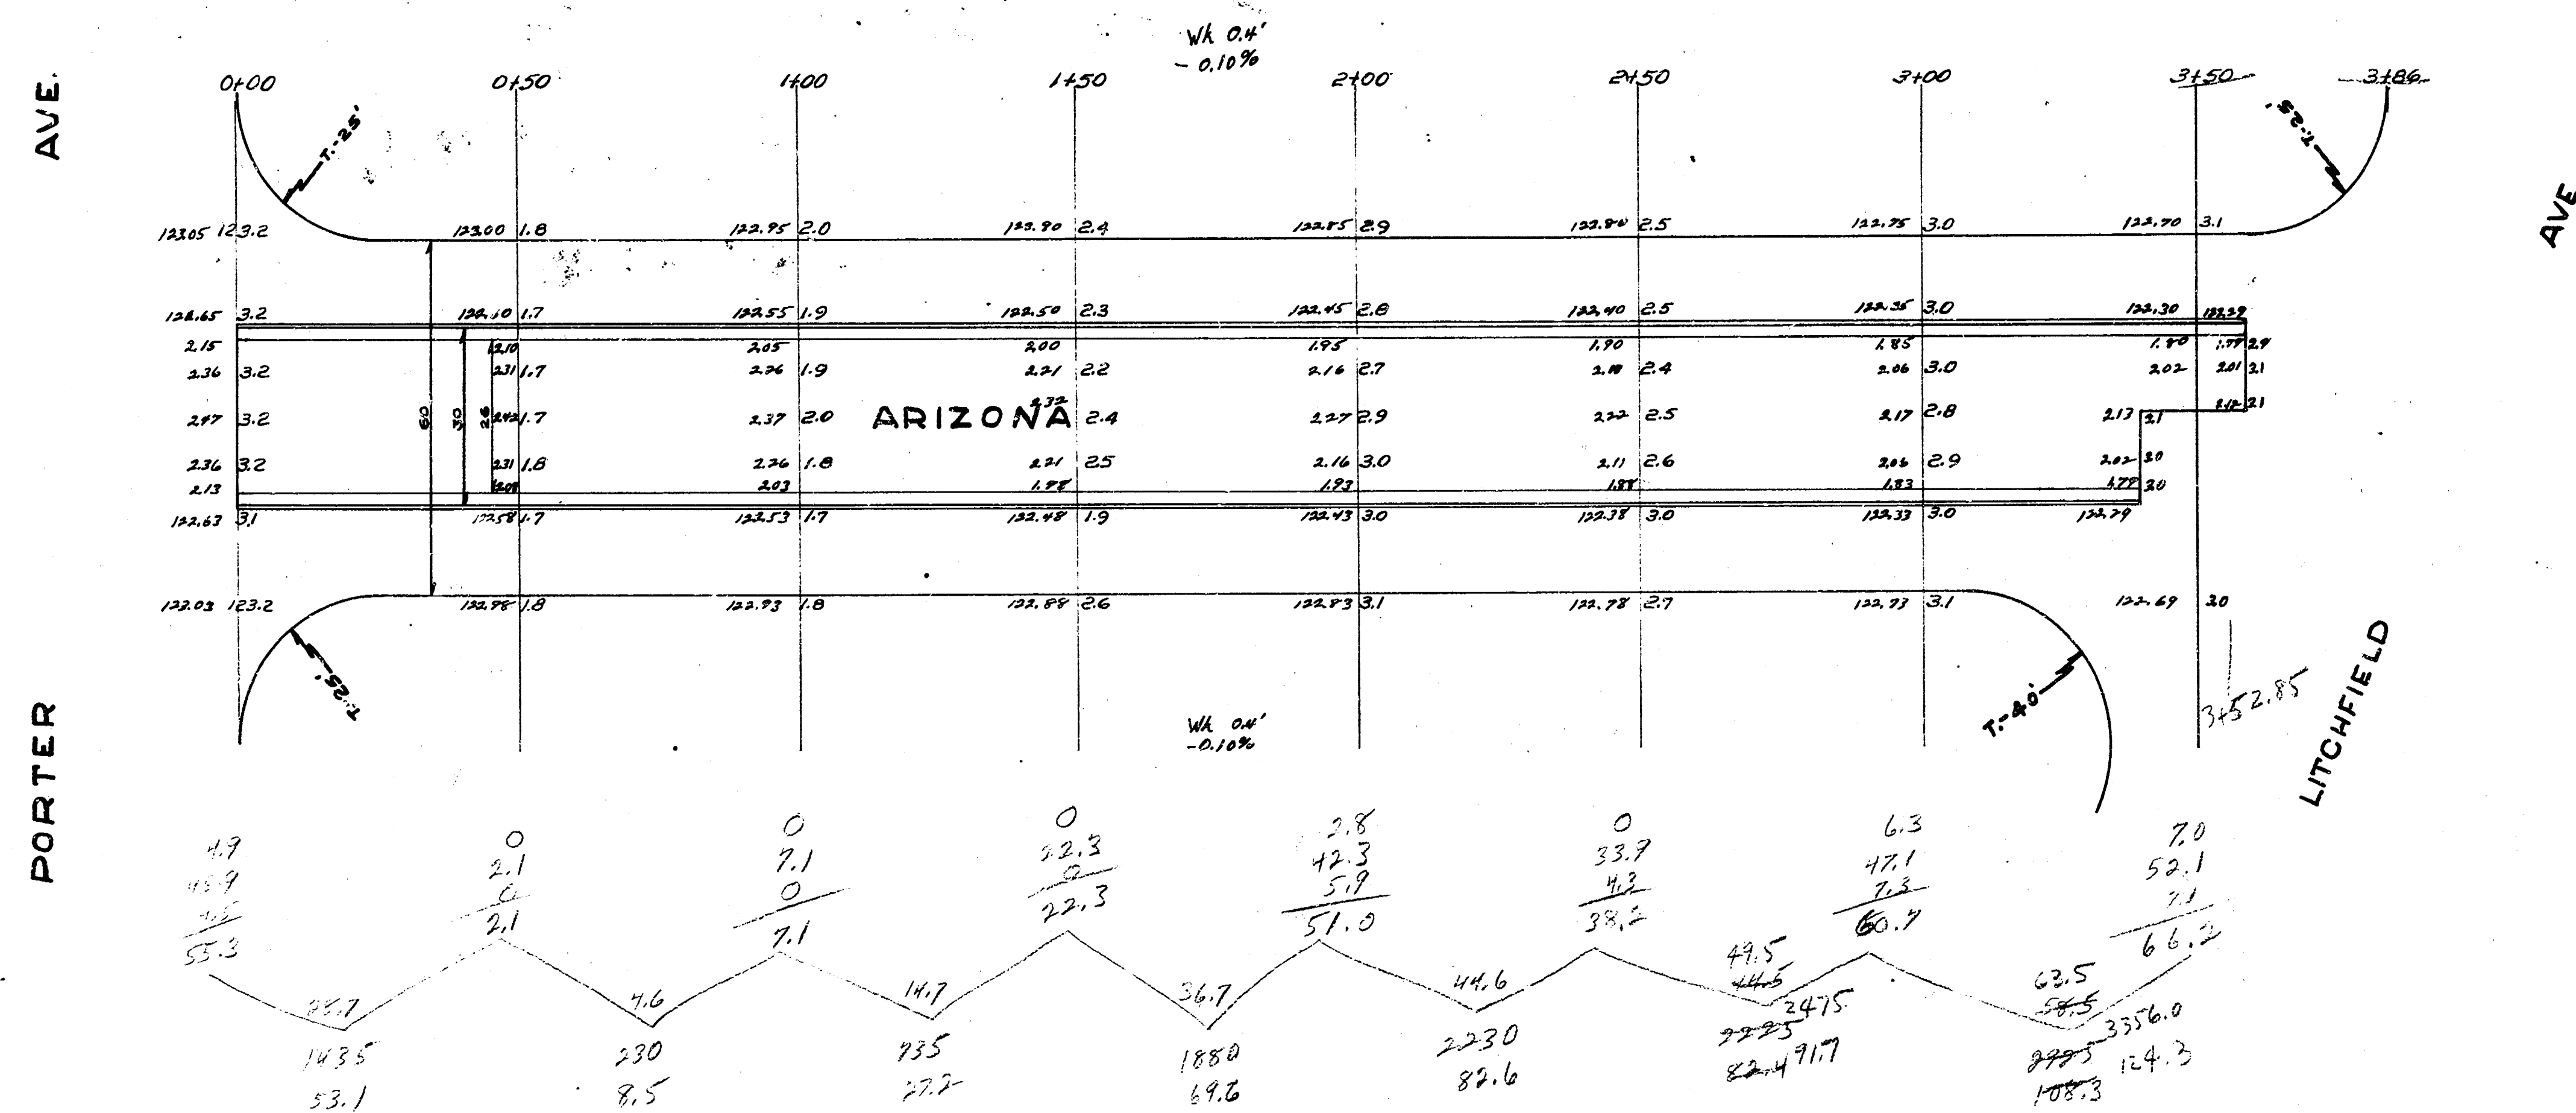

14 011003  
 1  
 ARIZONA  
 W.L. LITCHFIELD E.L. PORTER  
 26-2-30 ASPH. CONC.  
 CITY OF WICHITA, KANS.  
 L.K. WHITE CITY ENGINEER  
 JULY, 1947