


ARKANSAS AVE. N.L. 18<sup>TH</sup> To S.L. 19<sup>TH</sup> 30' Conc. In. c/c.  
 B.M. Elev. 12152 - End of coping N.E. cor. 18<sup>TH</sup> & Arkansas.

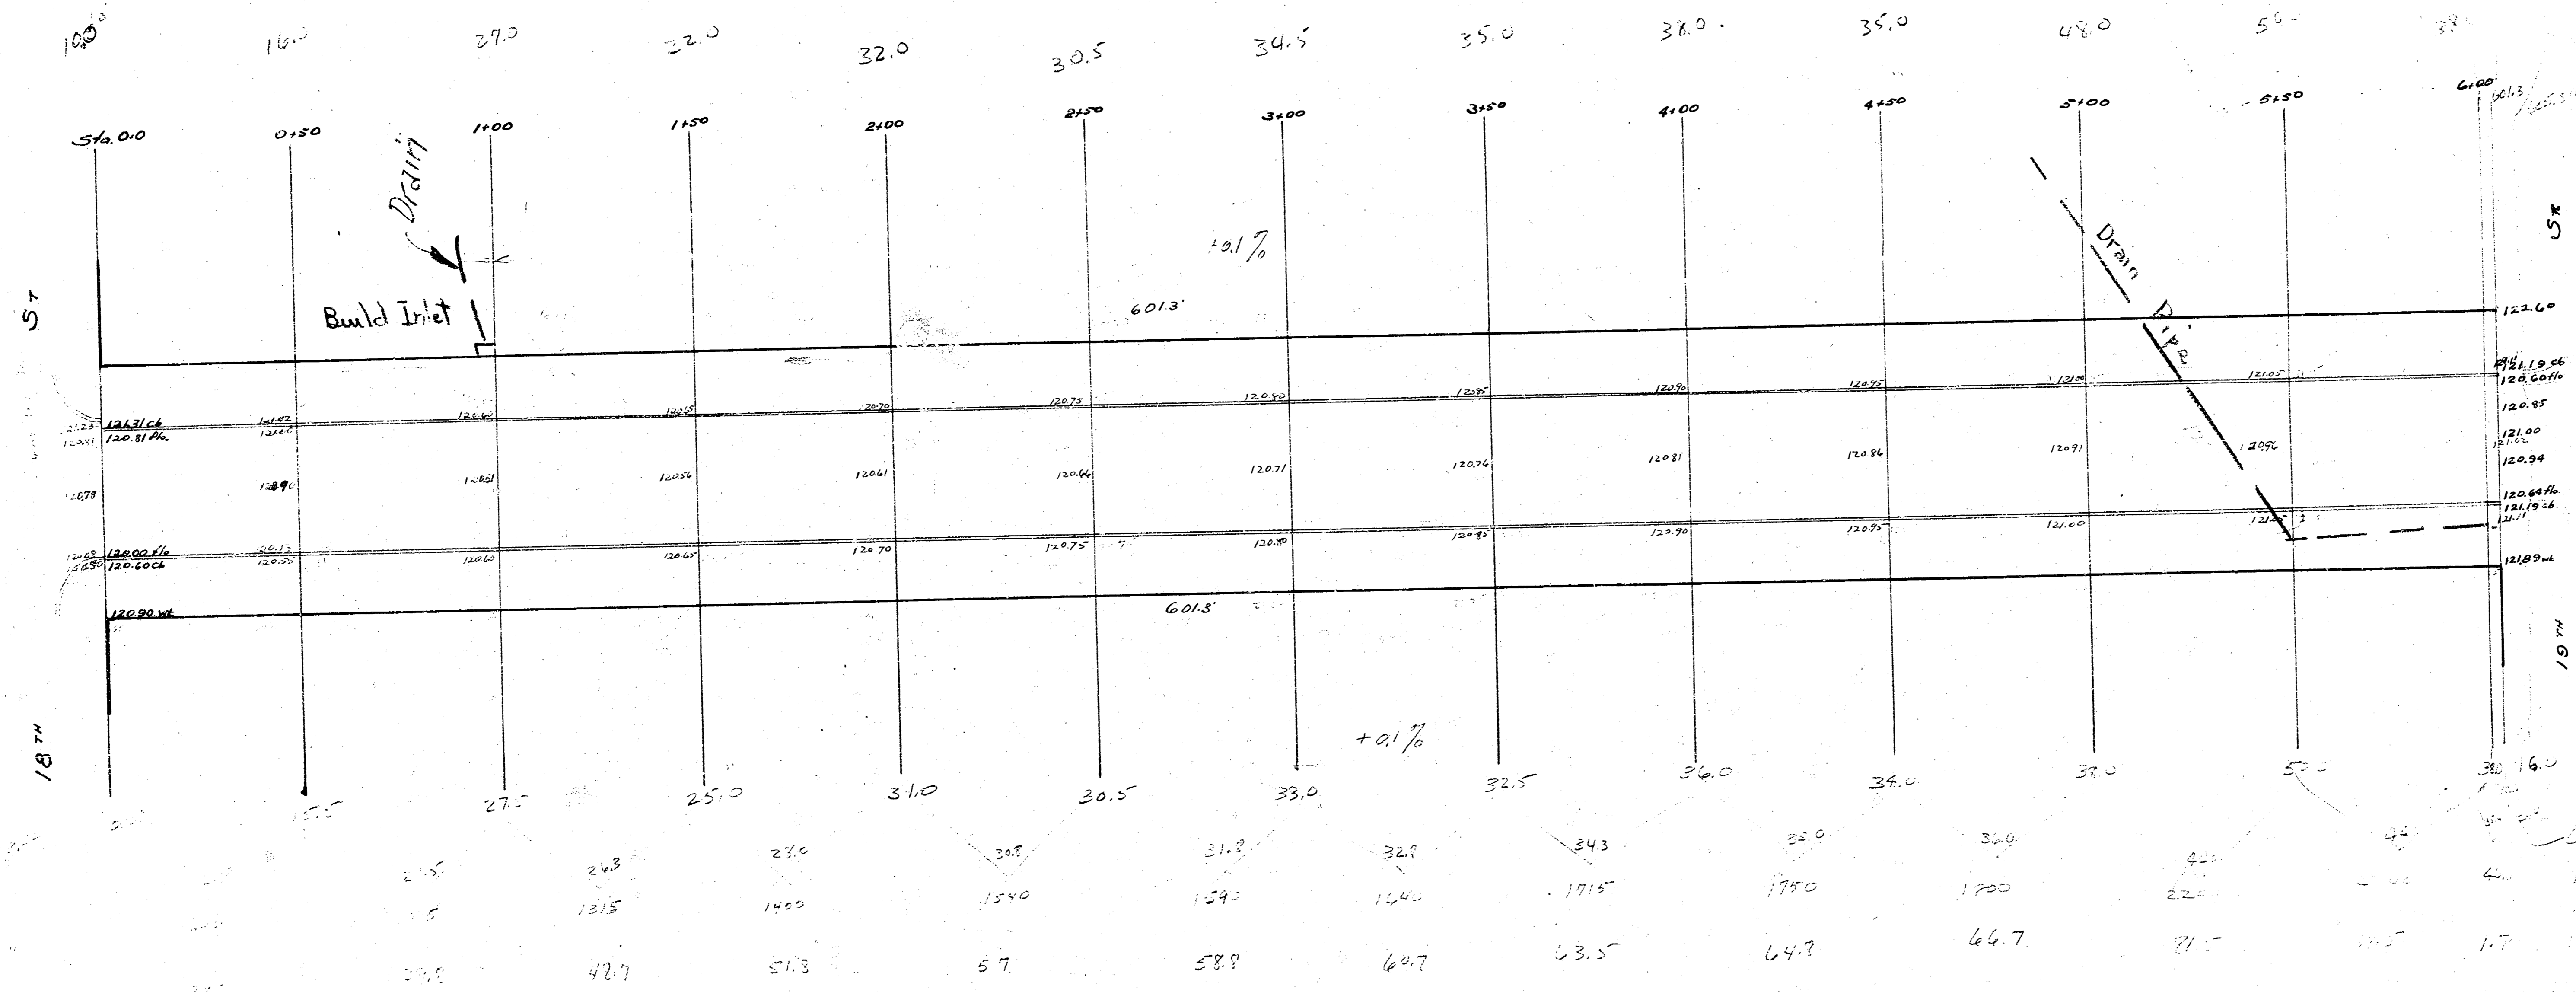

Plan  
 ARKANSAS  
 N.L. 18<sup>TH</sup>  
 S.L. 19<sup>TH</sup>  
 1917