


BM-11896 "B" in Ball End of walk East - NW cor 16th & Ash.

BM-11882 "R" in Ritchie SL 17th W curb Ash.

TIES to IRON - ASH # 16th
52.06 SE to "x" in top curb
50.85 SW to "x" in top curb
75.49 NW to center nail of 3 nails NE face 20" Elm.

TIES to IRON - SL 17th # 16th
28.04 NE to "x" on curb center of radius
31.06 NW to "x" on curb center of radius
56.47 SW to center nail of 3 nails NW face 6" Elm.

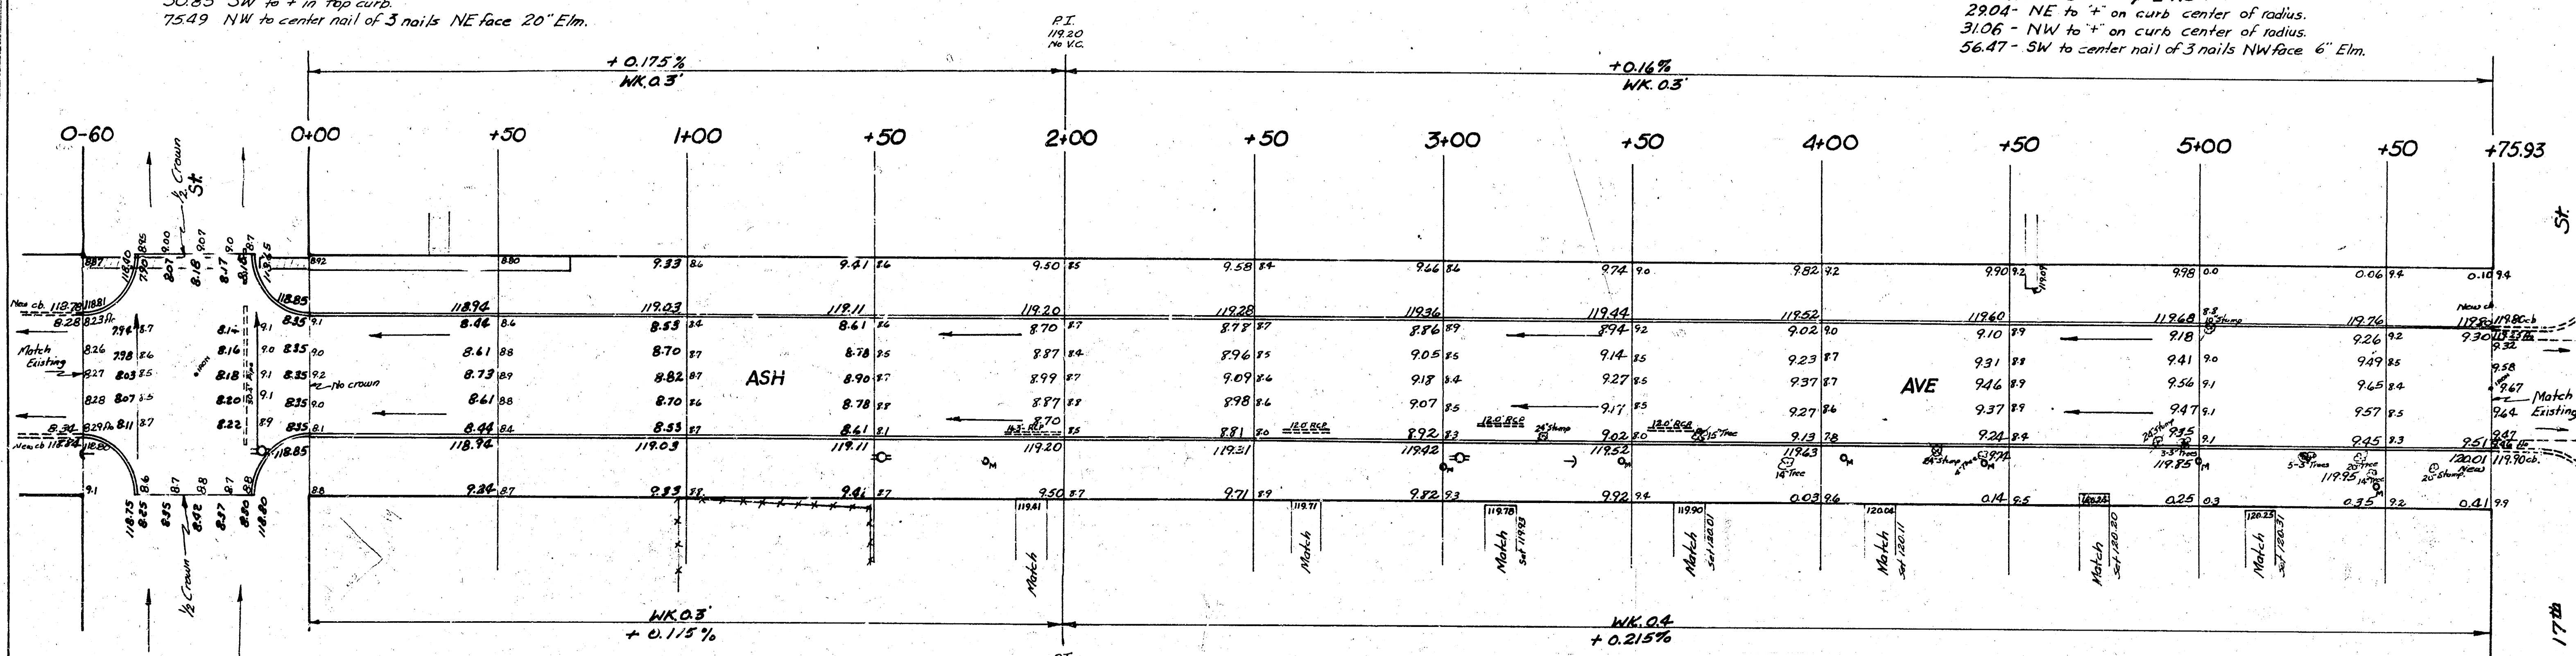

Excavation -
Property -
City -
Fill -
110% 576
100% 58
75.49 Curb
63.4 Curb



ASH AVE
SL 16th St to SL 17th St
30' Conc. & Cb
CITY of WICHITA, KANSAS
B.E. Smith City Engineer
JUNE 50 Proj. No. C15-274

1 14 3 11