


SCALE = 1" = 20' ±.



EXCAVATION TOTALS	
PROPERTY	CITY
1560.7	177
+10% 156.1	+10% 1.8
1716.8	178.8

DEFLECTION/FT. CURVE = 0.9320'

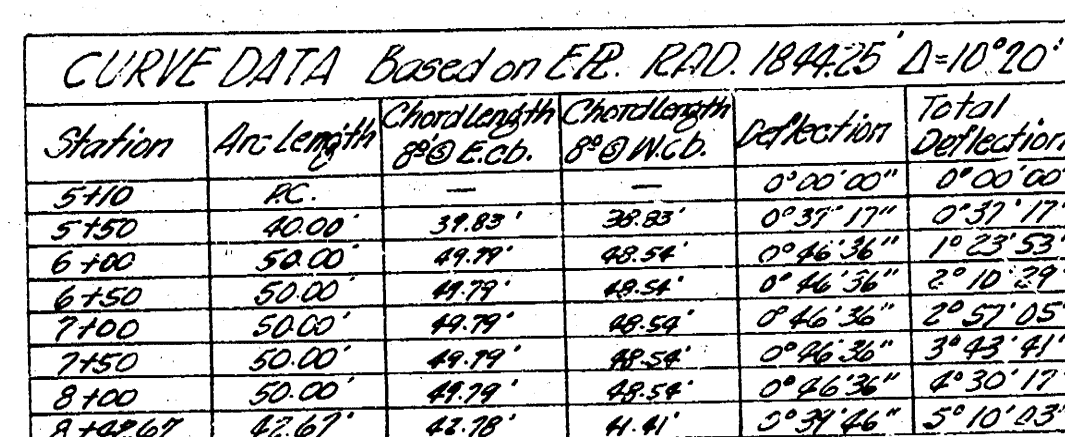


ARMOUR	DRIVE
NL CENTRAL AVENUE	SL ELM STREET

26-2-30 ASPH. CONC.

CITY OF WICHITA, KANSAS

BE. SMITH	CITY ENGINEER
DATE <i>Sept. 1958</i>	PROJ. NO. C14-302

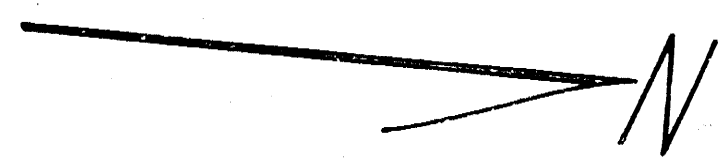

10