



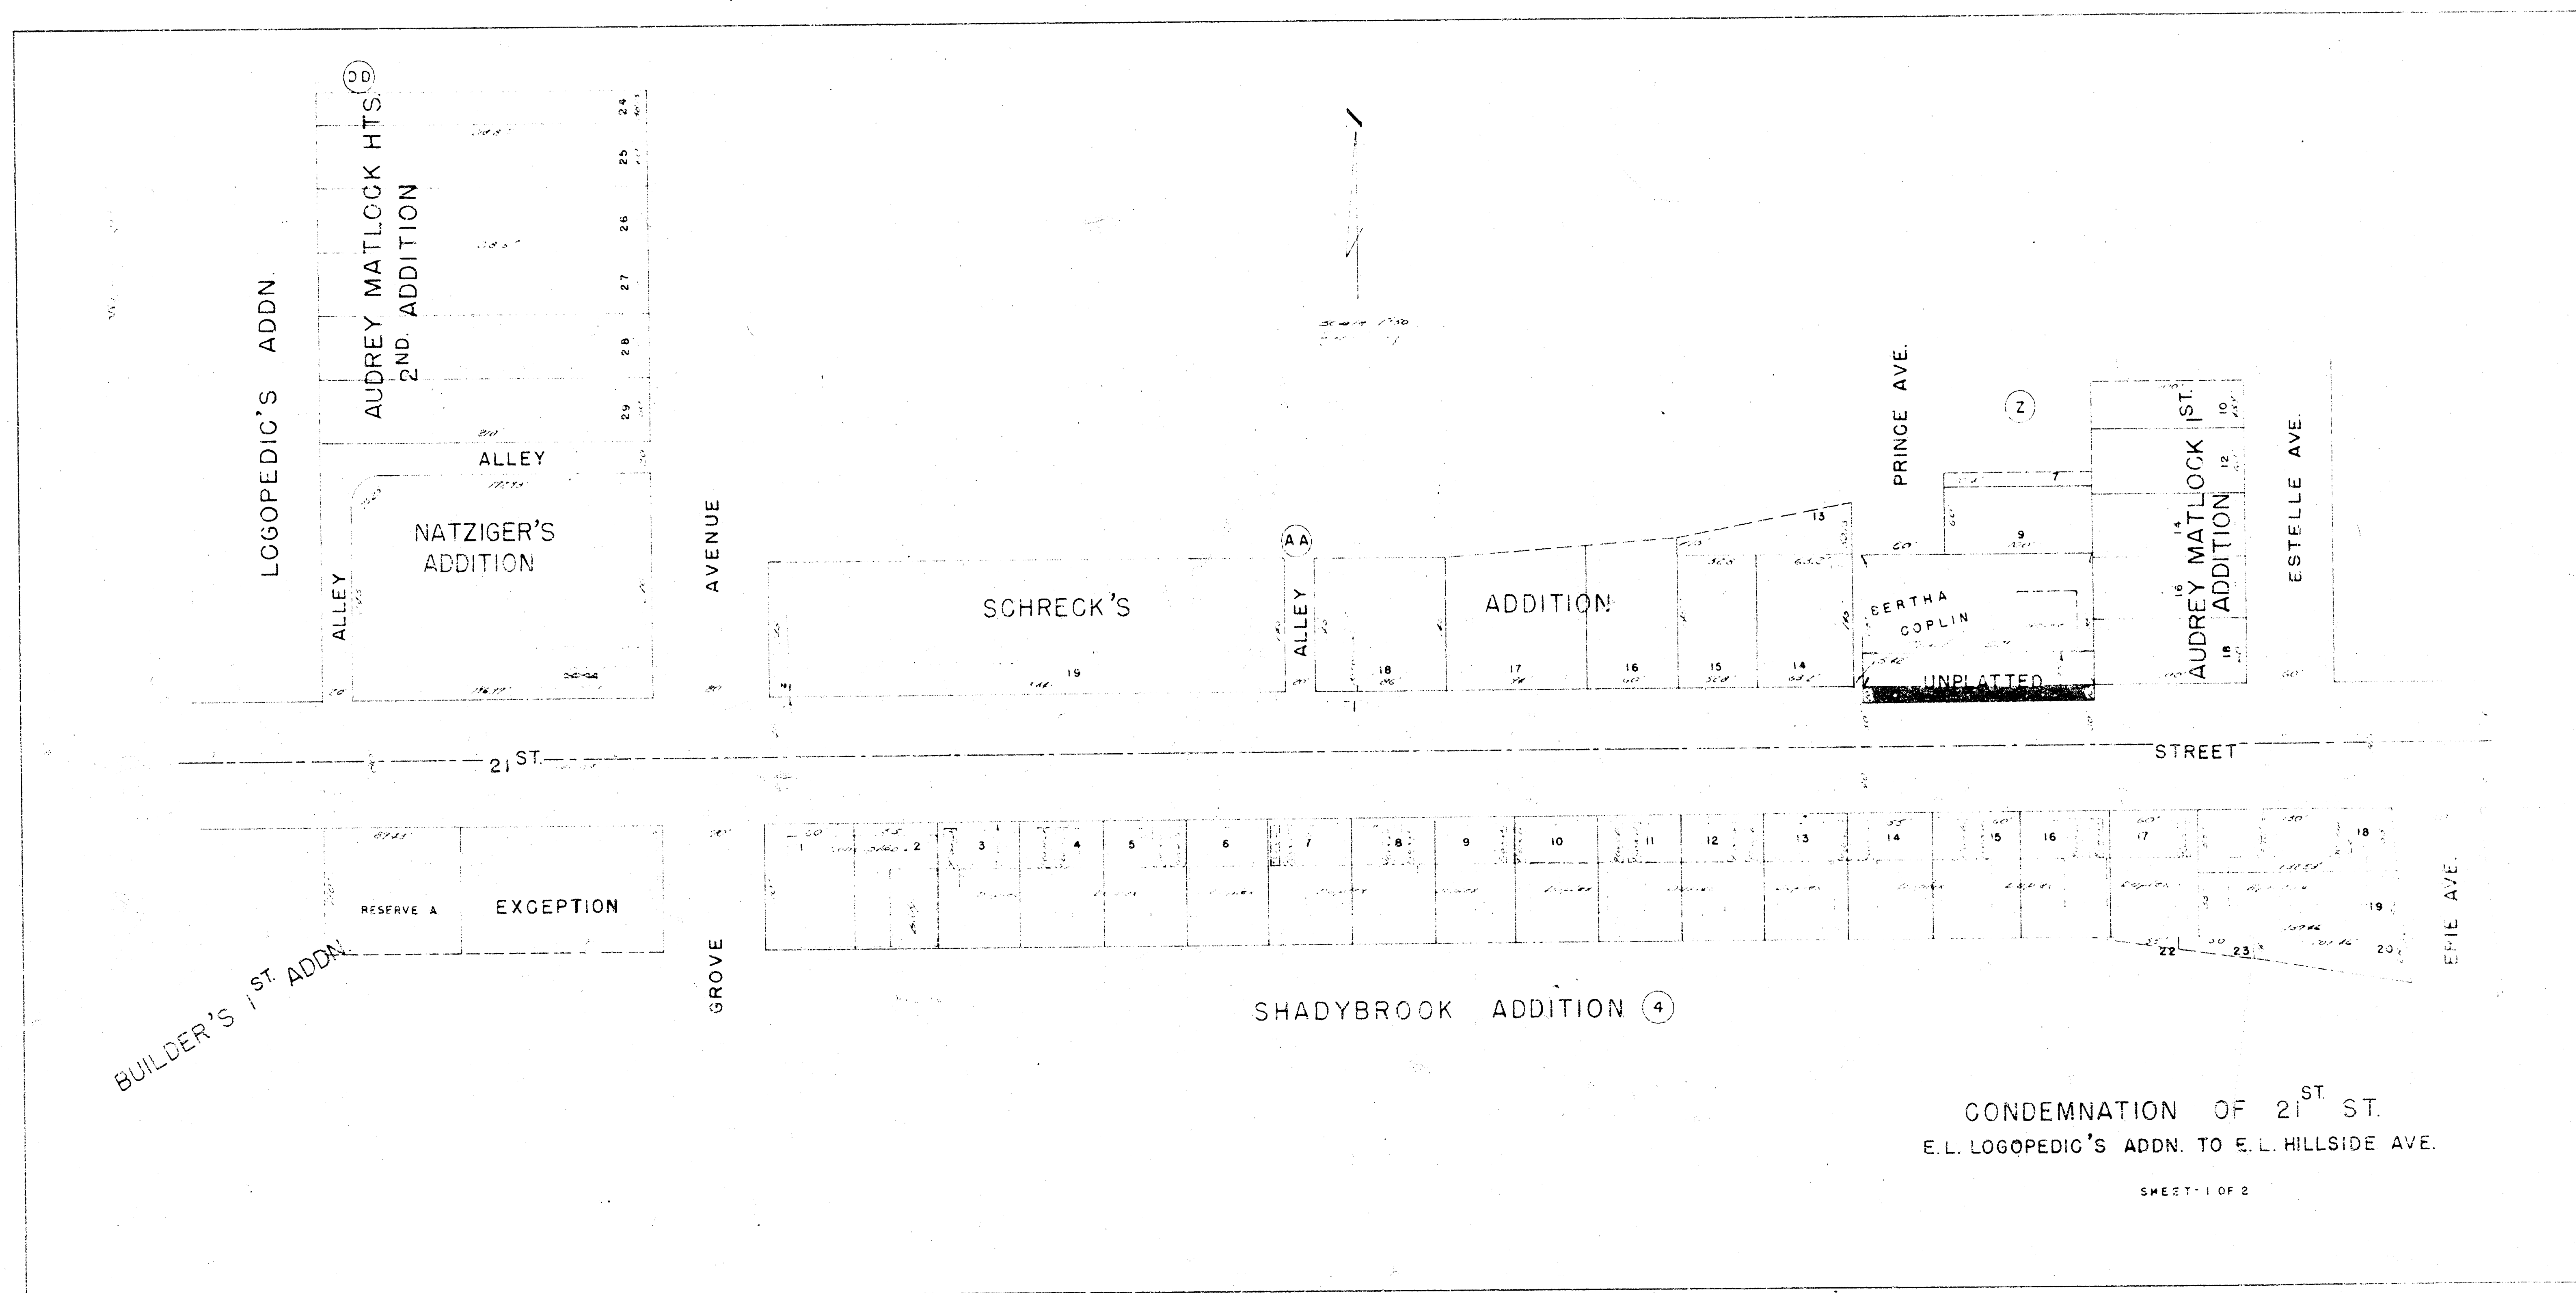

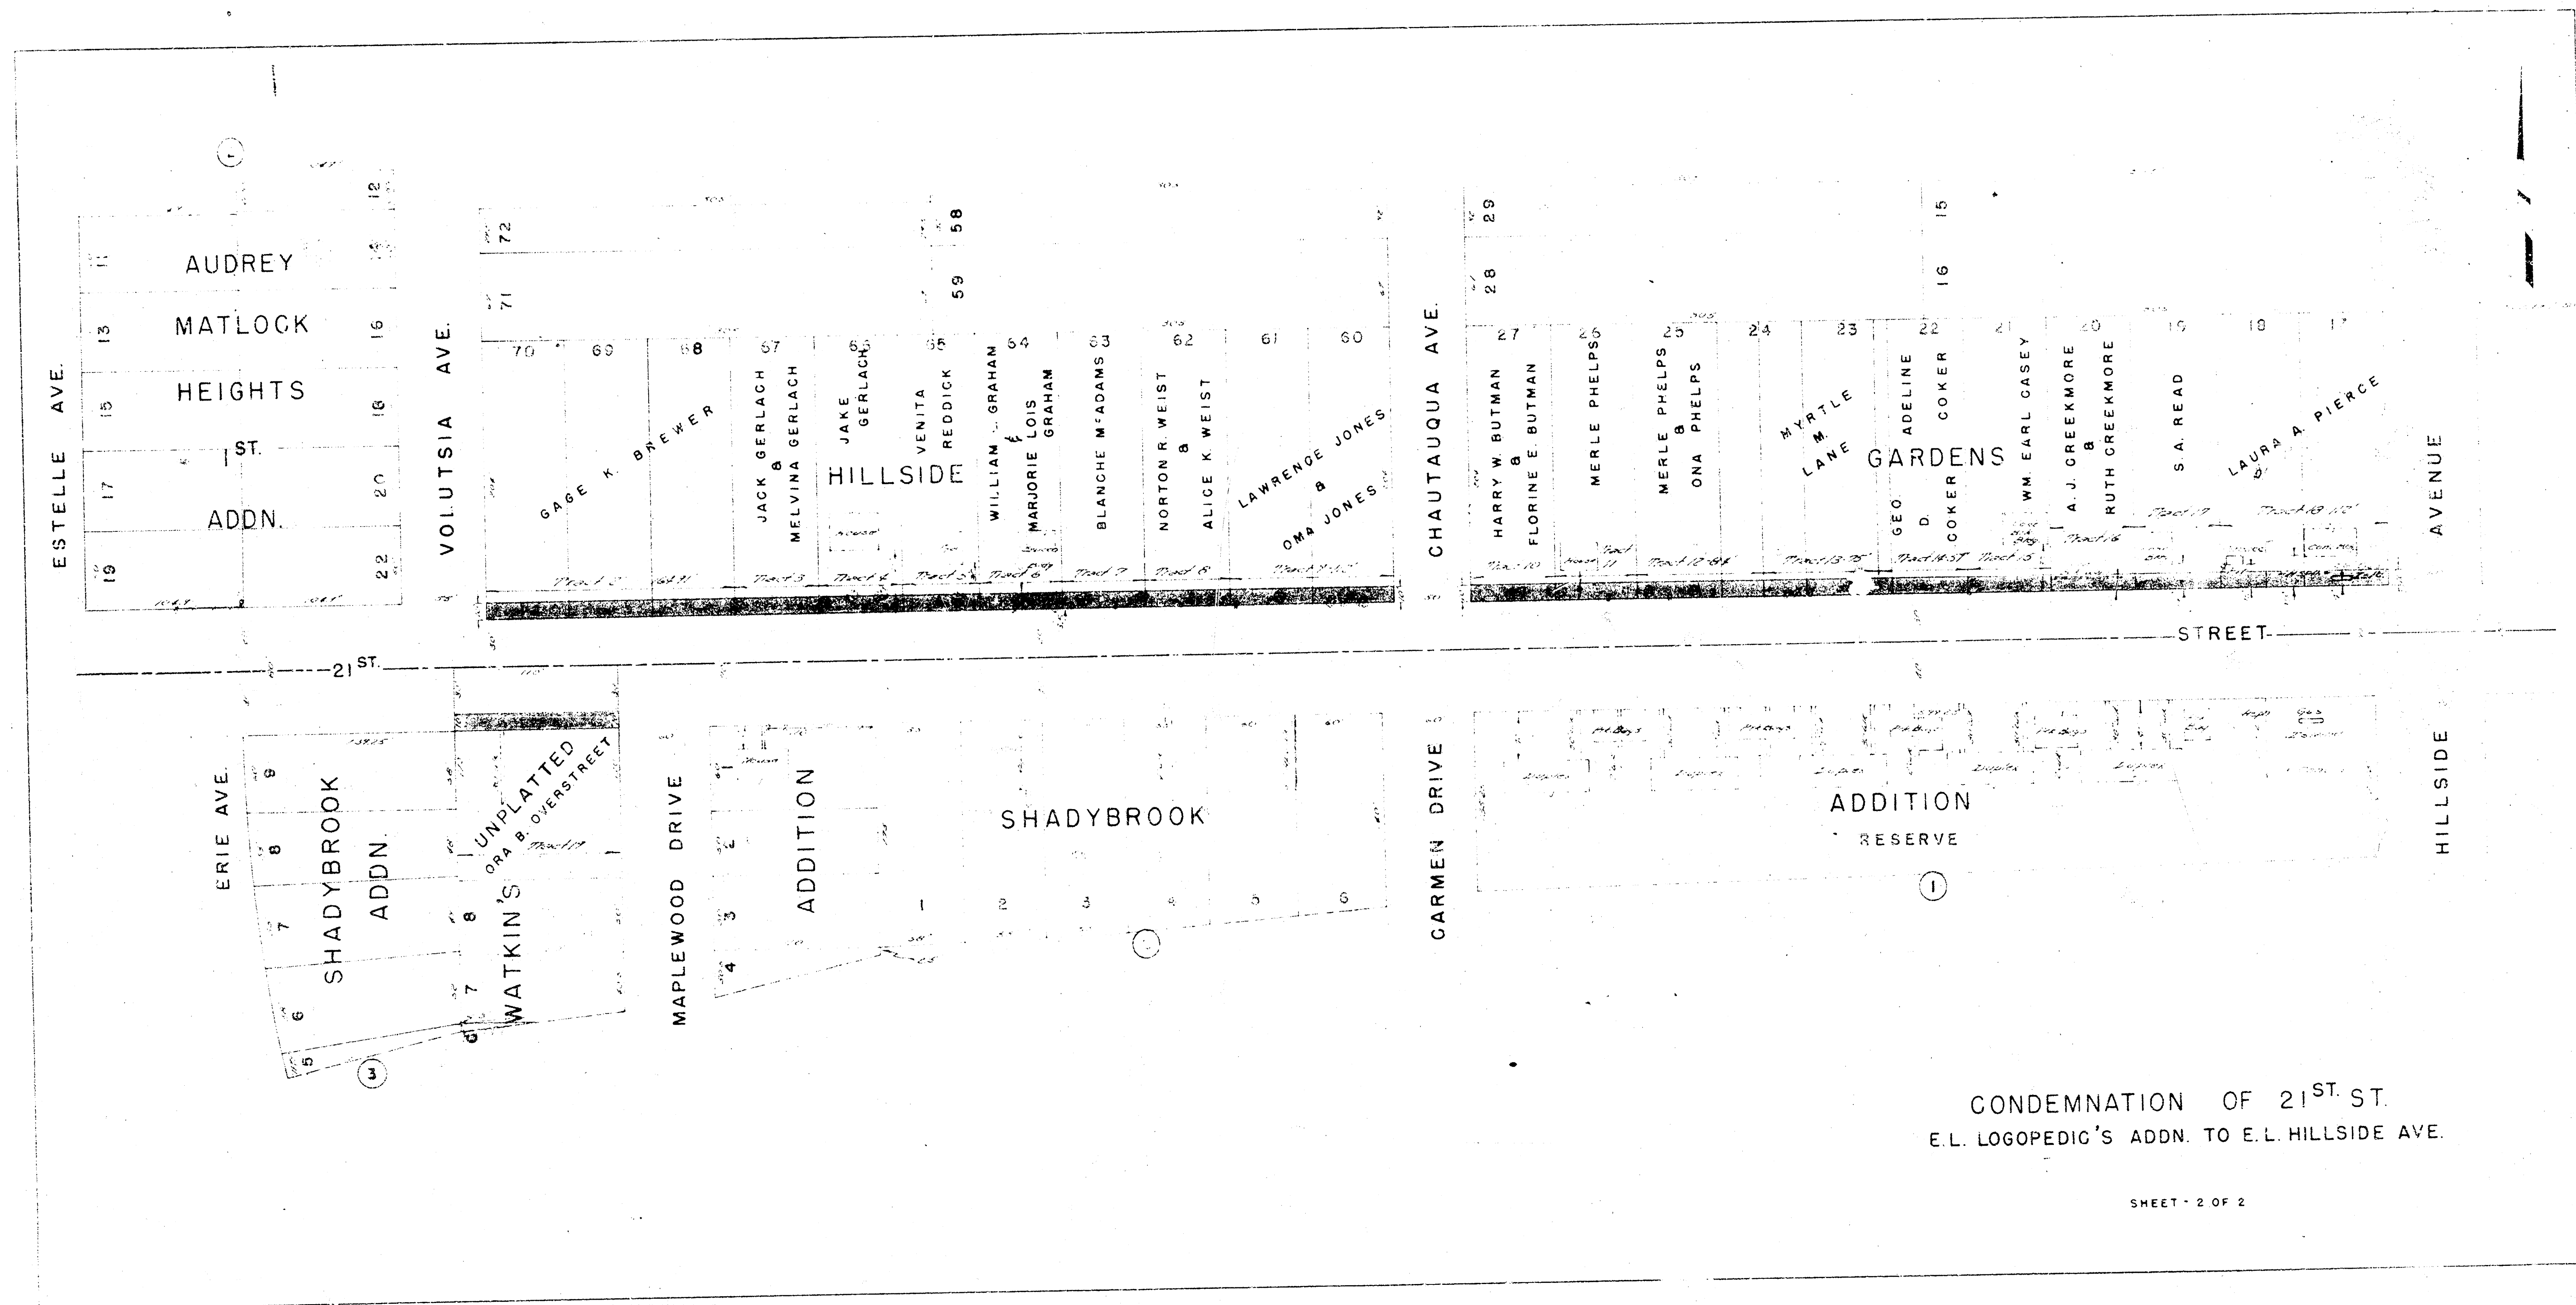

CONDEMNATION OF 21ST ST.
E.L. LOGOPEDIC'S ADDN. TO E.L. HILLSIDE AVE.