



Survey
 Plan
 Elevation
 123
 123
 123

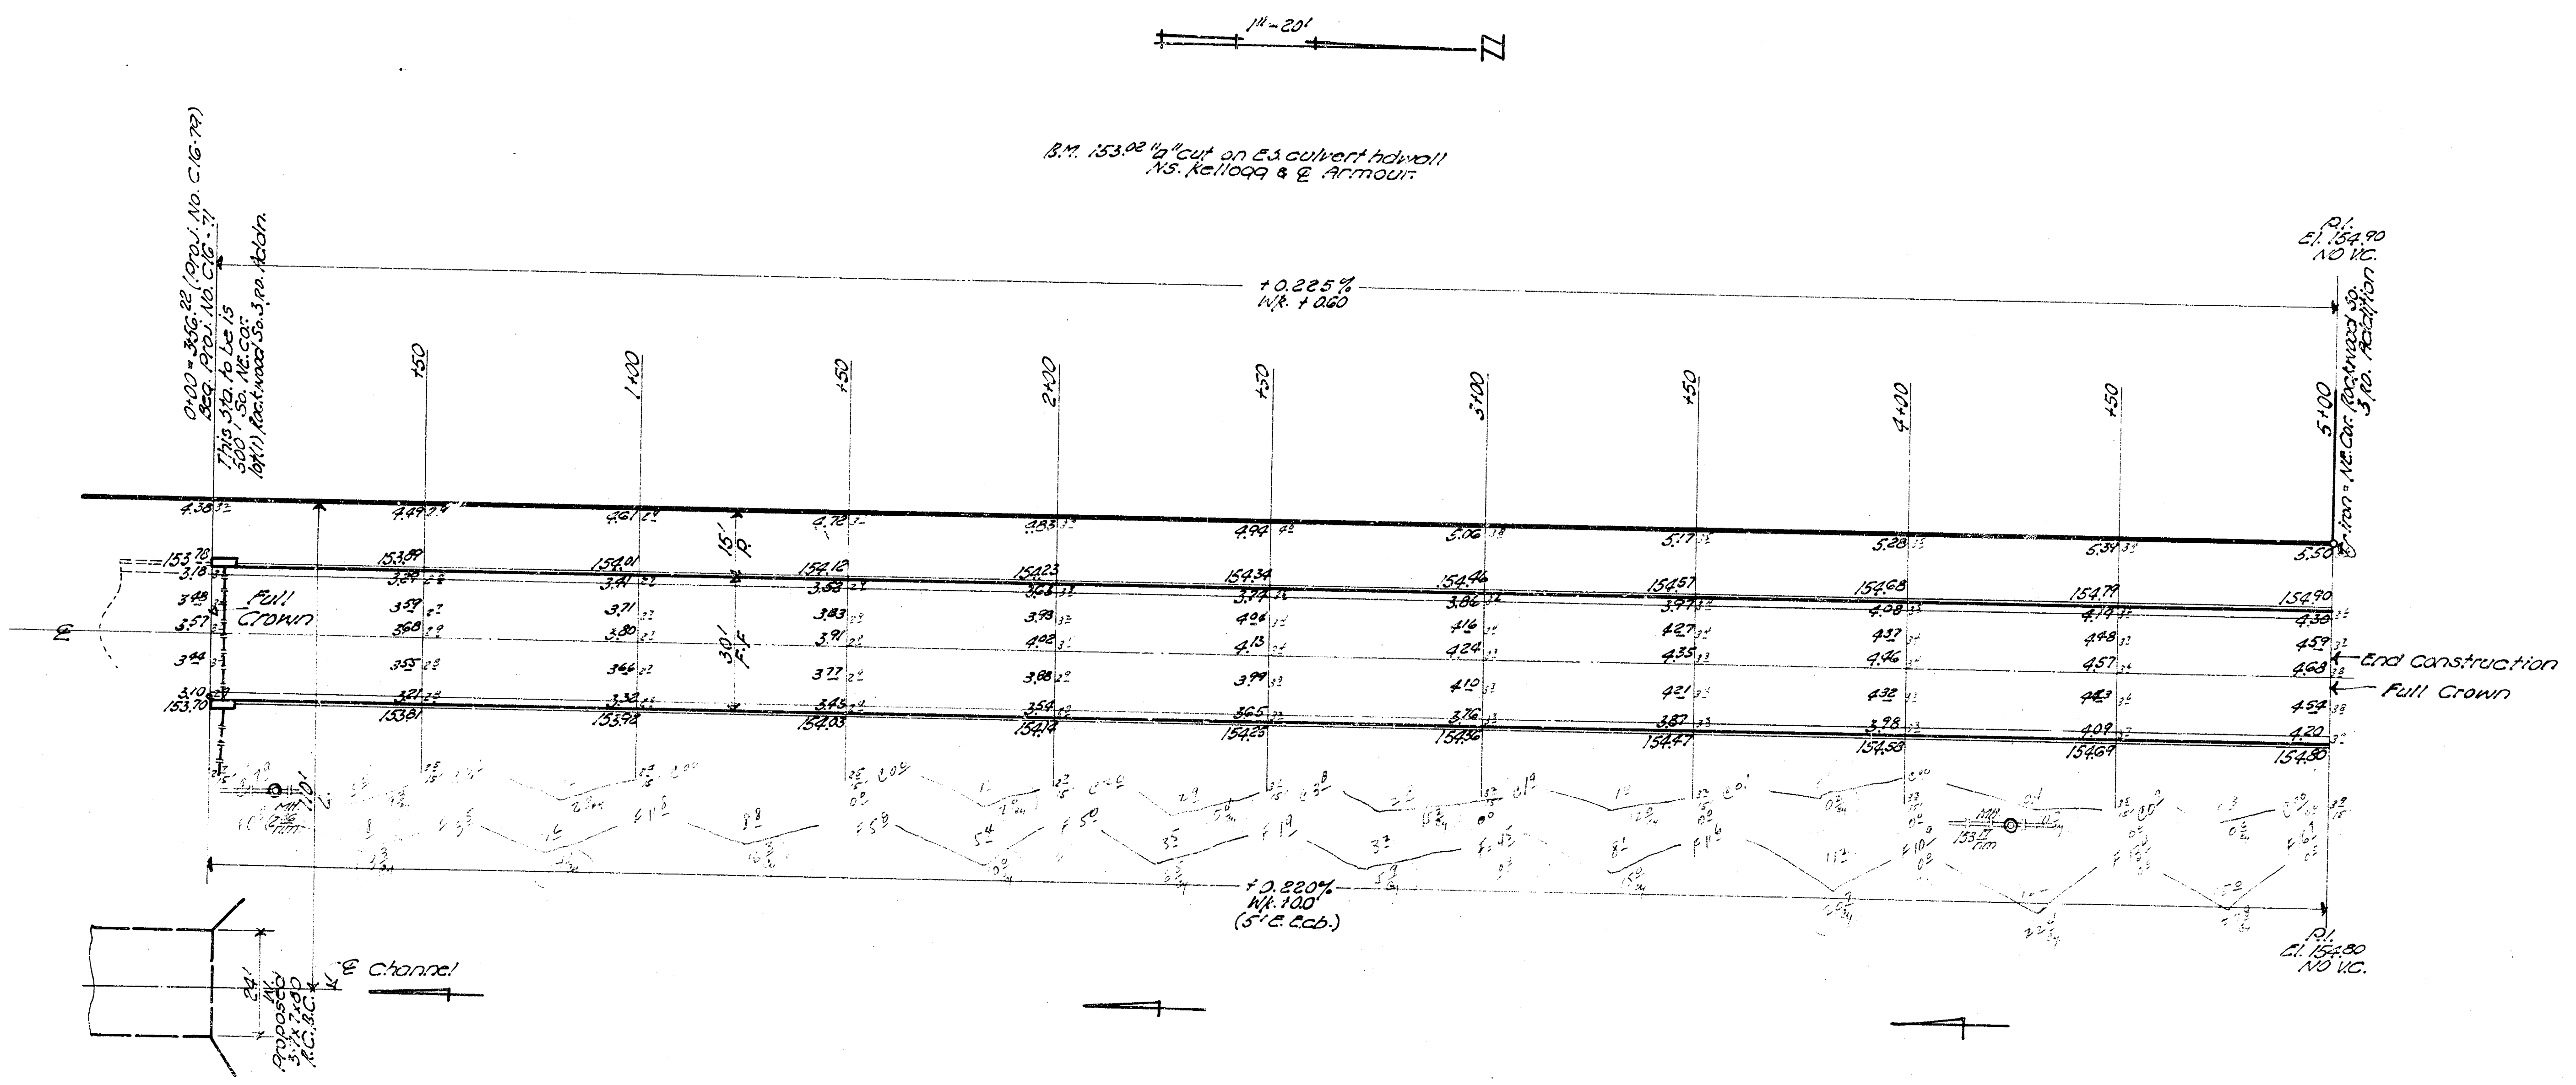

• Earthwork Quantities •

Excavation	Fill
274 CY	142.0 CY
27.7 CY (40%)	142.0 CY
30.7 CY	156.2 CY

NOTE - Excavated material to be brought from Douglas Post Office to headblow to make fill.

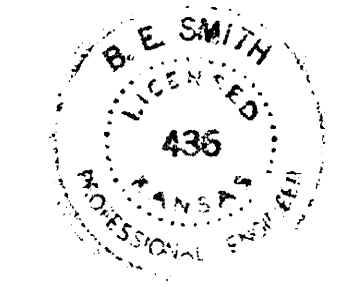

• ARMOUR DRIVE (WS) •
 W. Rockwood So. 3rd. to 500 S. W. Rockwood So. 3rd. Addition.
 25' x 30' Asphaltic Concrete & Curb
 City of Wichita, Kansas
 B.E. Smith City Engineer
 Date: JULY 1987 Proj. No. C.16-71