

Sheet 12ph on S.A. 50c
 BM elev. 112.67 N. end curb set W. cor. Batten + English

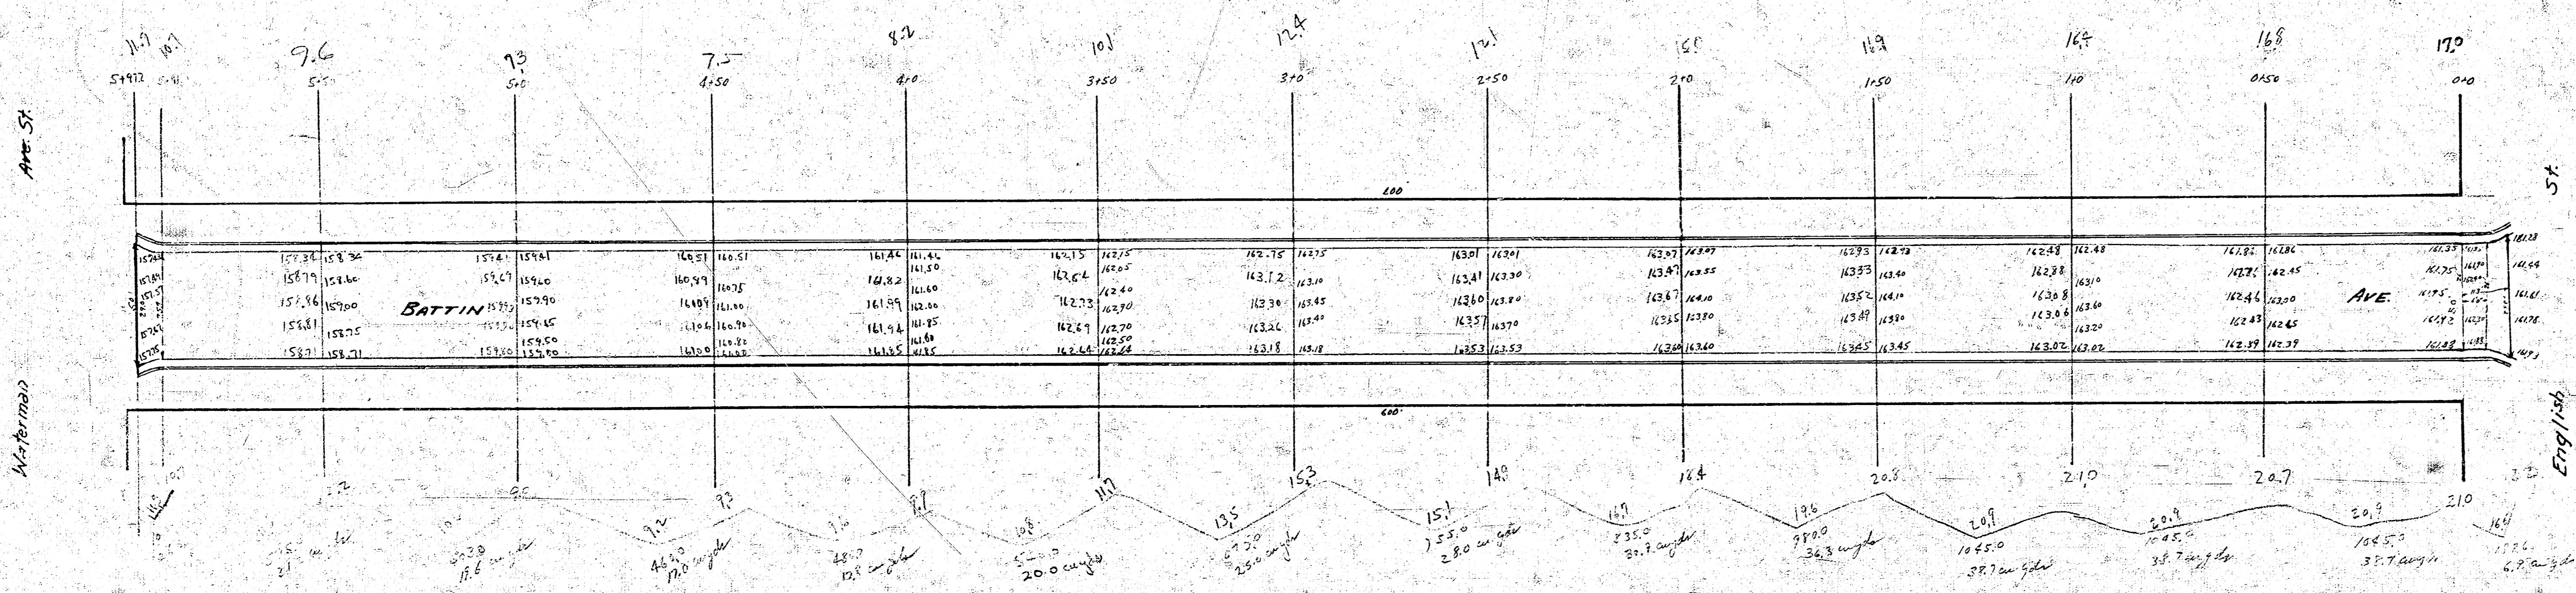


Fig. 1234-1 23 1-16