
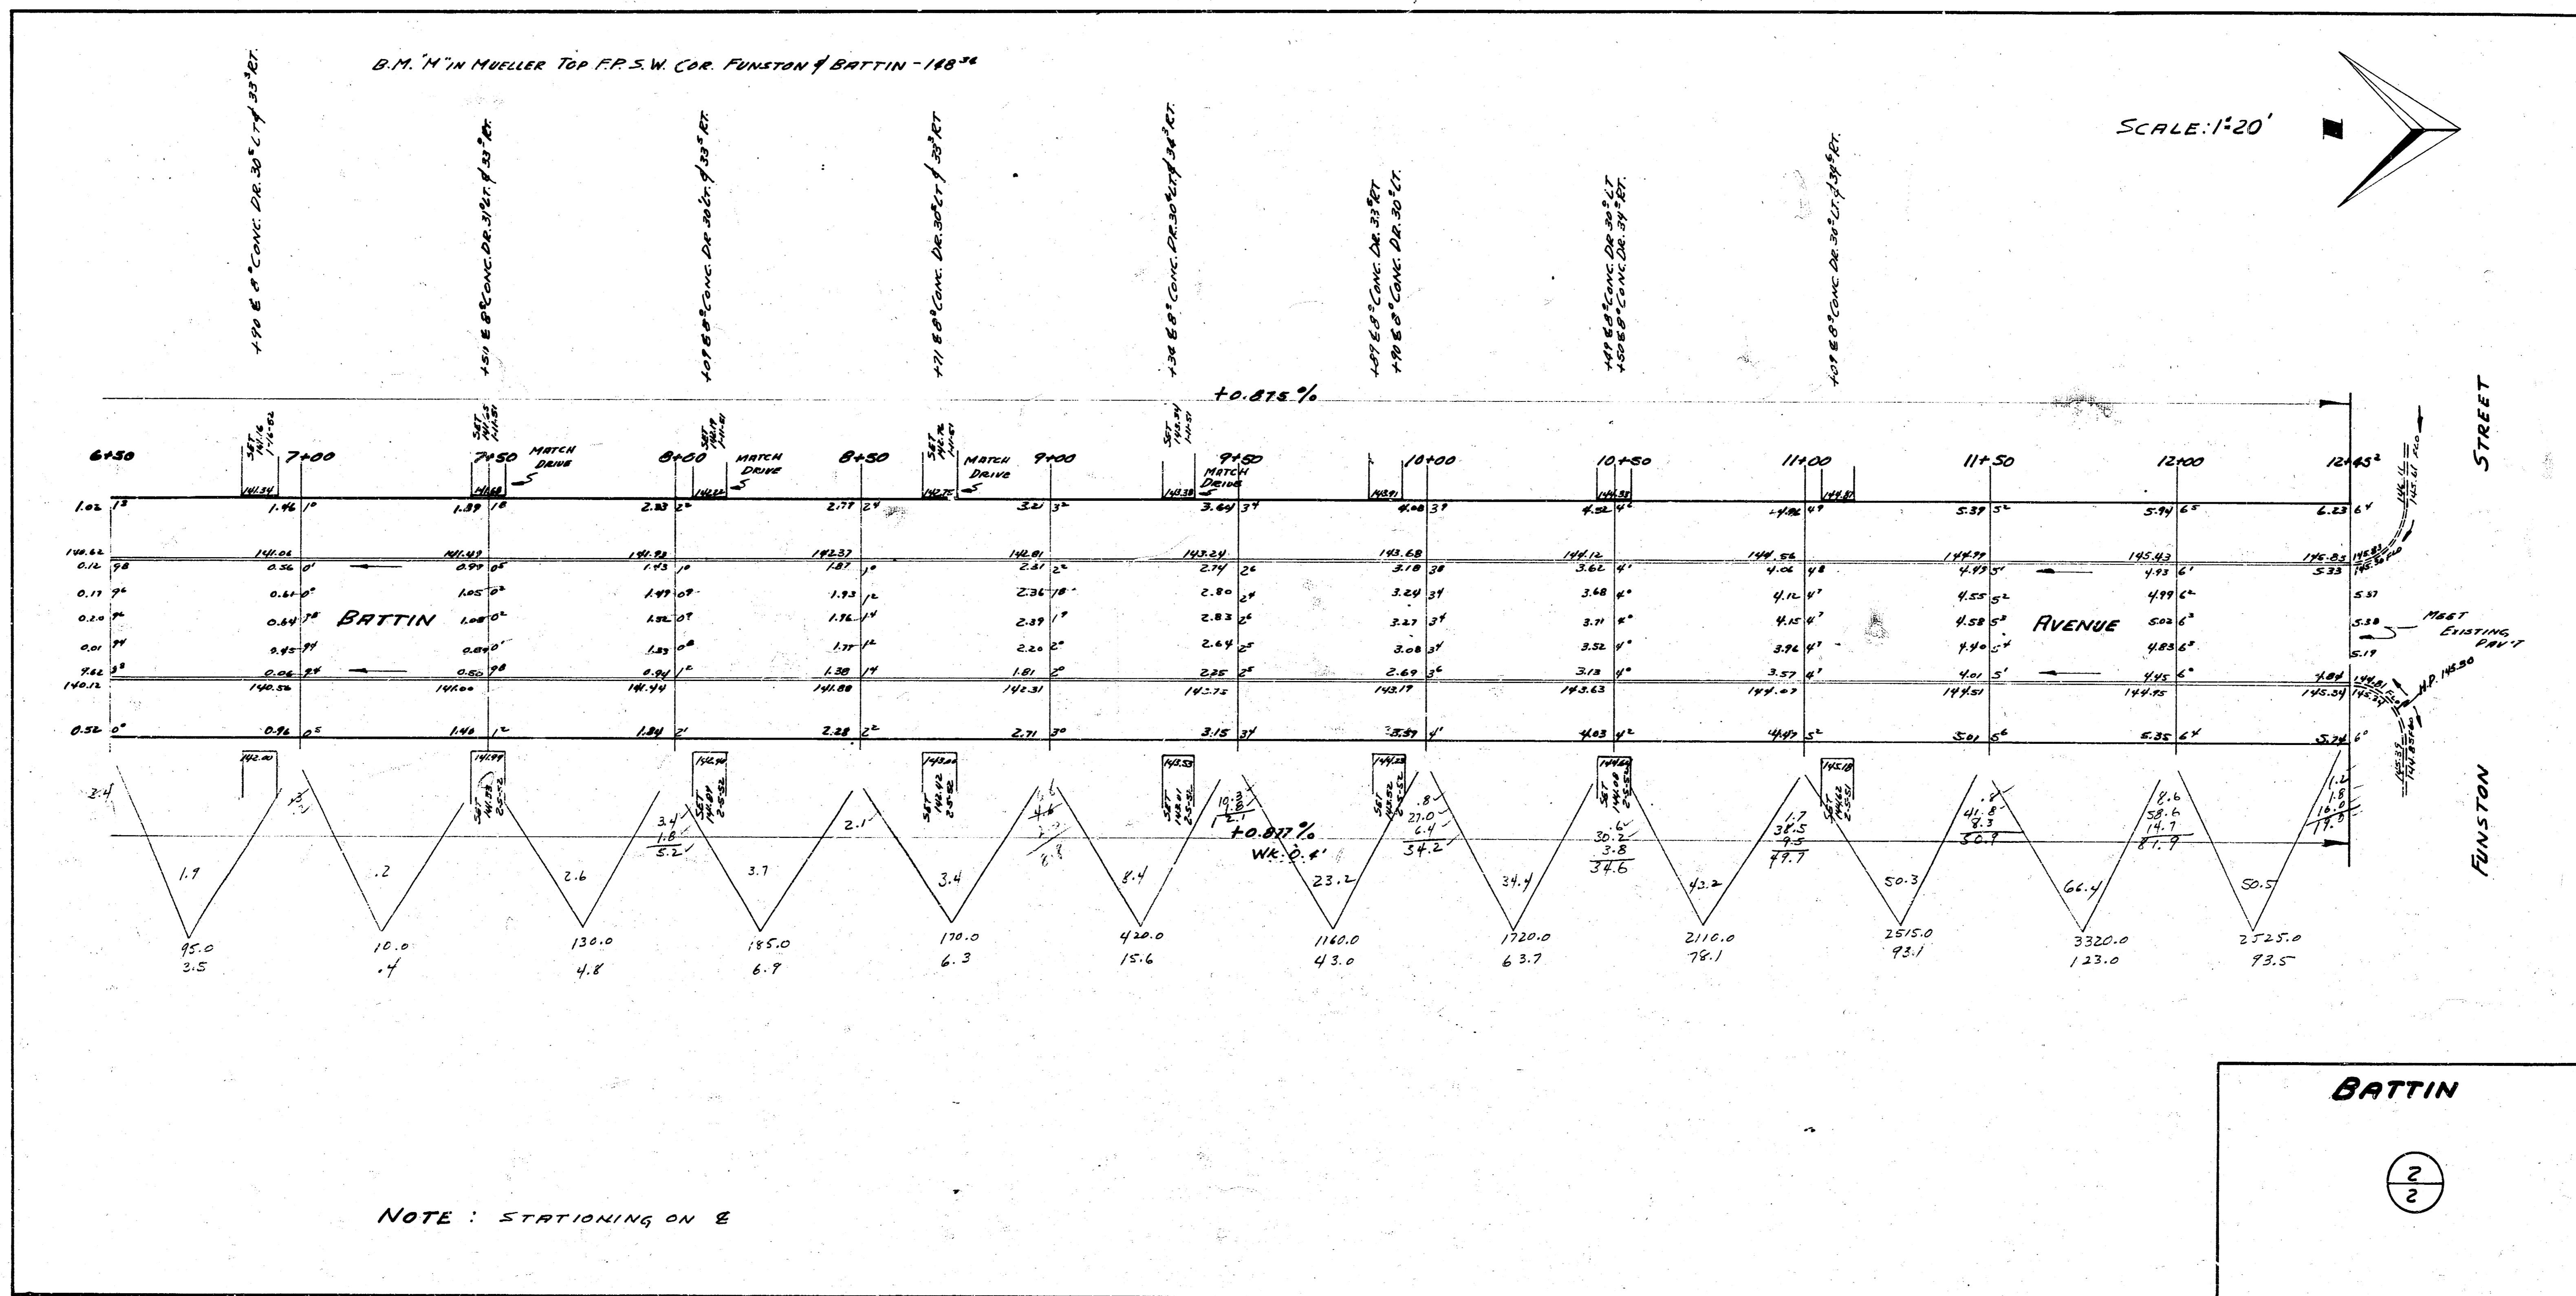


B.M. N^o 111 MUELLER TOP FR. S.W. COR. FUNSTON & BATTIN - 188th

SCALE: 1"=20'

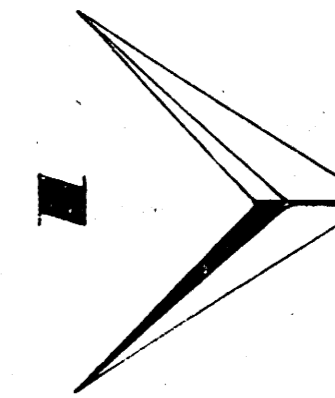

NOTE: STATIONING ON E

BATTIN

2
2

15115