


MURDOCK



BATTIN AVE.
N.L. MURDOCK TO SL NINTH ST
30 CONCRETE & CB.
CITY OF WICHITA, KANSAS
L.K. WHITE CITY ENGINEER
1946

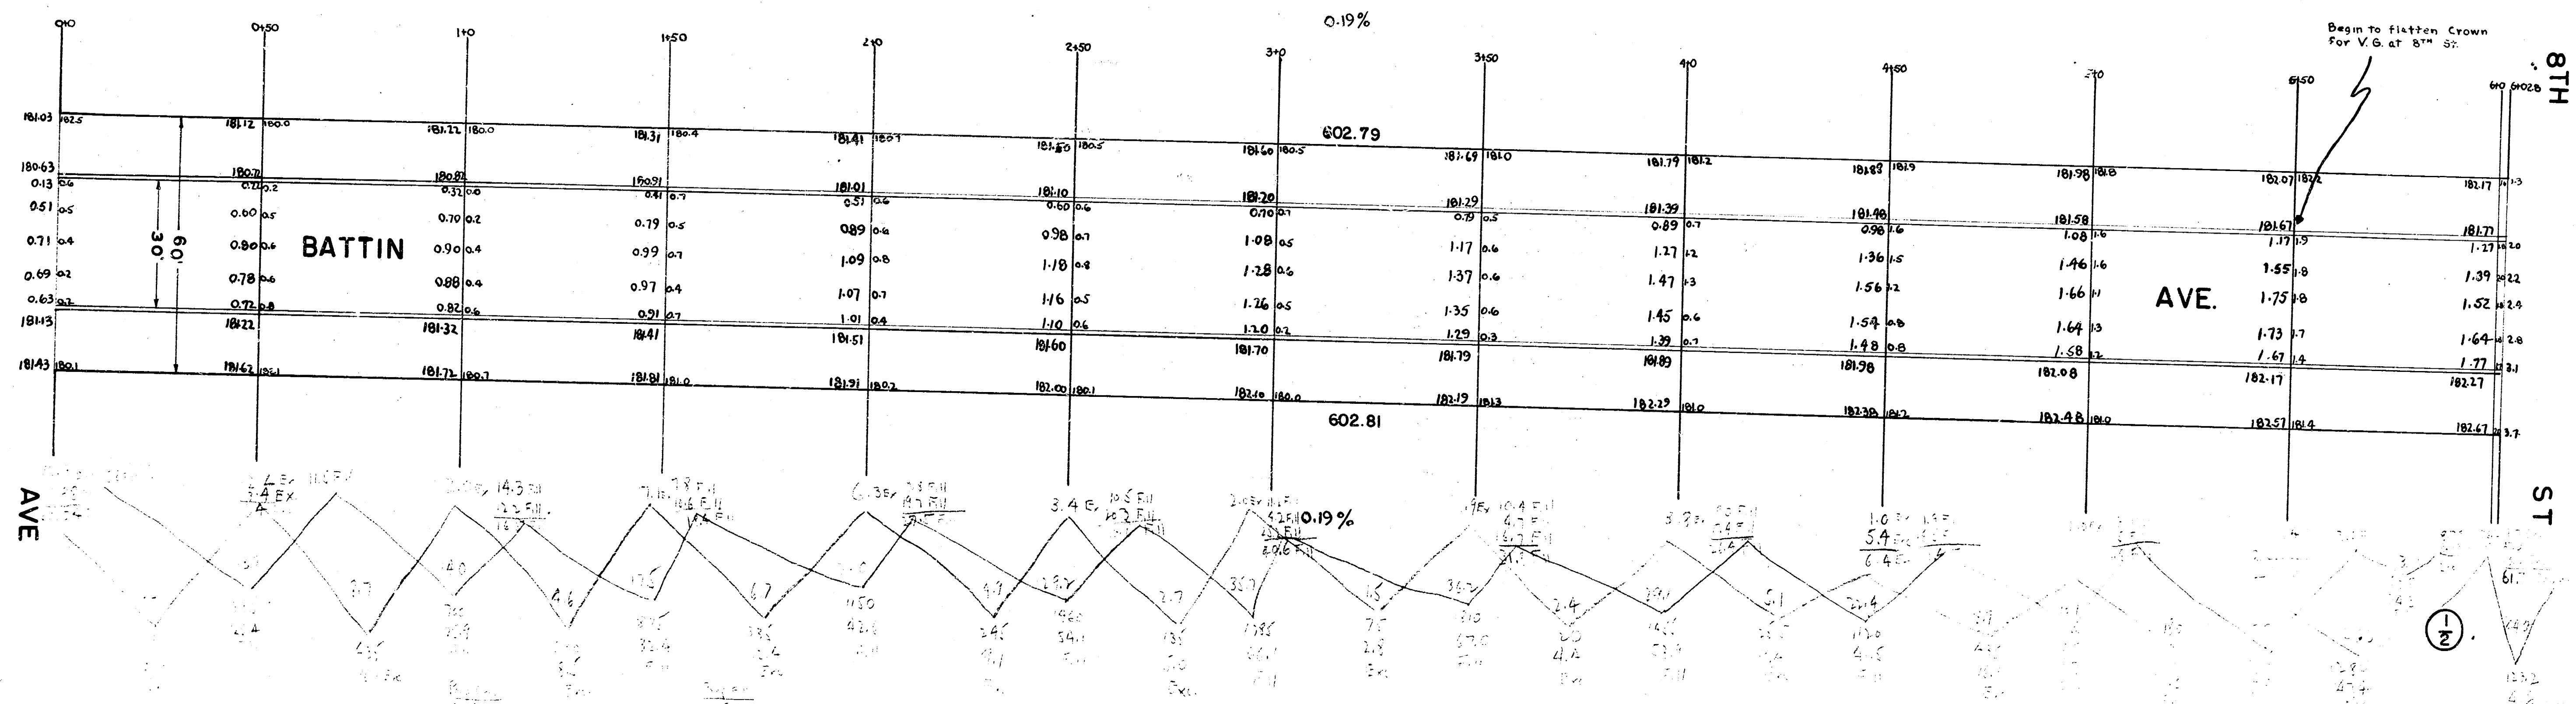