


B.M. 150.93 60" spike N. side P. Pole  
N.E. corner Barlow & Bayley

B.M. 154.53 60" spike S. side P. Pole  
N.W. cor. Apache Rd. & Bayley

N  
Scale: 1" = 20'

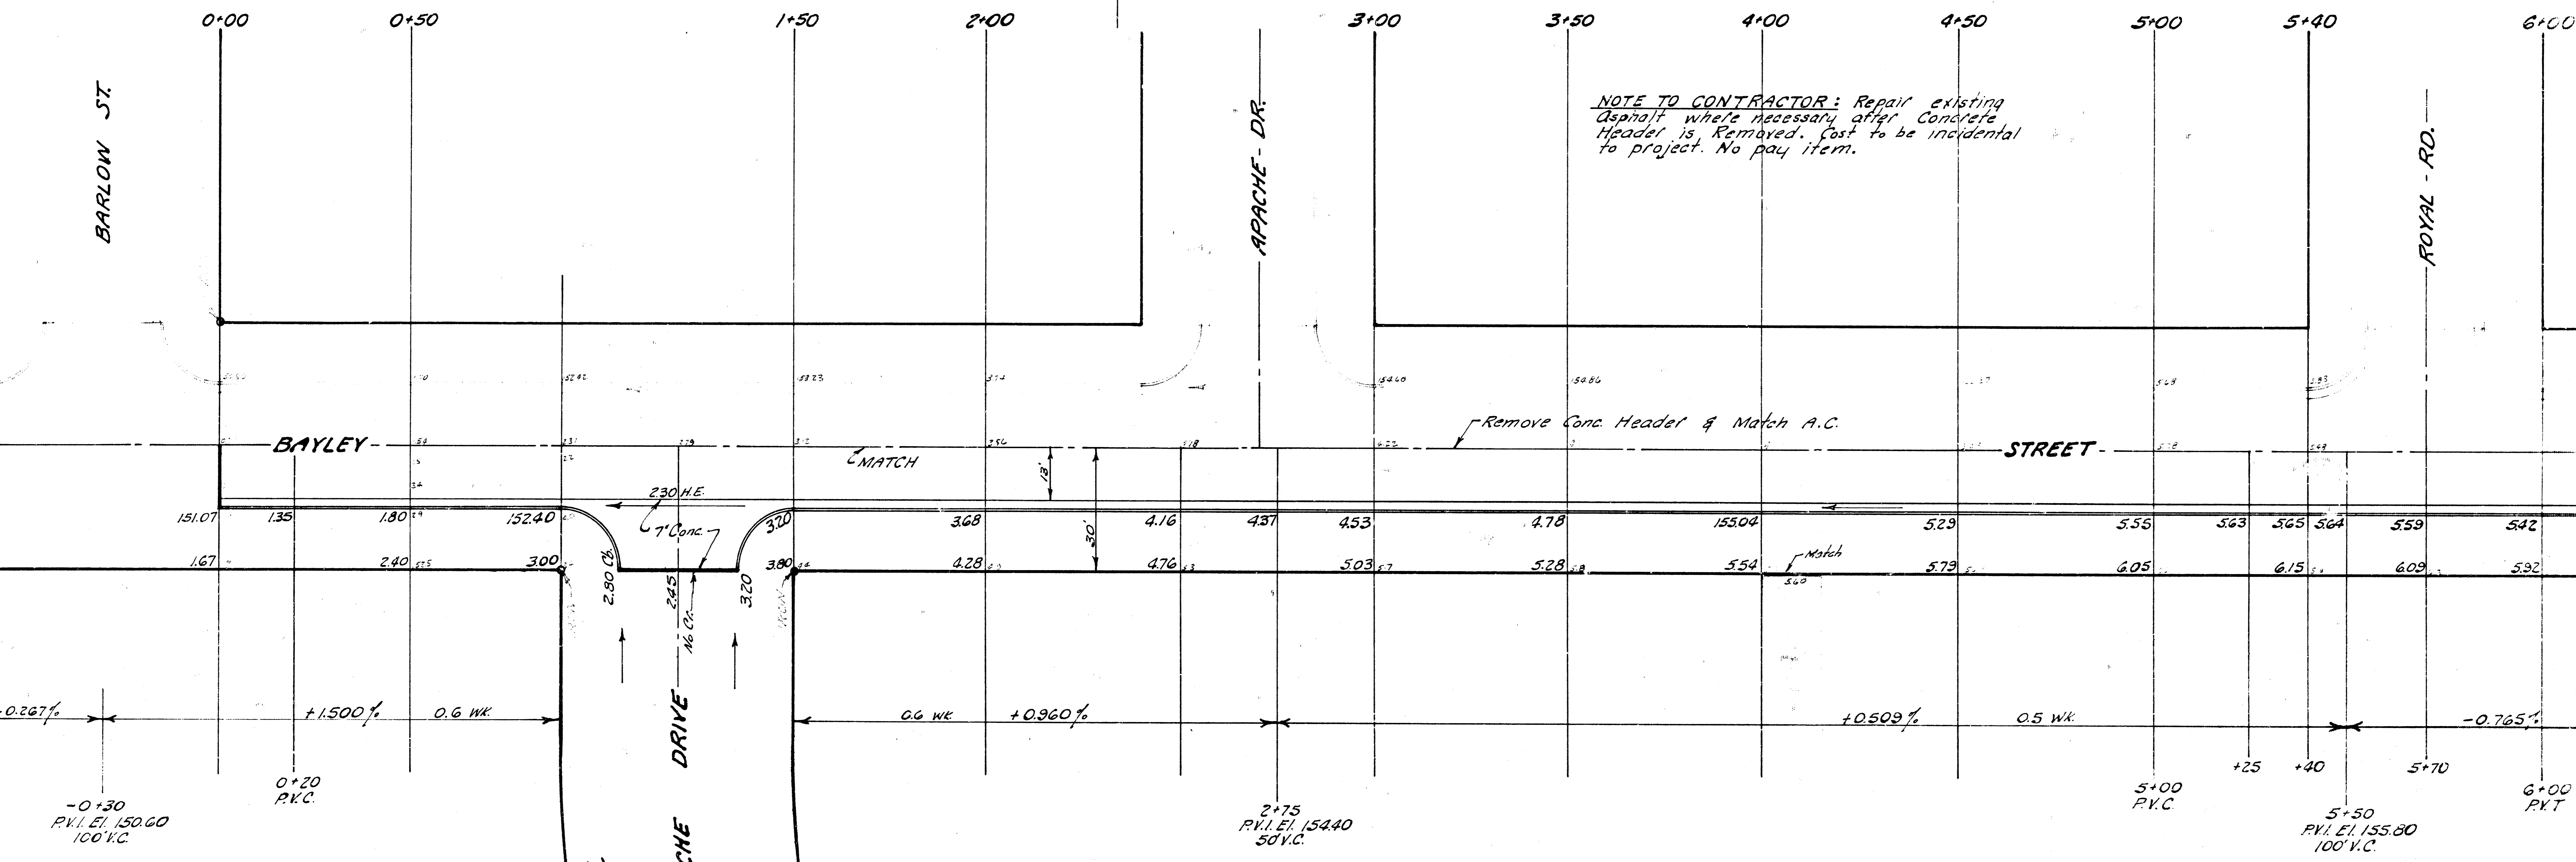


NOTE TO CONTRACTOR: Repair existing Asphalt where necessary after Concrete Header is Removed. Cost to be incidental to project. No pay item.

**EXCAVATION**

PROPERTY	CITY
1420 Cu.Yds.	248 Cu.Yds.
+10% 142	25
Totals 1562 Cu.Yds.	273 Cu.Yds.

NOTE TO FIELD ENGINEER: Take "X" Sections prior to construction.

South 1/2 BAYLEY ST.  
FROM E.L. BARLOW STREET  
TO E.L. GOVERNEOUR ROAD  
13'-2'-15" Asph. Conc.  
B.E. SMITH CITY ENGINEER  
CITY OF WICHITA, KANSAS  
Date: June 1966  
Project No. C16-10

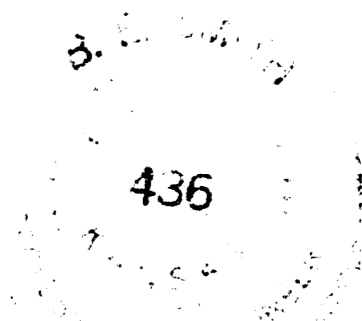

1/4

B.M. 15605 60" Spike S. side P. Pole  
N.E. Royal Rd. & Bayley

B.M. 15371 60" Spike N. side P. Pole  
N.W. Bayley & San Pablo

