


B.M. 110.33 T. in Tree, Top Hydrant, NW Corner Bayley Hydraulic.

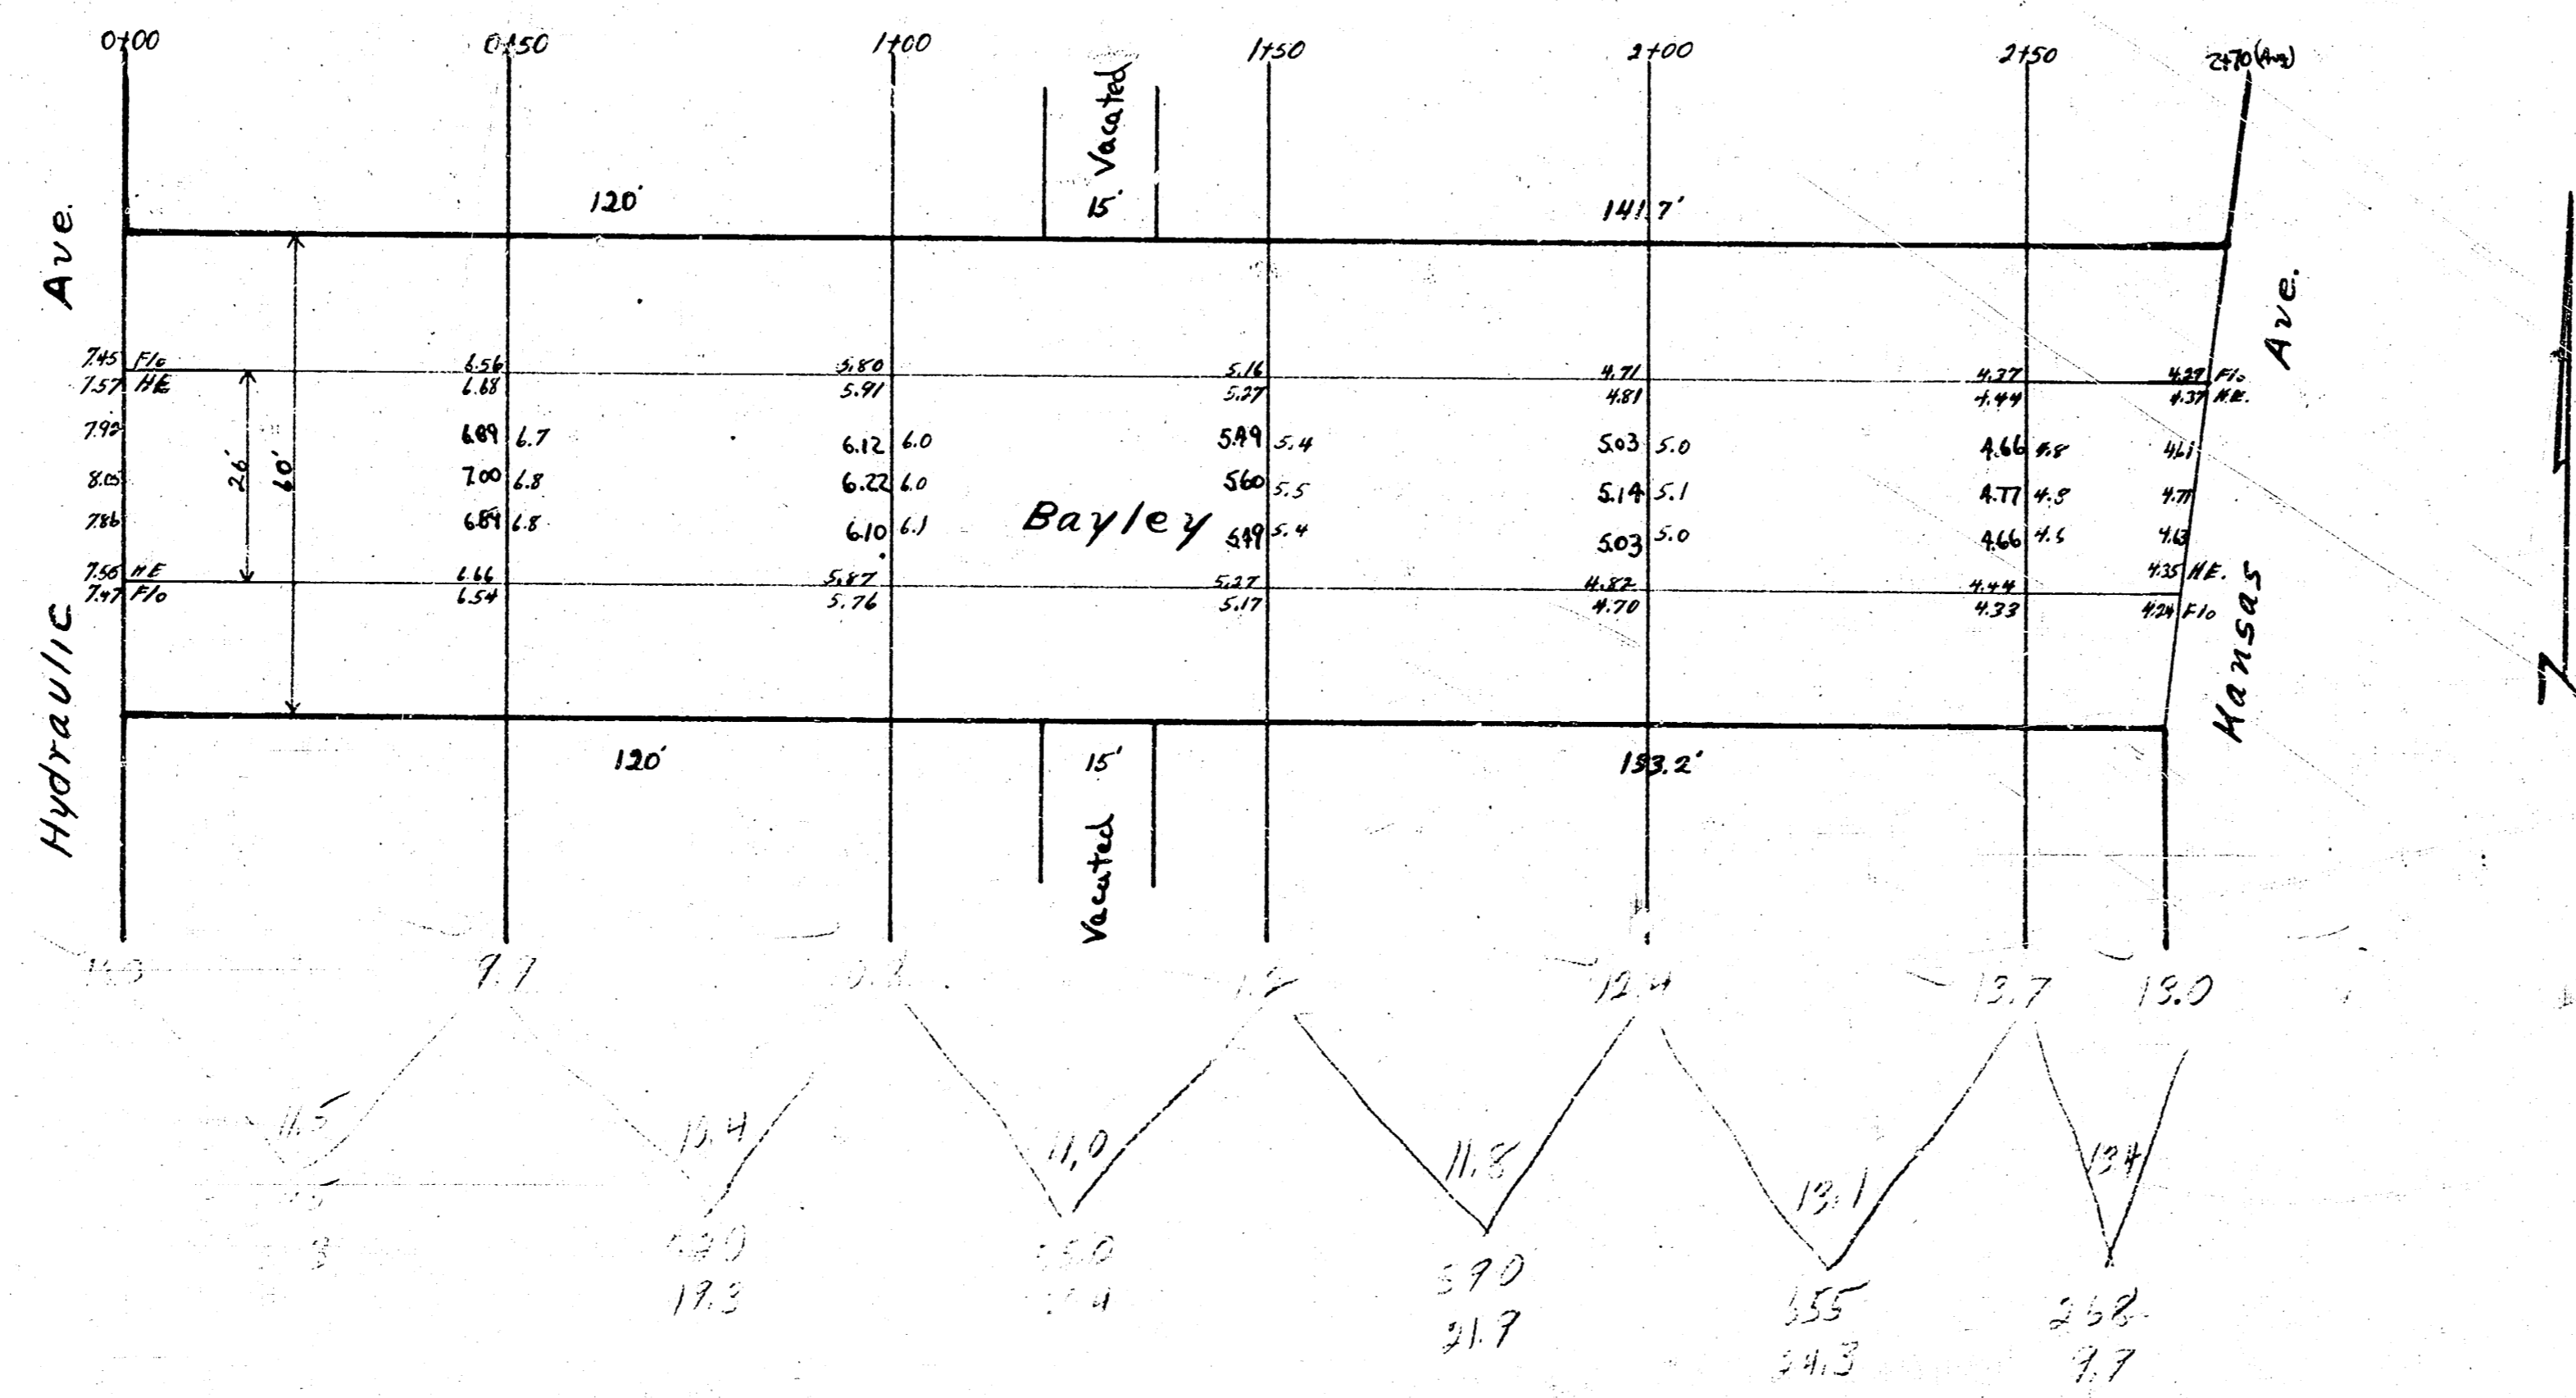

Bayley  
 EL Hydraulic W.L. Kansas  
 26' Conc.  
 City of Wichita, Kansas  
 L.M. White City Engineer  
 November 1947 Project C17-144

2167  
1267

