


1942
Bayley St - E.L. Hillside to E.L. Vassar
30' Conc - Int. Cb.

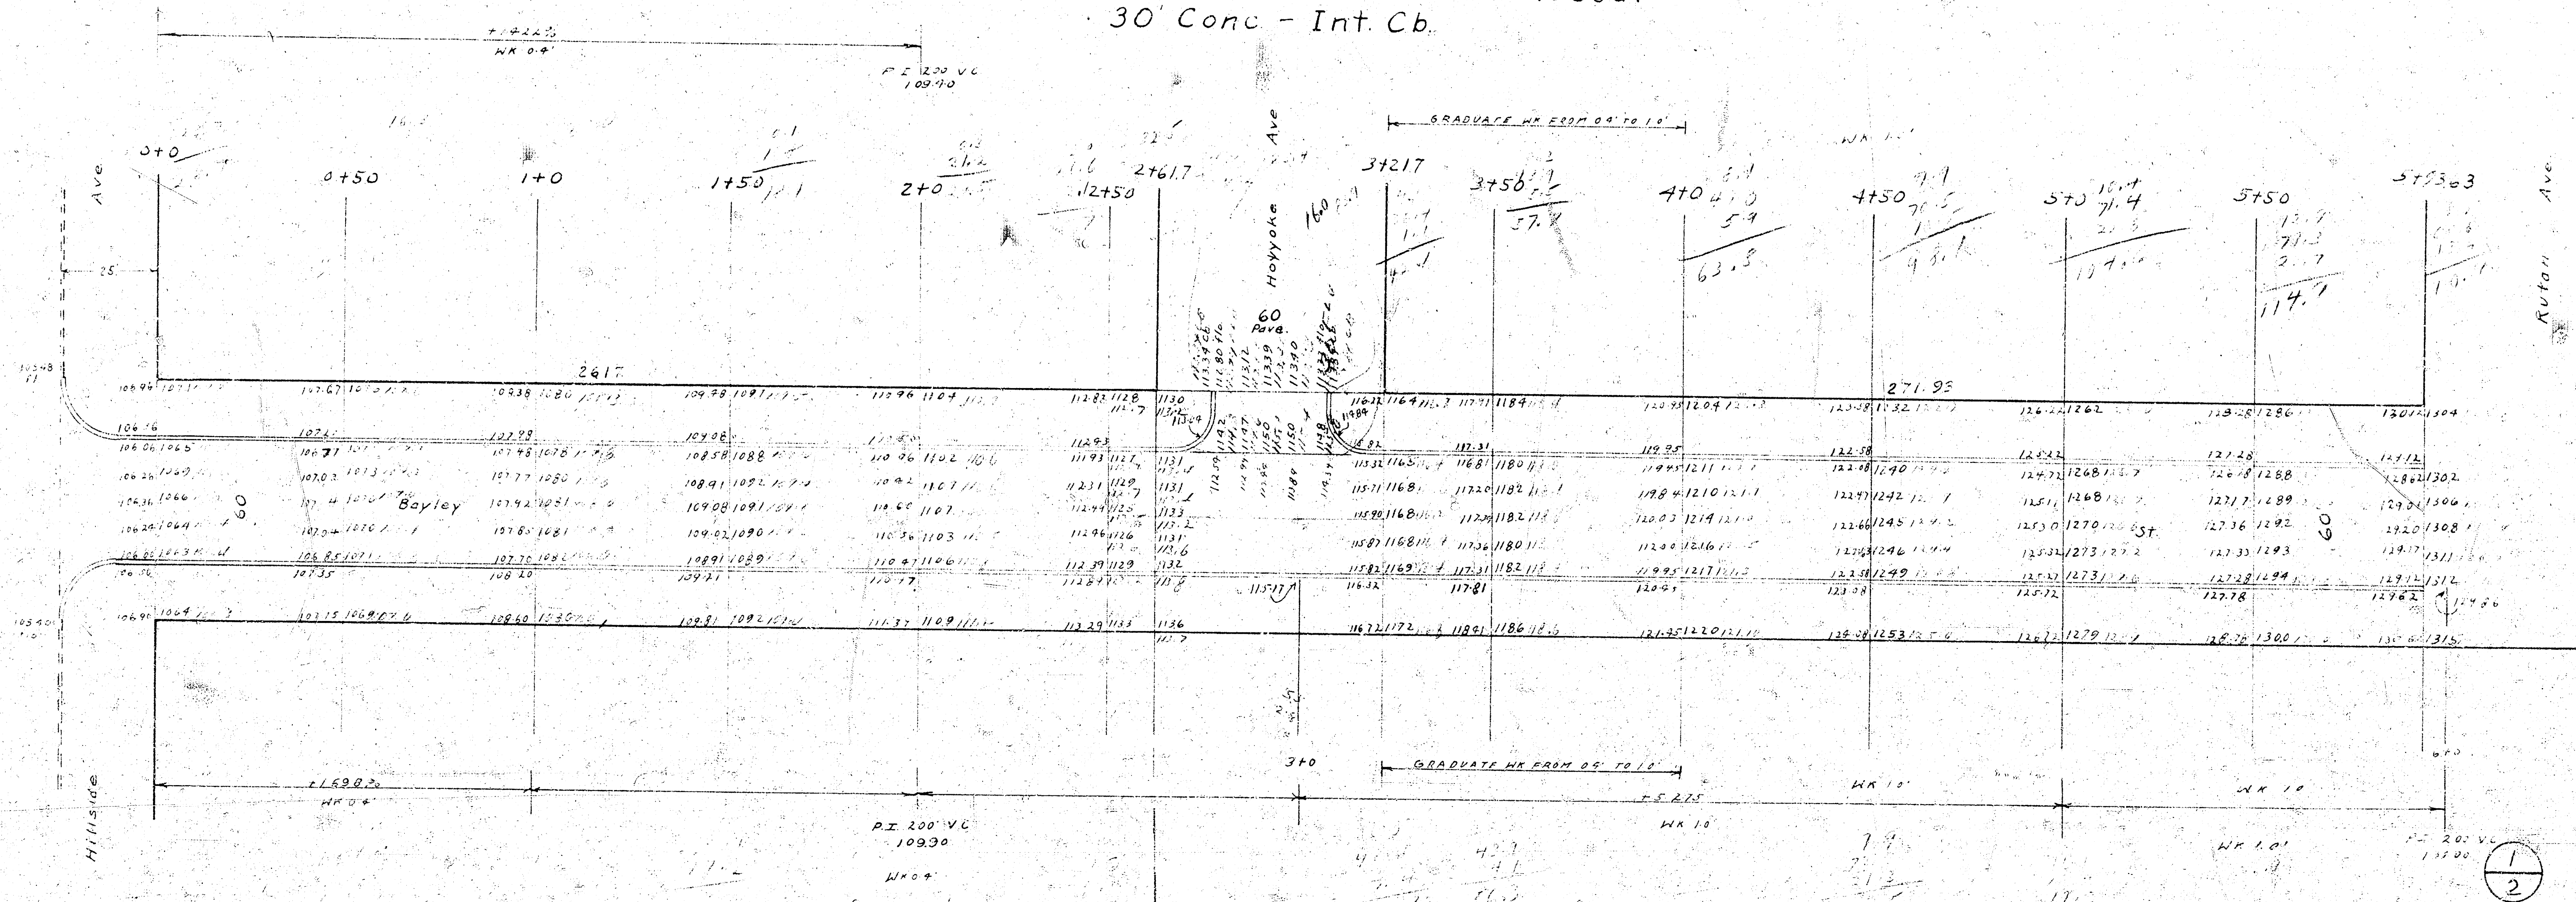

BM - 108.06 - "K" in Keeler BK CB NE Cor Hillside & Lincoln S. App. WK.
 BM - 106.10 - "X" on E. Cb. Hillside N.L. Bayley
 BM - 134.90 - Nail S.S. - Pole N.S. Bayley 150' E. of Rutan "178 K.G. & E.
 BM - 129.91 - P.L. Iron N.W. Cor. Rutan & Bayley

