


NOTE: Stationing is on E.P.L.
Grades set on Cb. line distances


<u>Prop.</u>	<u>City</u>	
342.8	191.2	Cur. Yr.
155.8		
156.2		
54.8		Cur. Yr.


152.4
 144.8
 201.2
 144.4
 22.2
 115.5
 117.0
 131.2
 175.2
 13.2
 144.7
 131.0
 11.7
 201.4
 +11.7
 2342.2

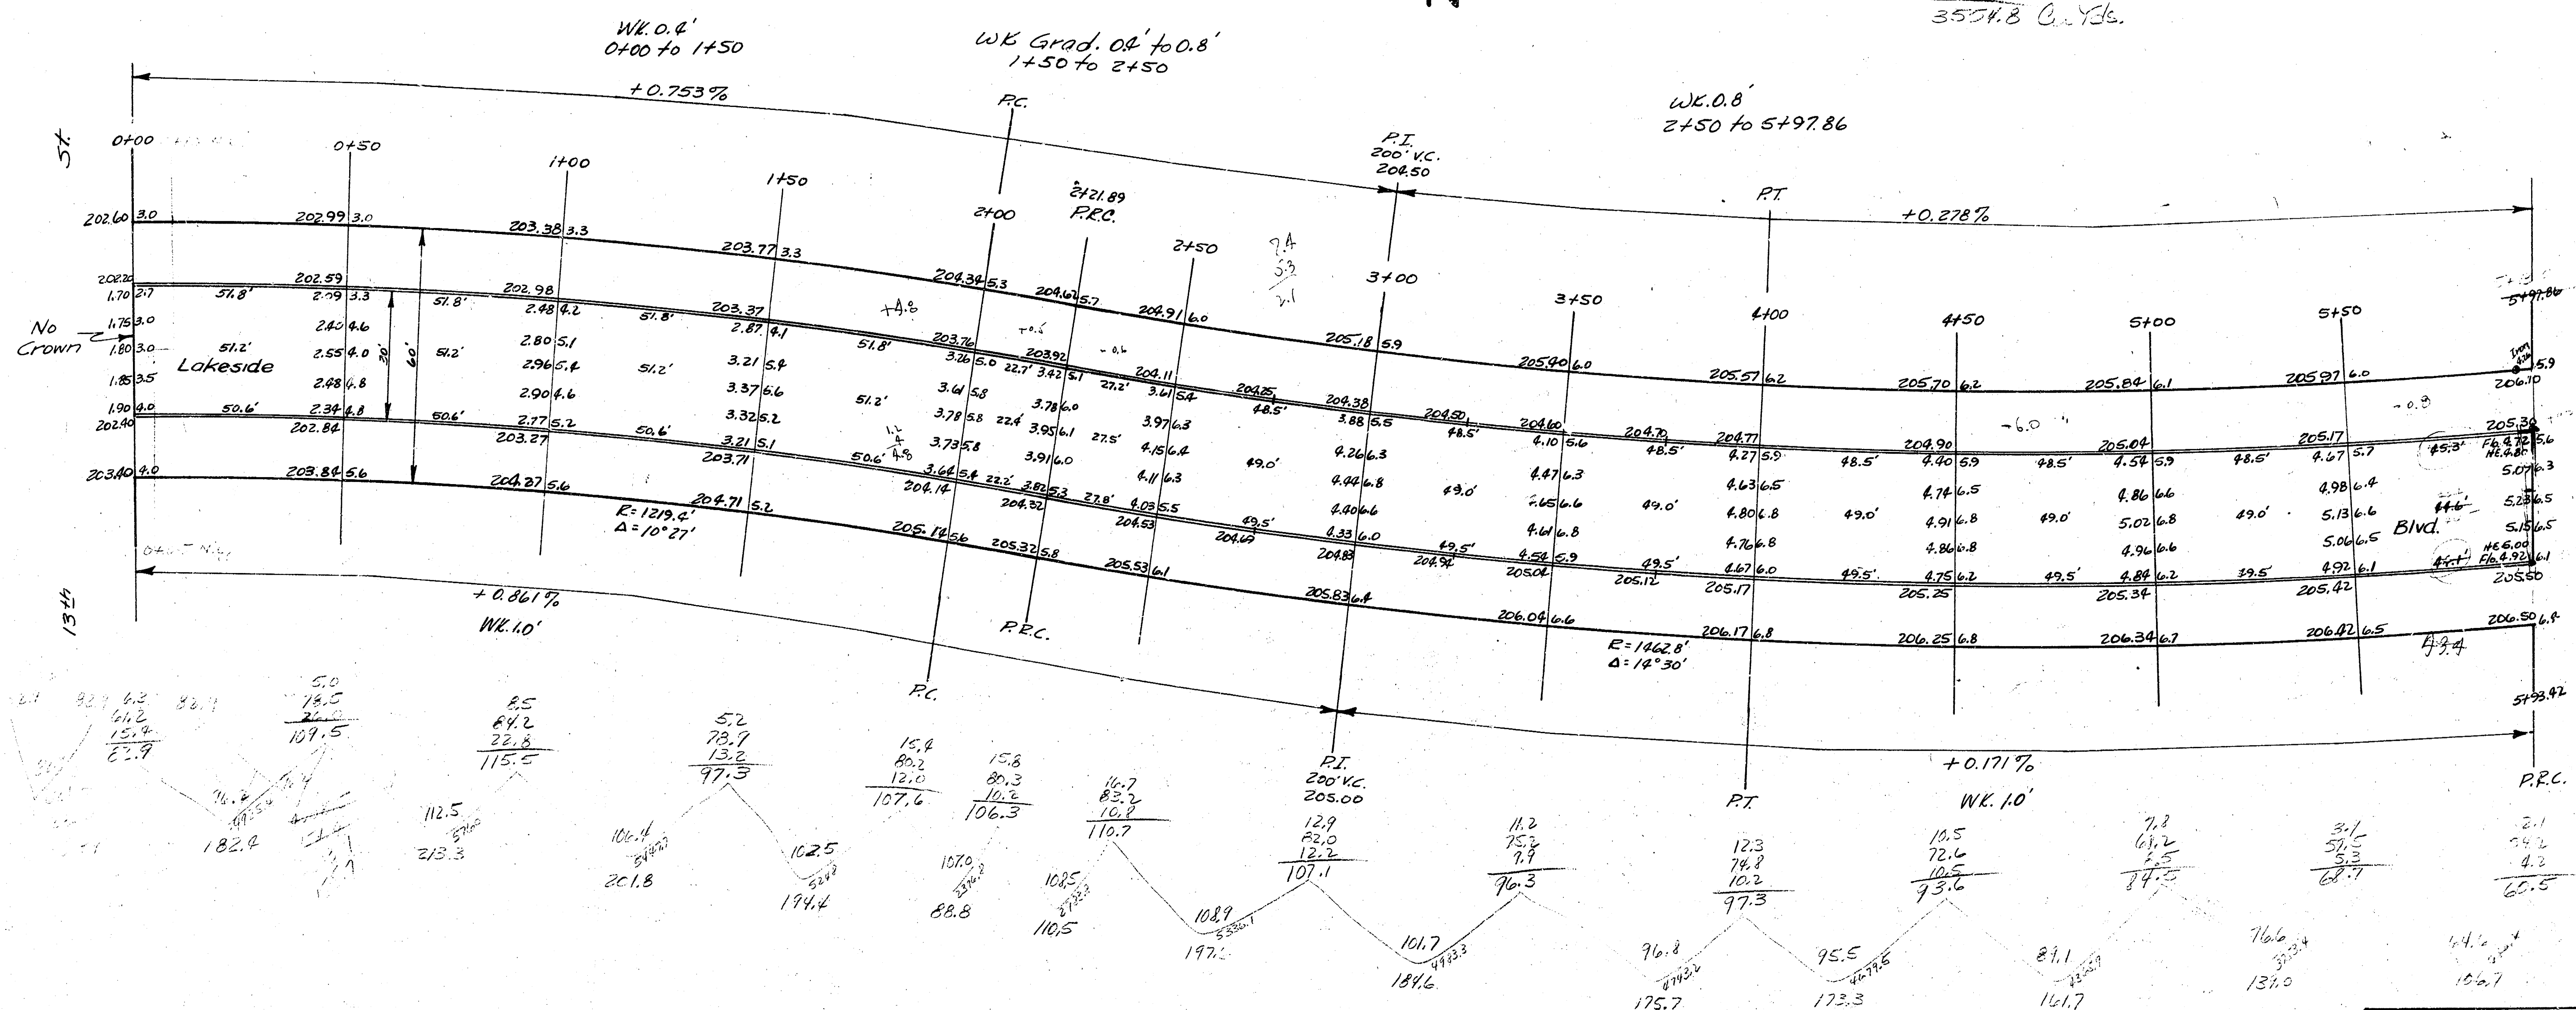

NOTE: Install drain pipe under intersection at Lakeside Blvd. & 13th St., N.L. 13th. Connect Conc. Pvt. of Lakeside to pvt of 13th with Asph.

Lakeside Blvd.
N.L. 13th ST-S.L. Crestview Dr.
30' Conc. & Cb.
City of Wichita, Kansas
L.K. White City Engineer
Oct. 1948 Proj. No. C18-143

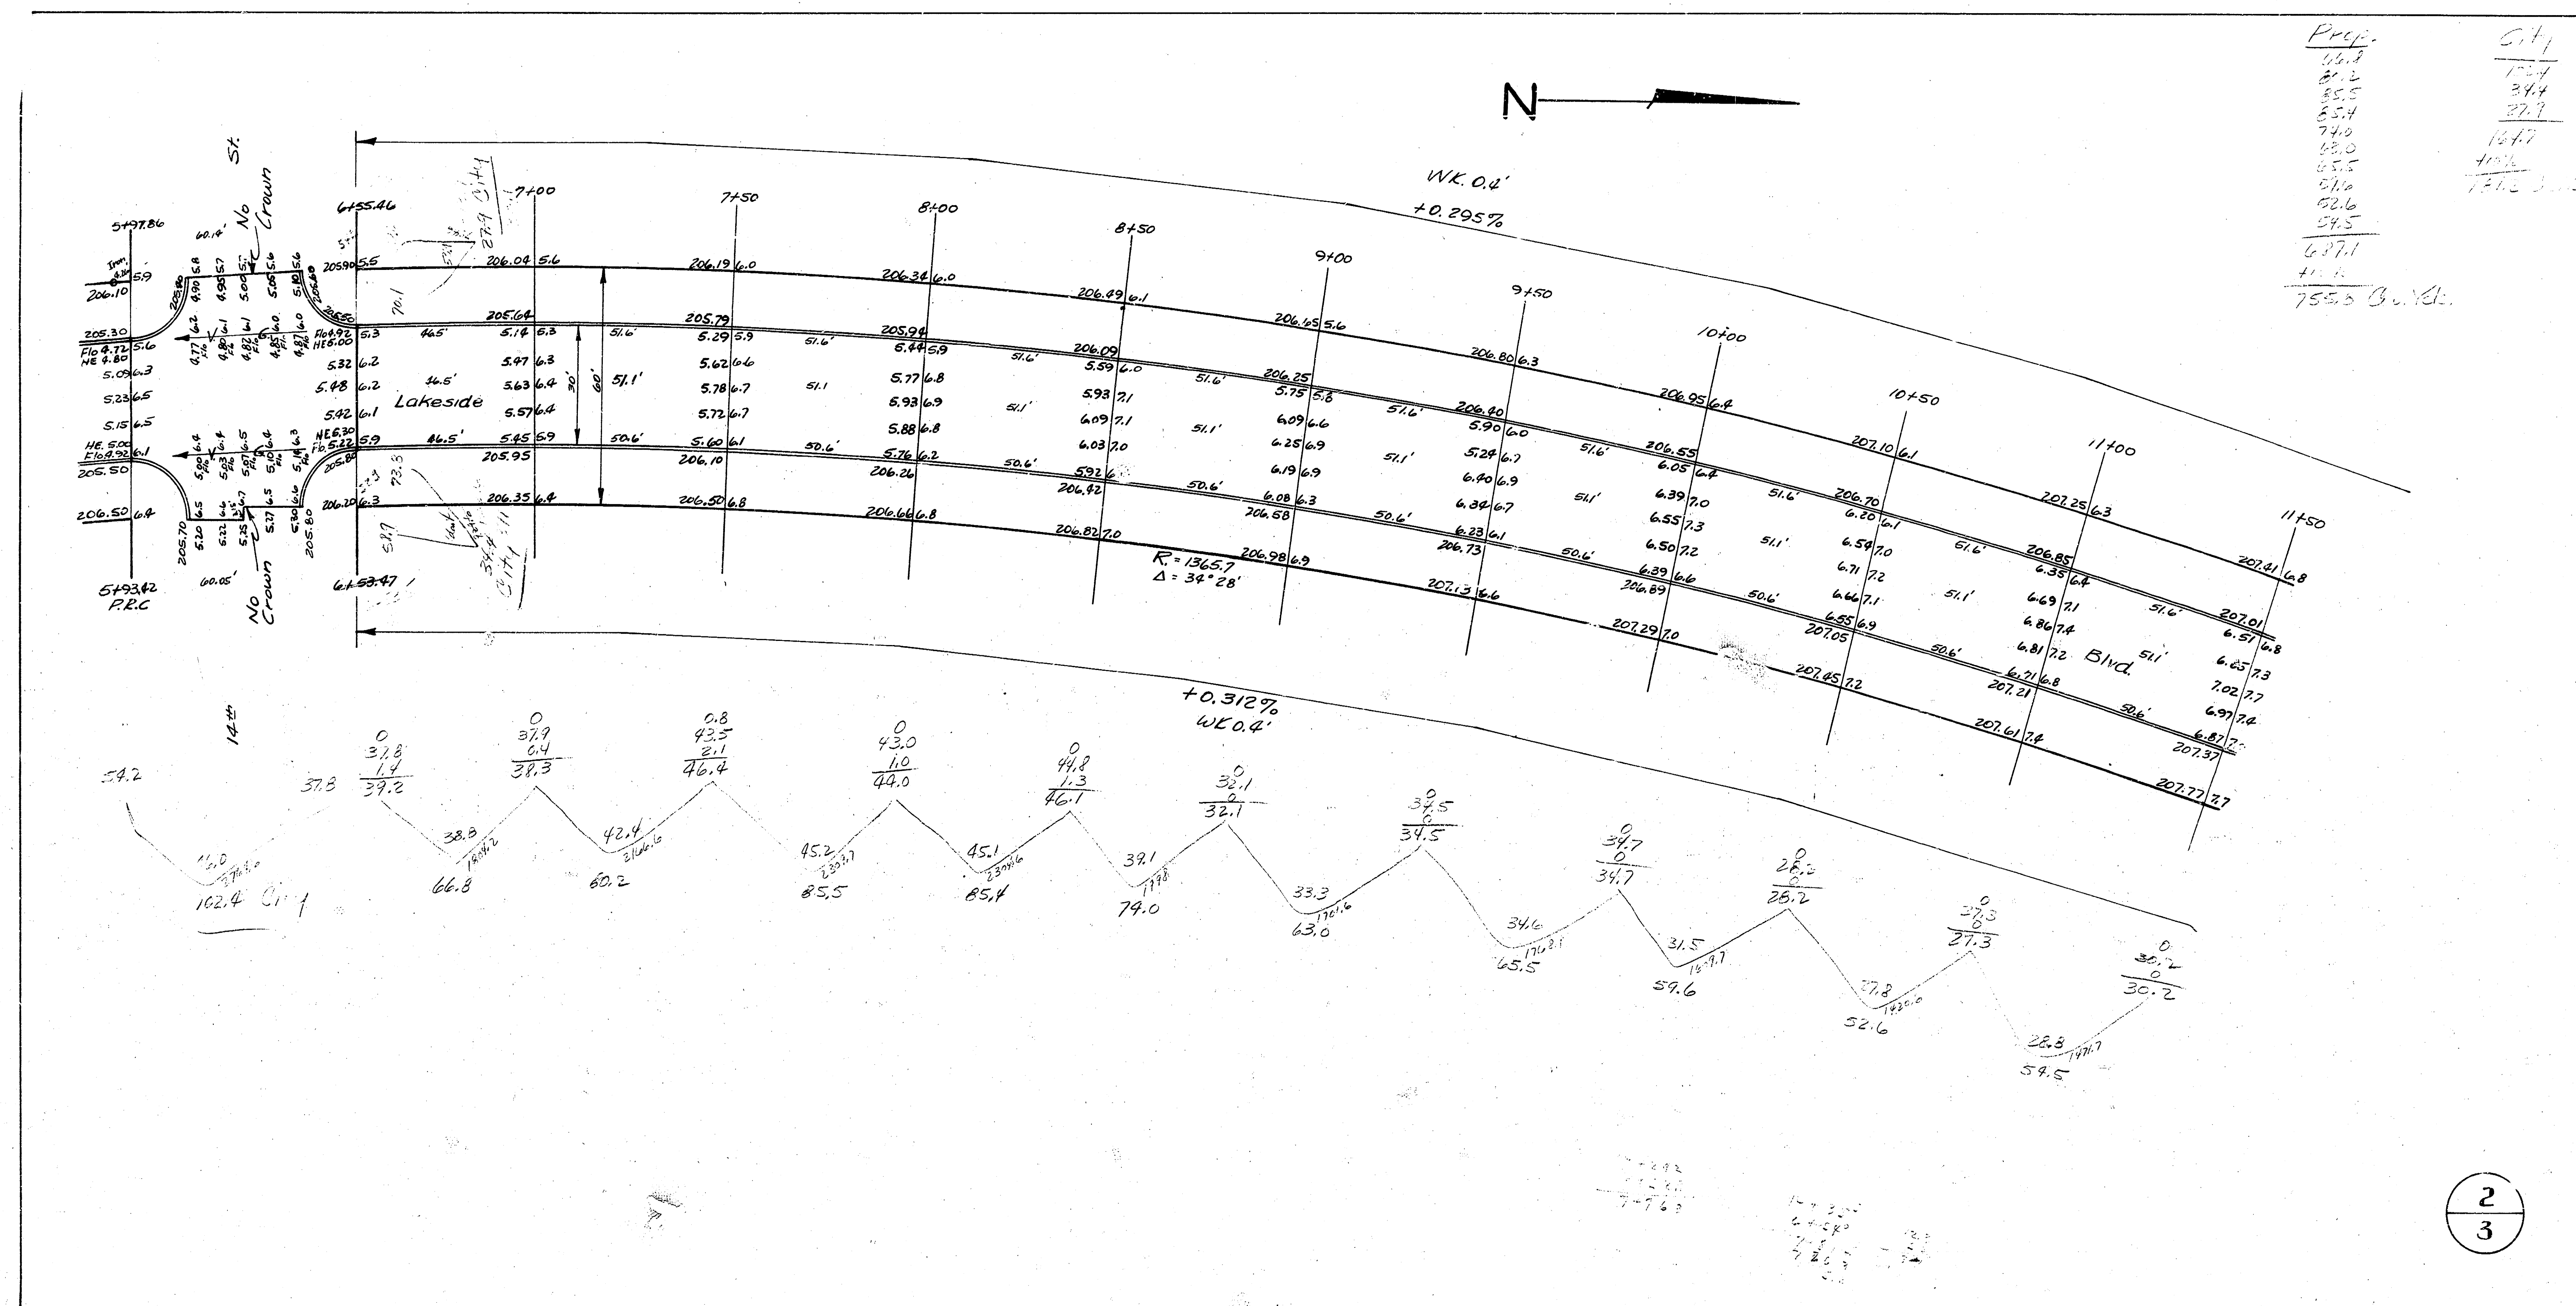

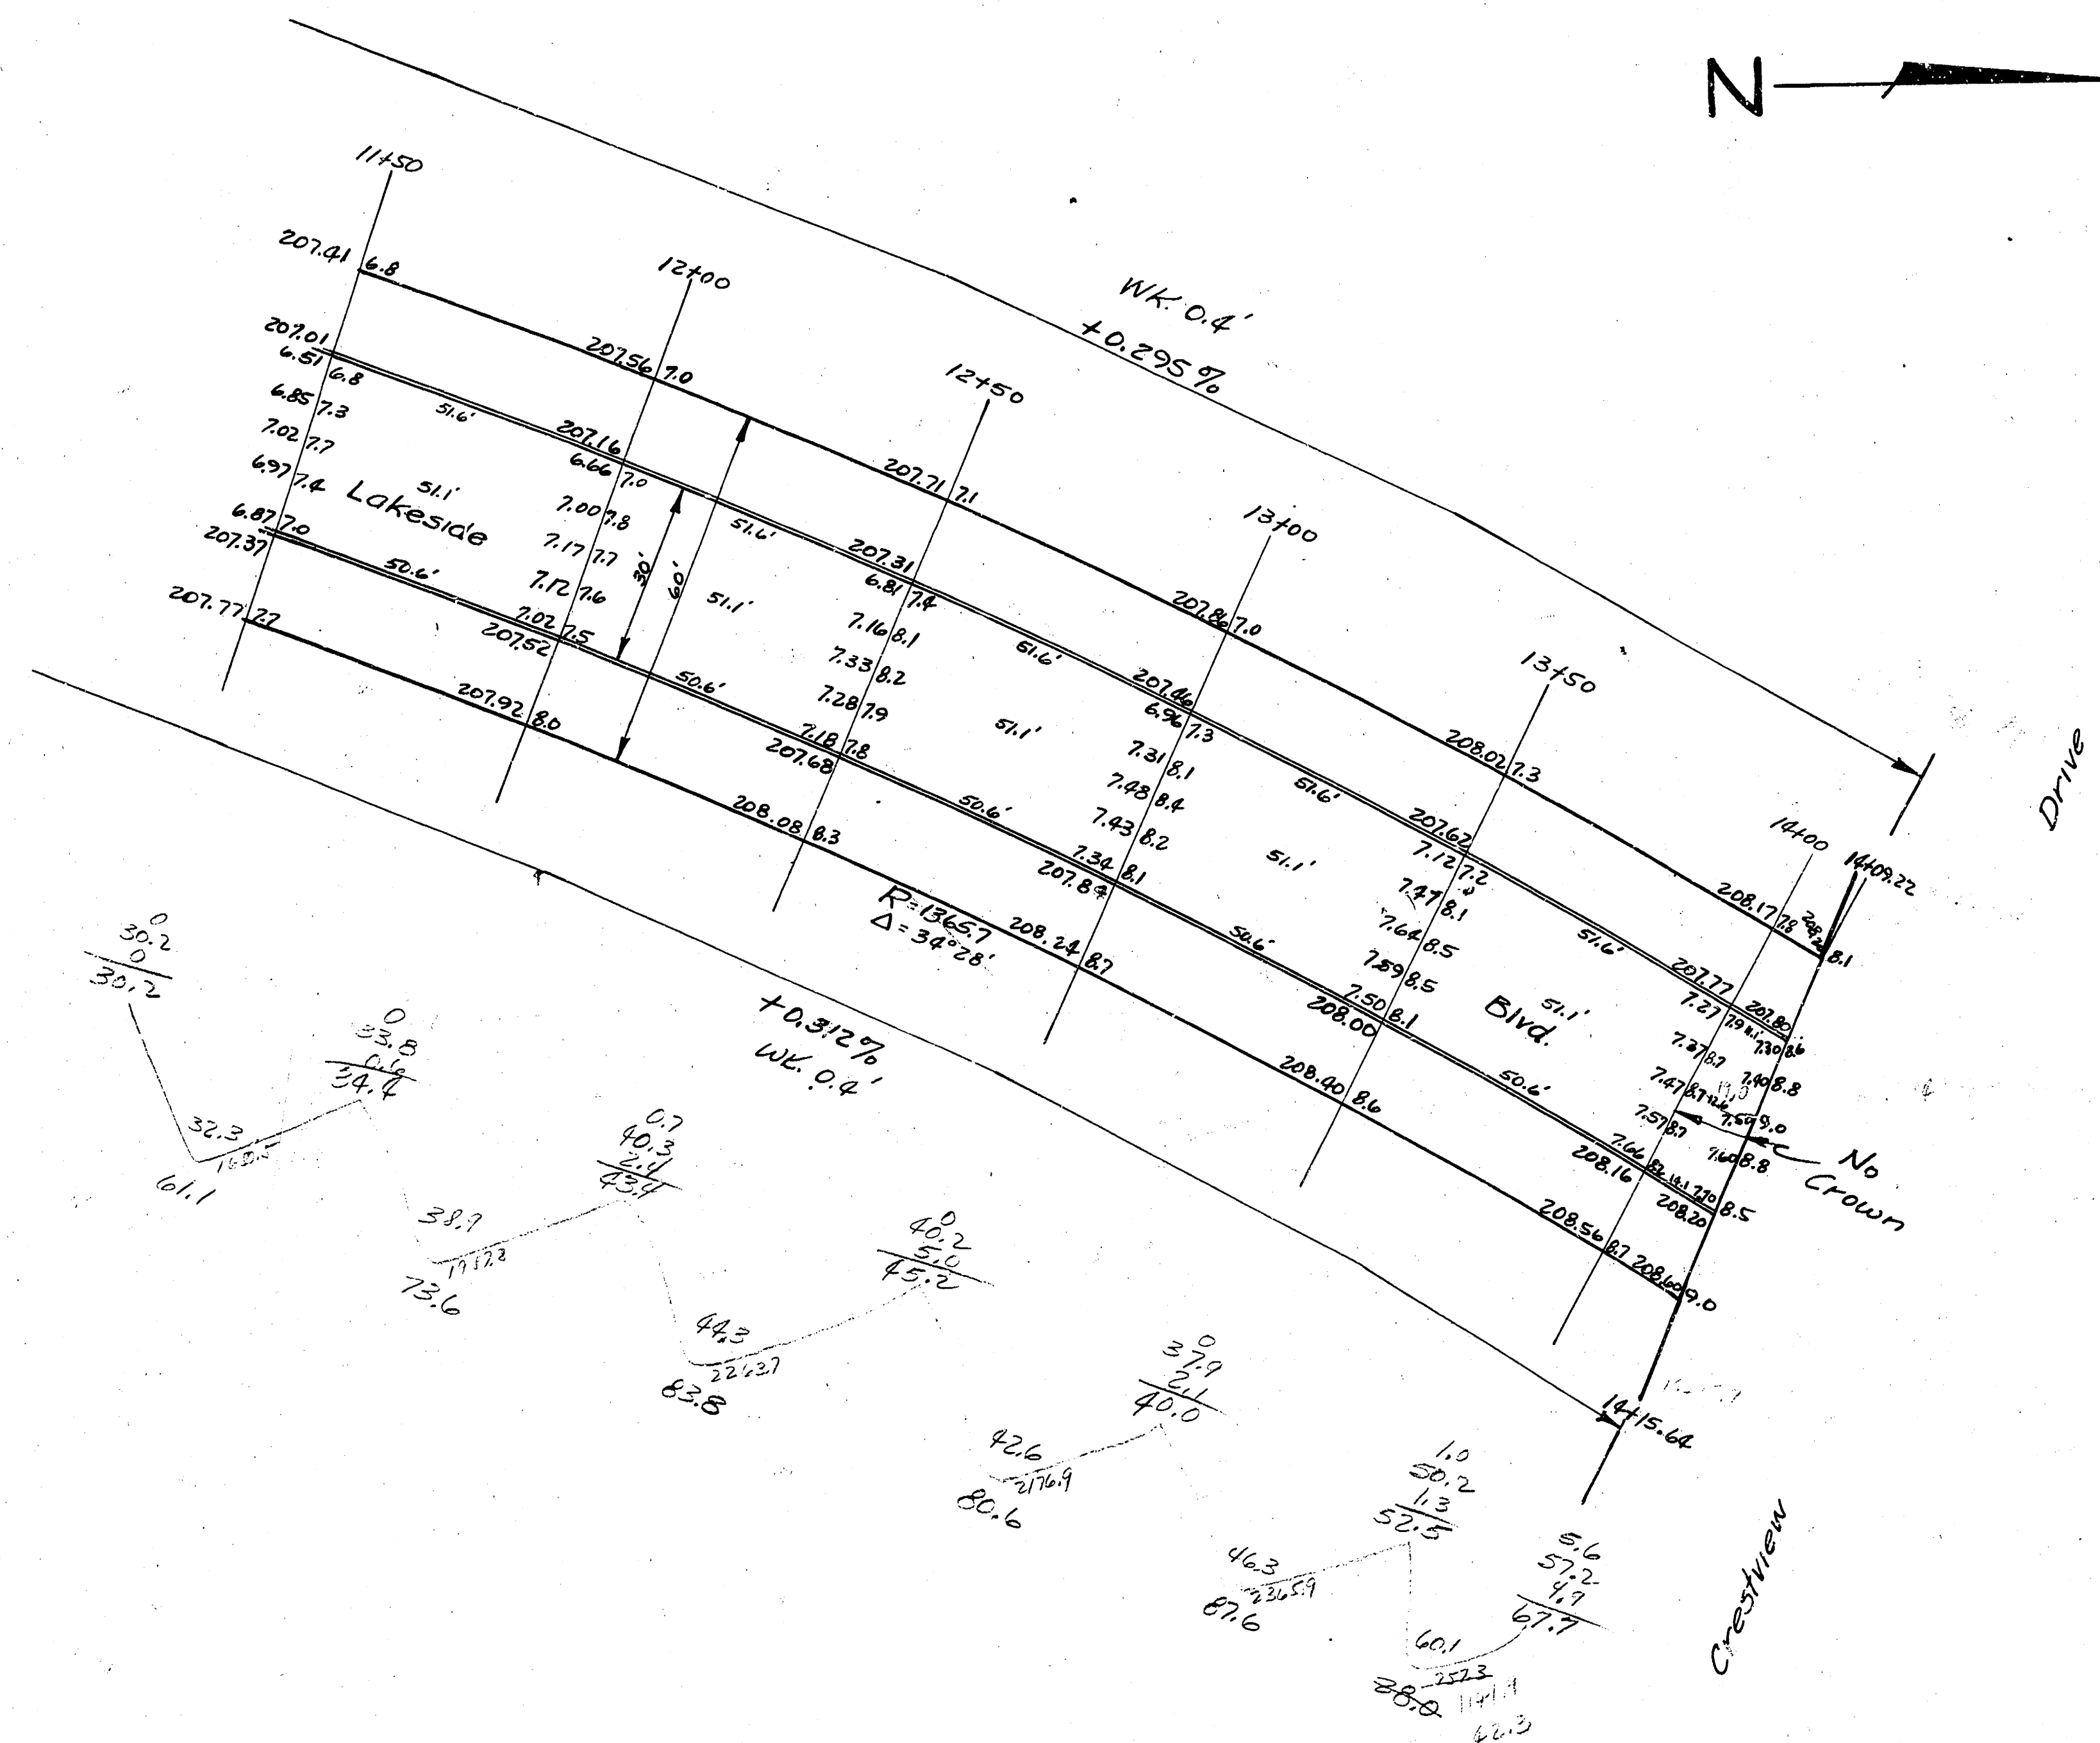

Prop	City
51.1	0
73.6	
62.5	
80.6	
87.6	
28.0	
414.7	
-15.6	
456.2	Sum. V.C.

