


B.M. 18126 "6" IN BORE WCB. S.L. CENTRAL
 B.M. 11870 "6" IN GLOBE S.C.B. ELM, W.L. BATTIN
 B.M. 18021 "6" IN GLOBE S.C.B. PINE, W.L. BATTIN

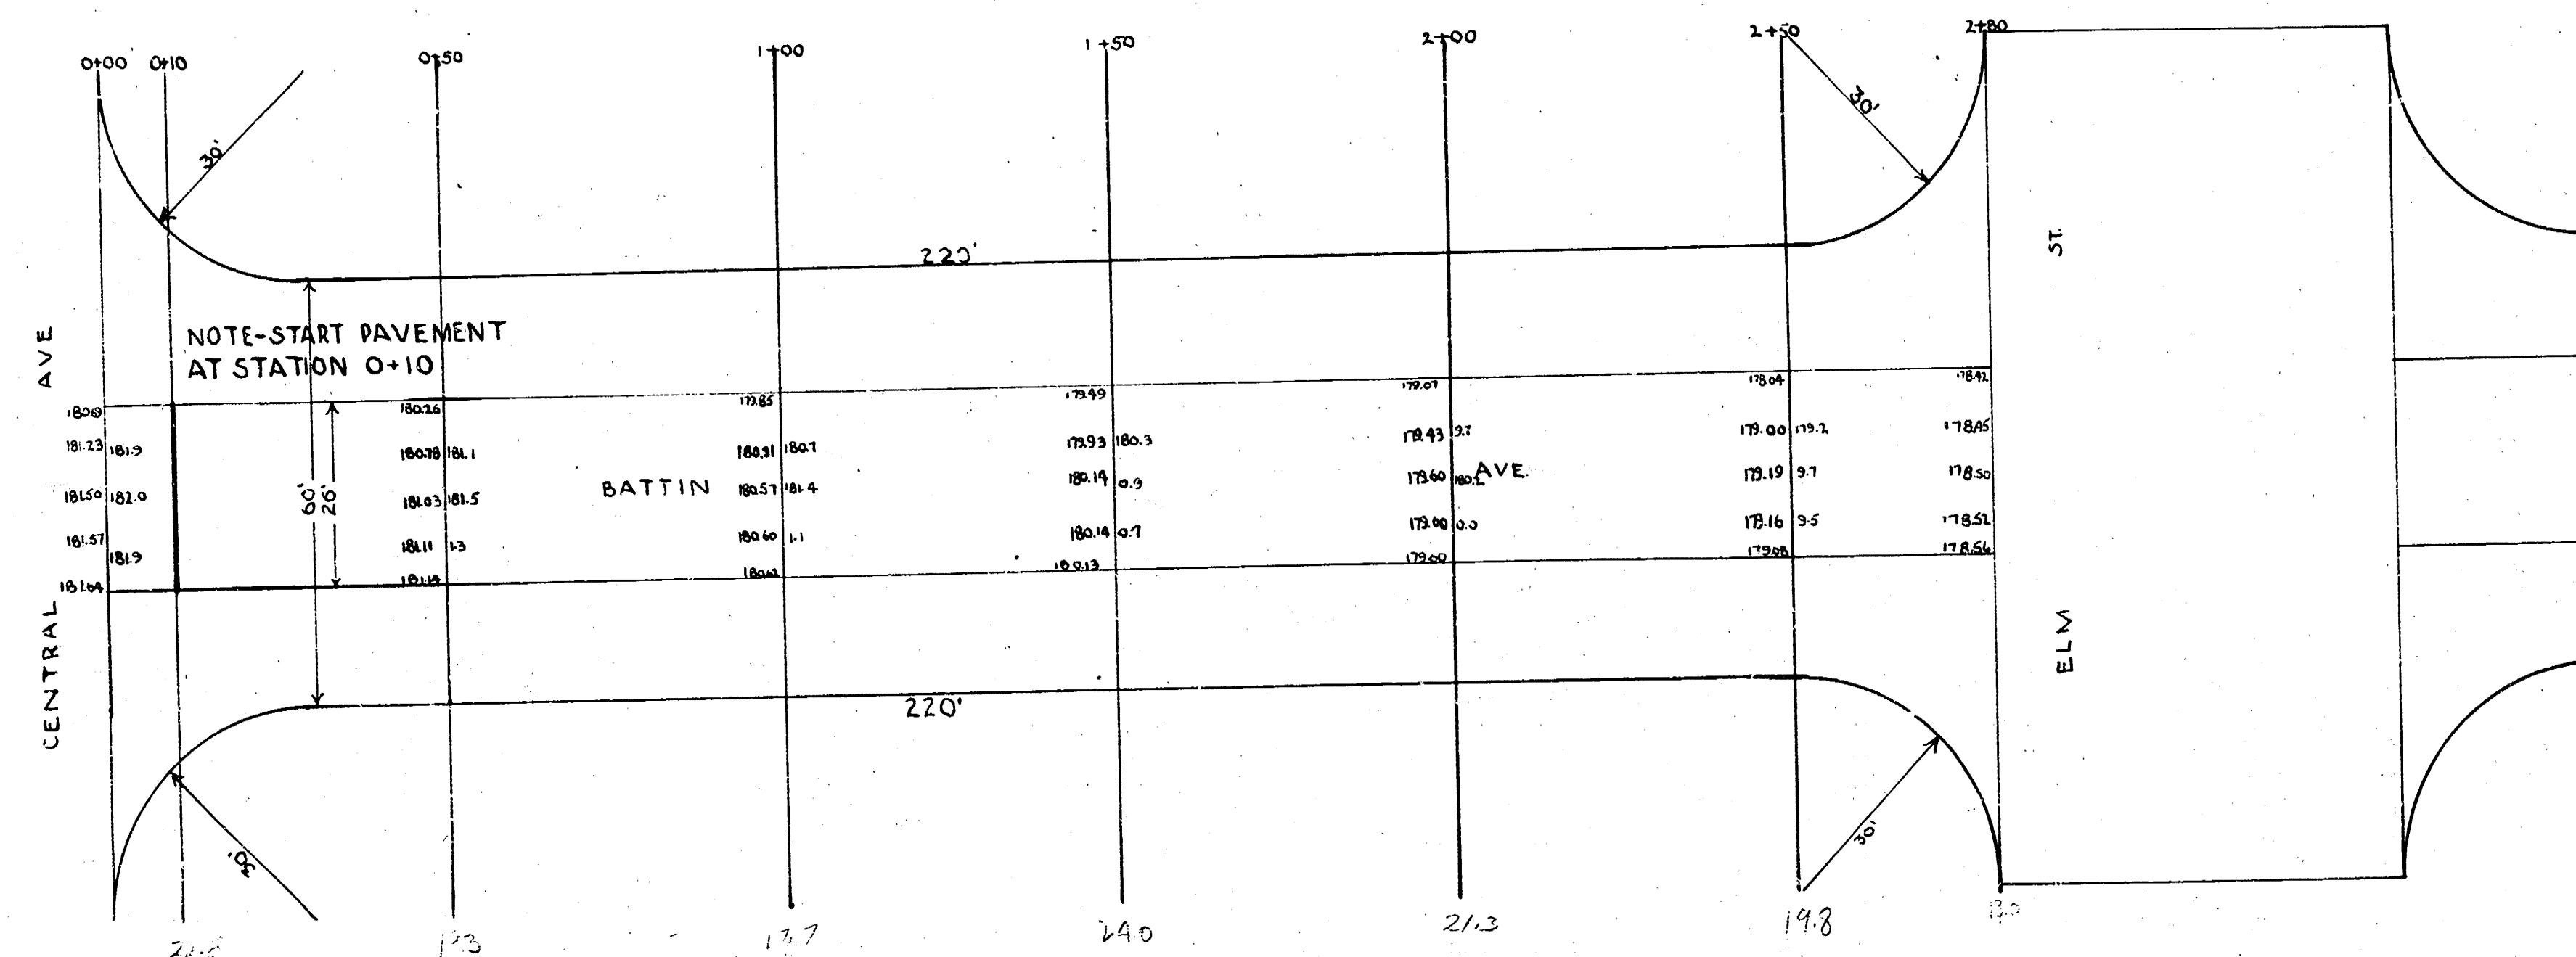

21.1

21.3

18.5

34.3

20.8

38.5

22.7

42.0

20.6

38.1

16.4

18.2

44.0
 31.3
 34.2
 38.5
 41.0
 21.1
 202.4
 410.0 20.2
 222.6

222.6
 491.0
 713.6

1
2

BATTIN AVE
 N.L. CENTRAL TO S.L. PINE
 26' CONCRETE
 CITY OF WICHITA, KANSAS
 L.K. WHITE CITY ENGINEER
 MAY 1946

