


BM. 105⁹⁶ 1' in Mensler-front 24W Mt.
on SW Cor. Laura & Bayley.
BM. 105⁹² SW Cor. conc. ret. wall on
NW Cor. 105 & Bayley.
3' Center-line Bayley Street

Scale: 1"=20'

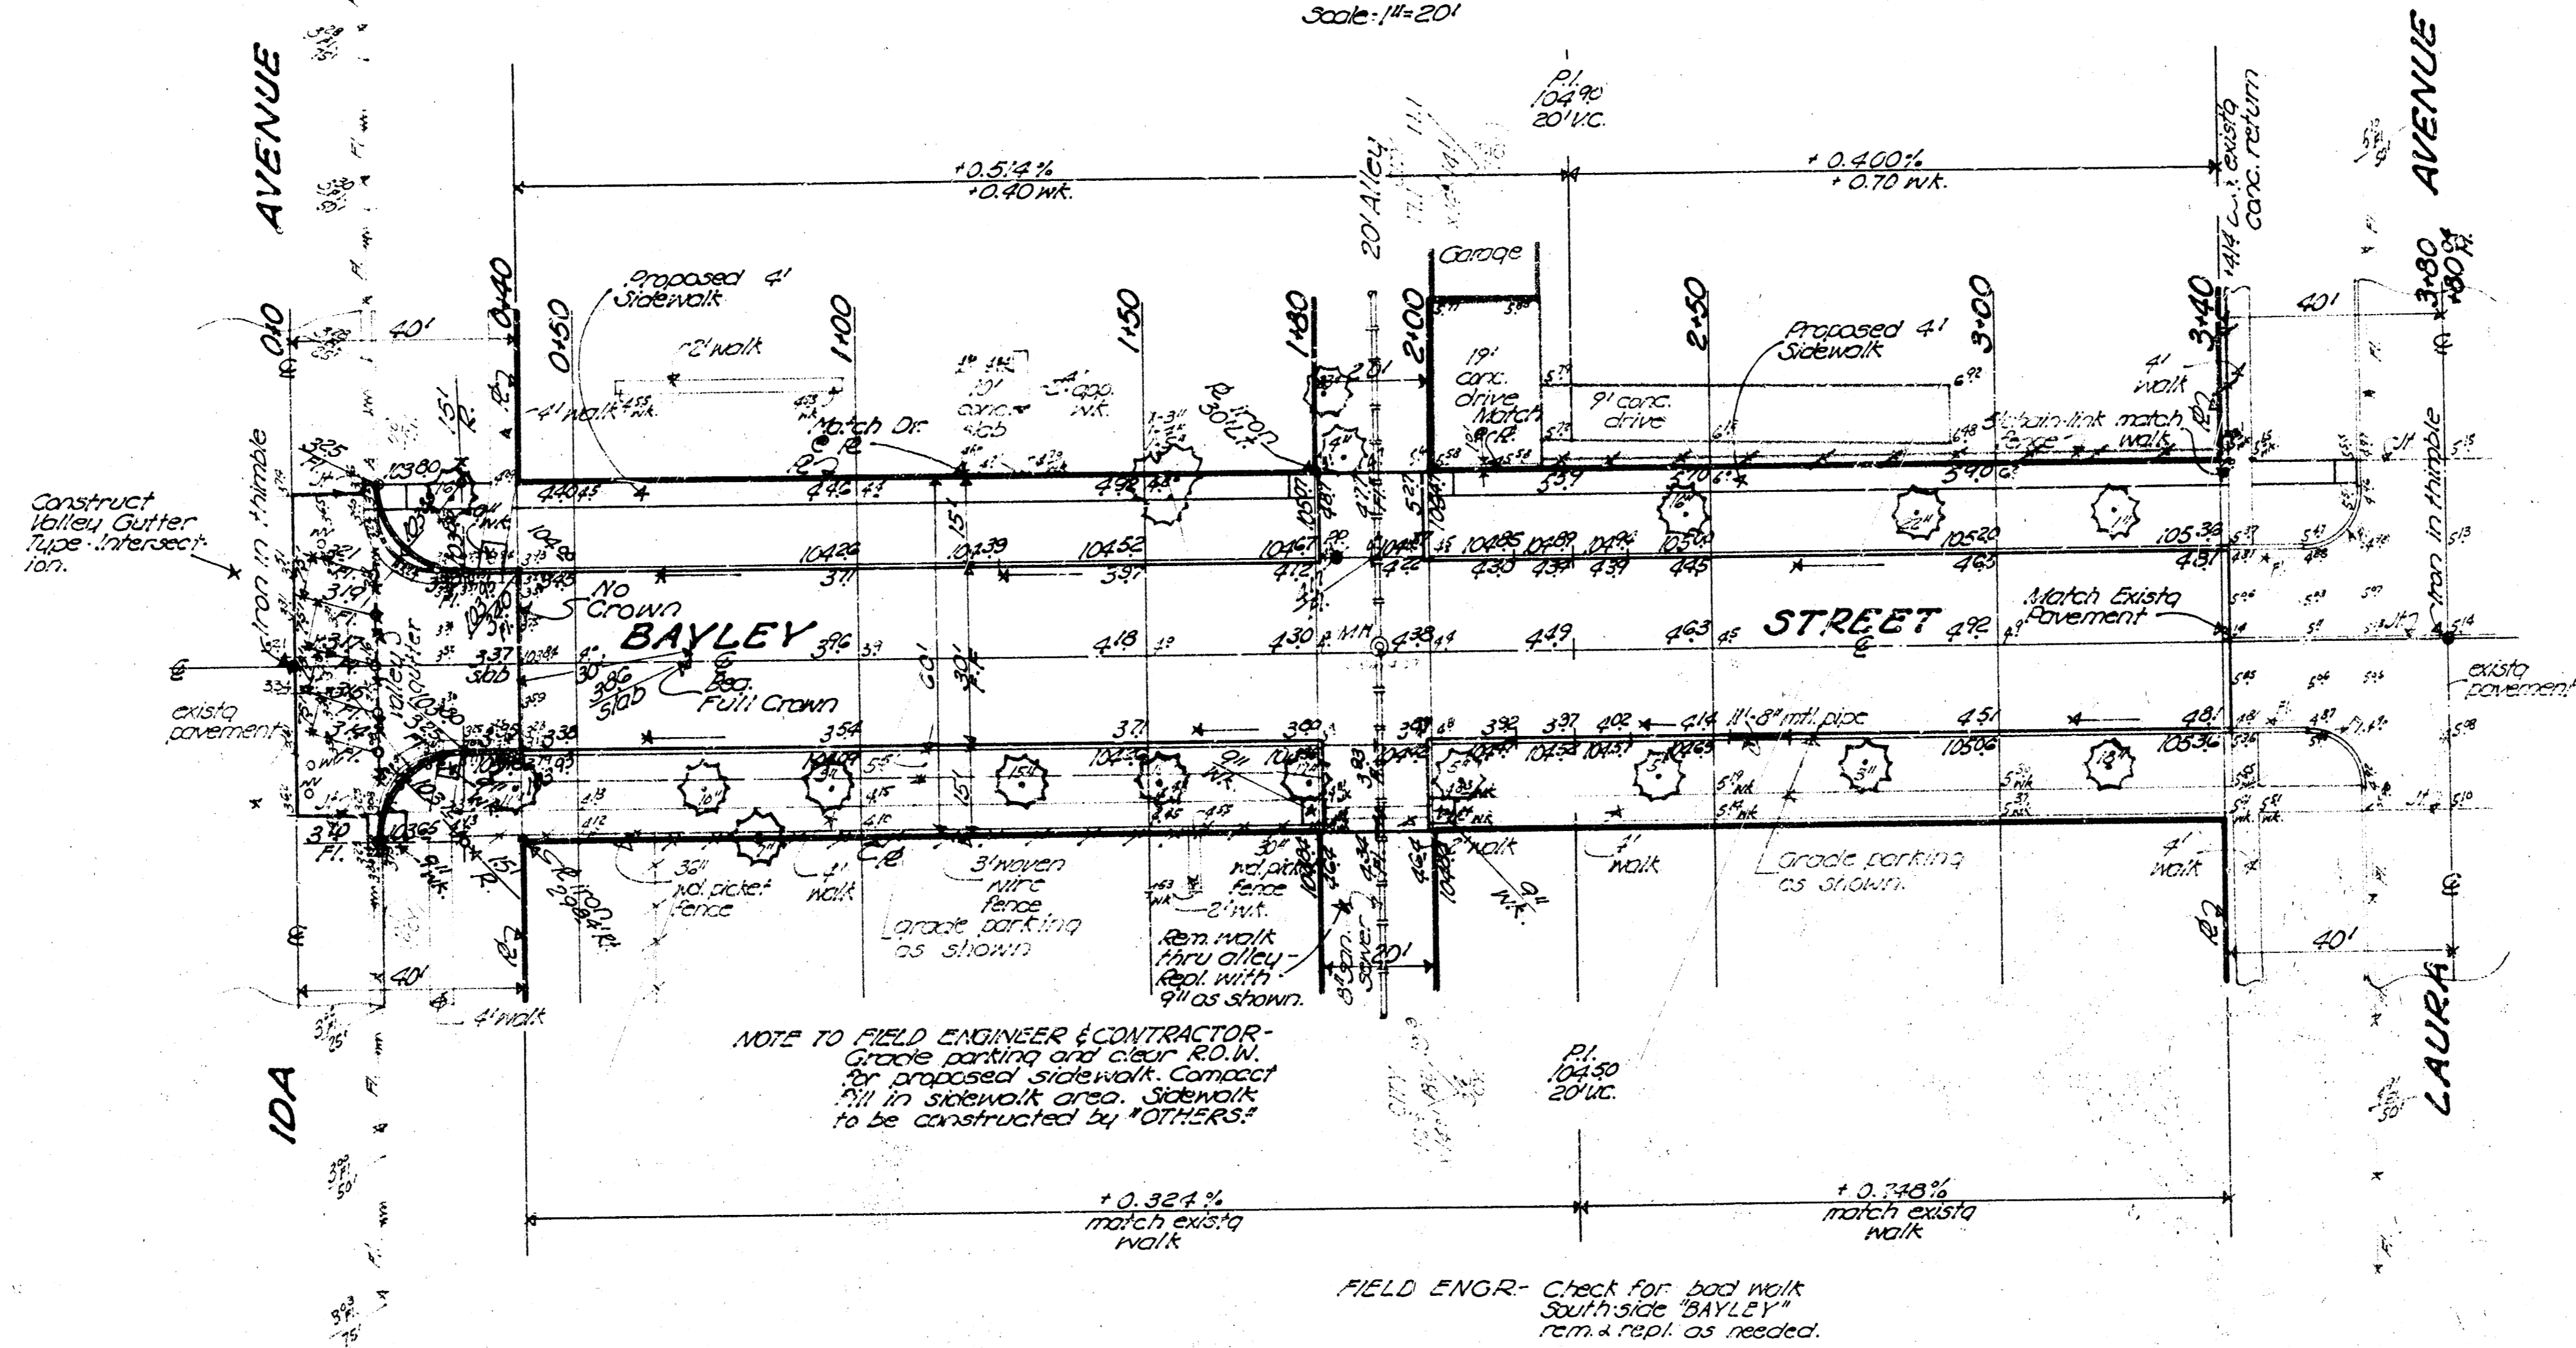

NOTE TO FIELD ENGINEER & CONTRACTOR:
Grade existing and clear 10' W.
for proposed sidewalk. Compact
fill in sidewalk area. Sidewalk
to be constructed by OTHERS.

FIELD ENGR- Check for bad walk
Southside BAYLEY
rem. & repl. as needed.


BAYLEY STREET
E. 105 Avenue - W. Laura Avenue

30' Concrete and Curb

City of Wichita, Kansas

B.E. Smith City Engineer
Date: March 1957 Proj. No. C-16-74

Earthwork	Table
Prop.	City
Excav.	Excav.
199 CY	353 CY
104 CY	32 CY
297 CY	354 CY

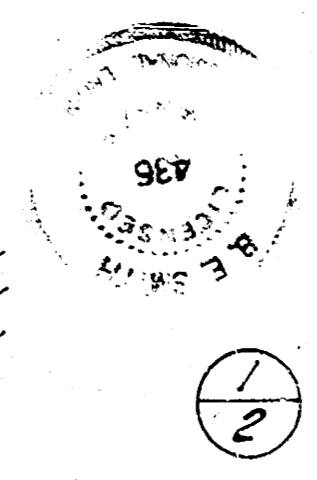

1/2

Survey Station 142
Curb

