



B. M. 106.56 "X" cut Top N. curb Bayley Approx. ctr. walk North on N.E. cor. Bayley & Broadway.  
 B. M. 105.63 Iron in thimble on N.L. Bayley @ E. Broadway. (Coming from Topeka Elev. is 106.28)  
 B. M. 105.87 Iron in thimble @ N.L. Bayley & E. Topeka.  
 Base line & Stationing on E. Bayley or 30.0' South of thimble on N. E.

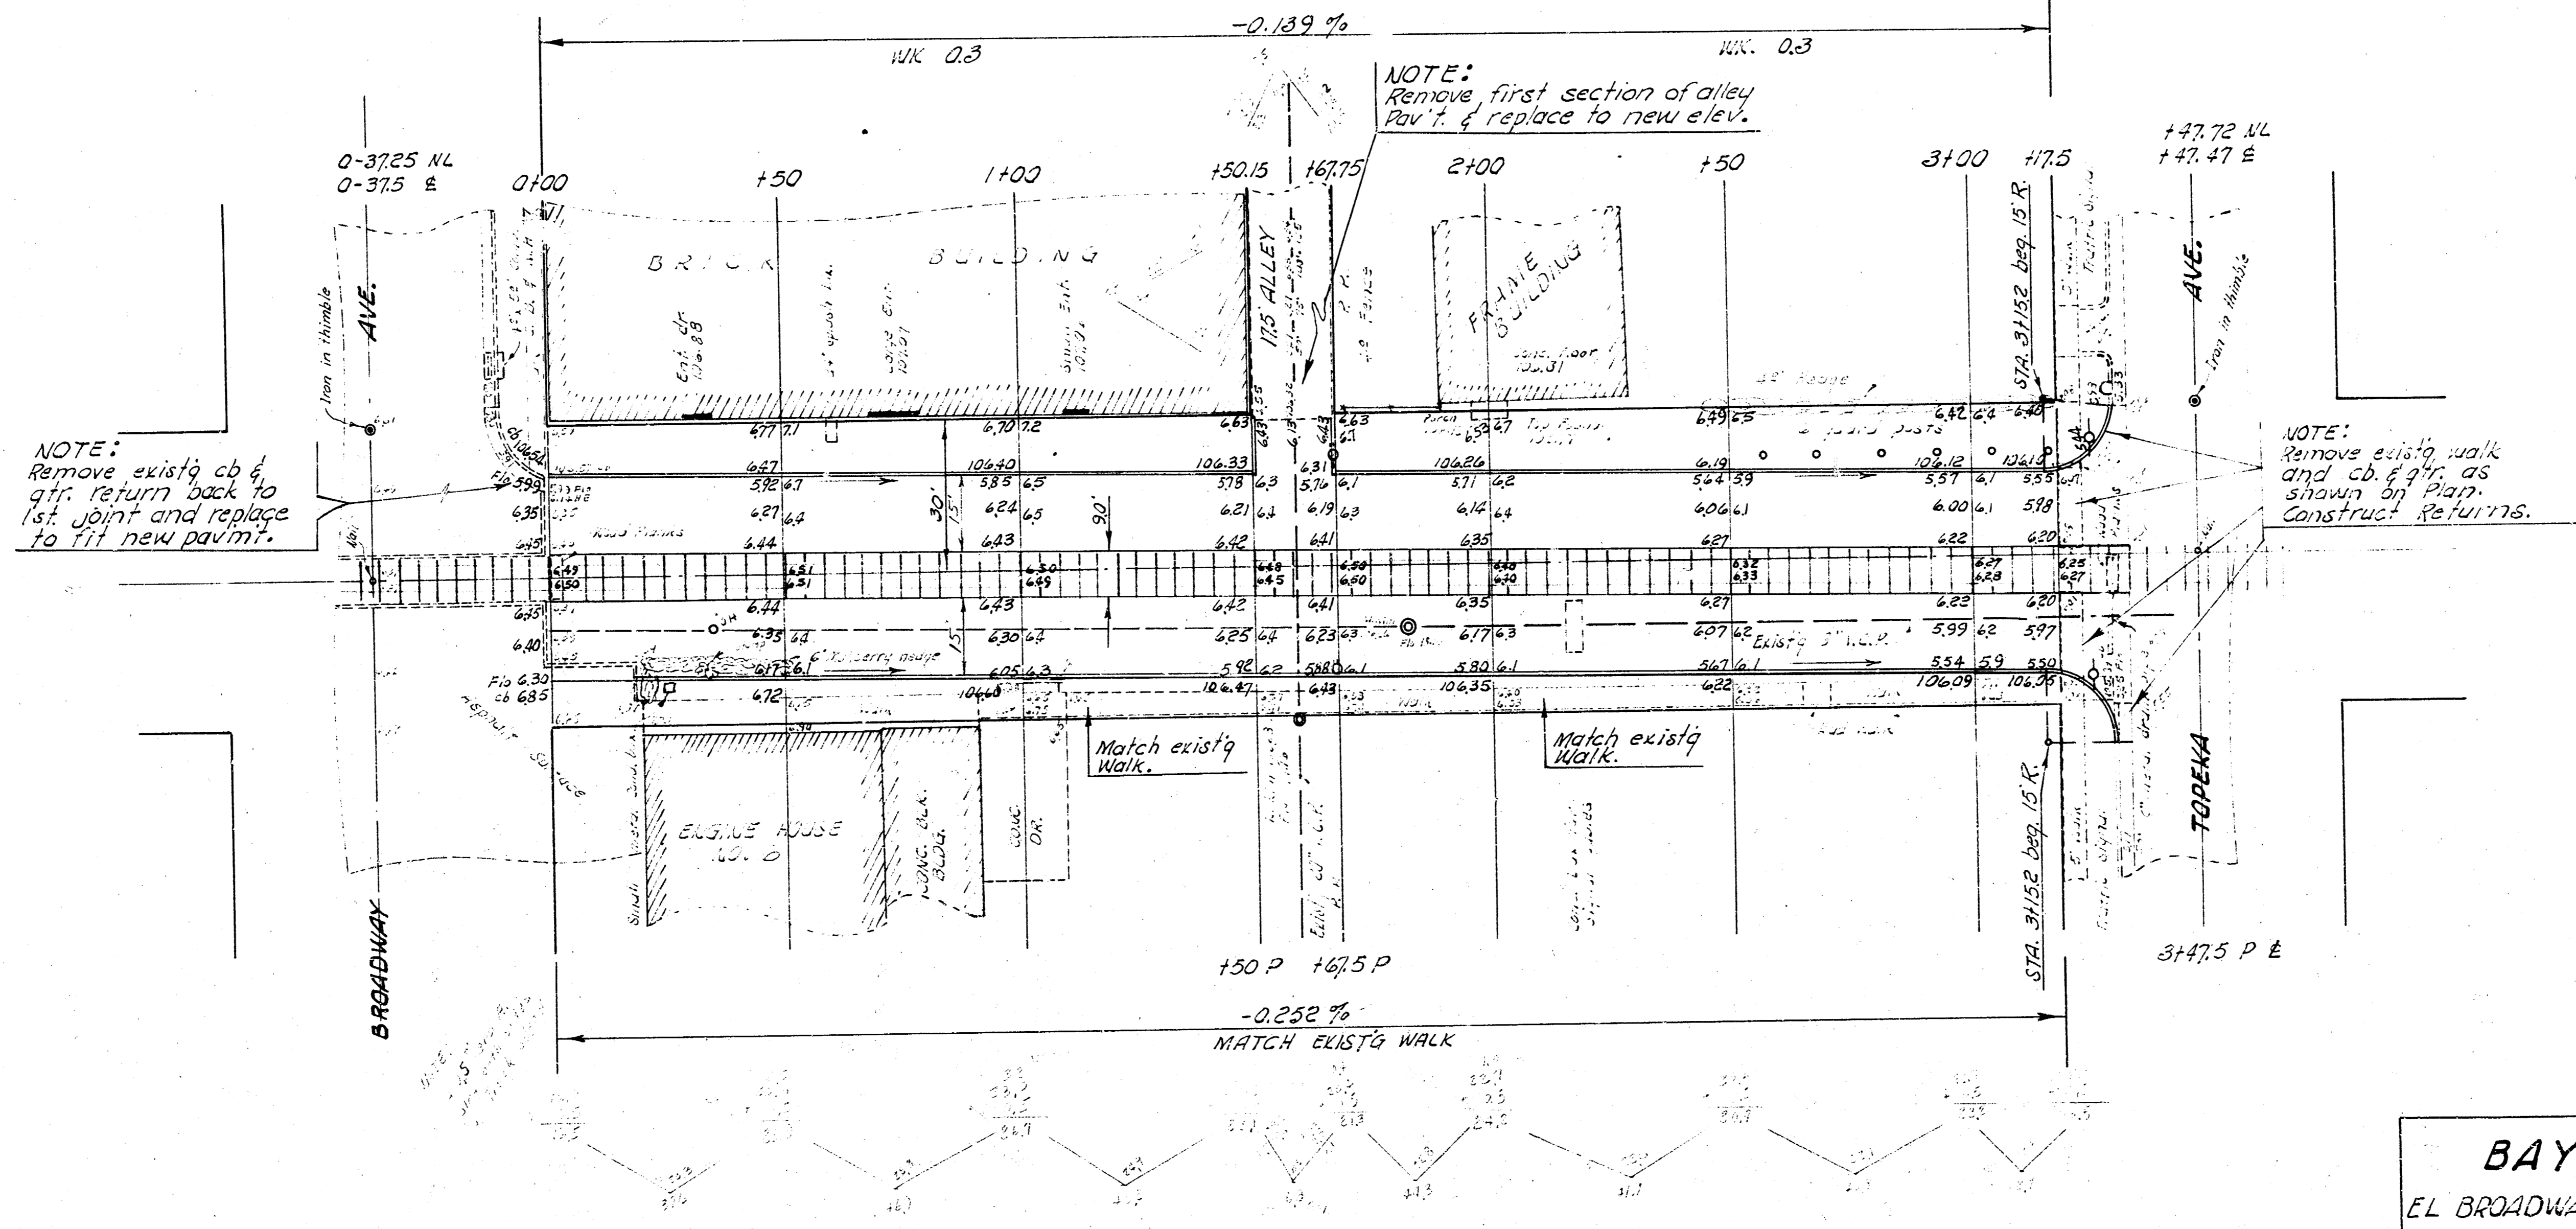

1. 1/2" diam. B.M. 106.56  
 2. 1/2" diam. B.M. 105.63  
 3. 1/2" diam. B.M. 105.87

EARTH WORK	
EXCAVATION	
CITY	PROP.
16.7	270.7
1.7	27.1
18.4 cu yds.	297.8 cu yds.

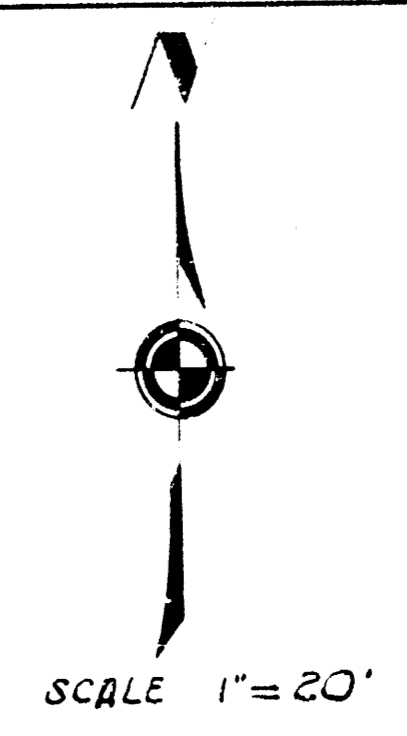

**BAYLEY ST.**  
 EL BROADWAY TO NE TOPEKA  
 15 CONC. & CO. ON BOTH SIDES OF WALK  
 CITY OF WICHITA, KANSAS  
 B. E. SMITH CITY ENGINEER  
 OCT. 1953 PROJ. NO. 019-110