


B.M. 10799 Tinney Top Hyd. N.M. Cr. Ellis & Bayley

Property	City
37.4	18.7
43.1	5.4
35.4	5.9
36.6	50.0
34.1	110.0
35.5	33.0
713.9	
235.2	

NOTE: REMOVE WALL IN ALLEYS TO INSTALL RETURNS.

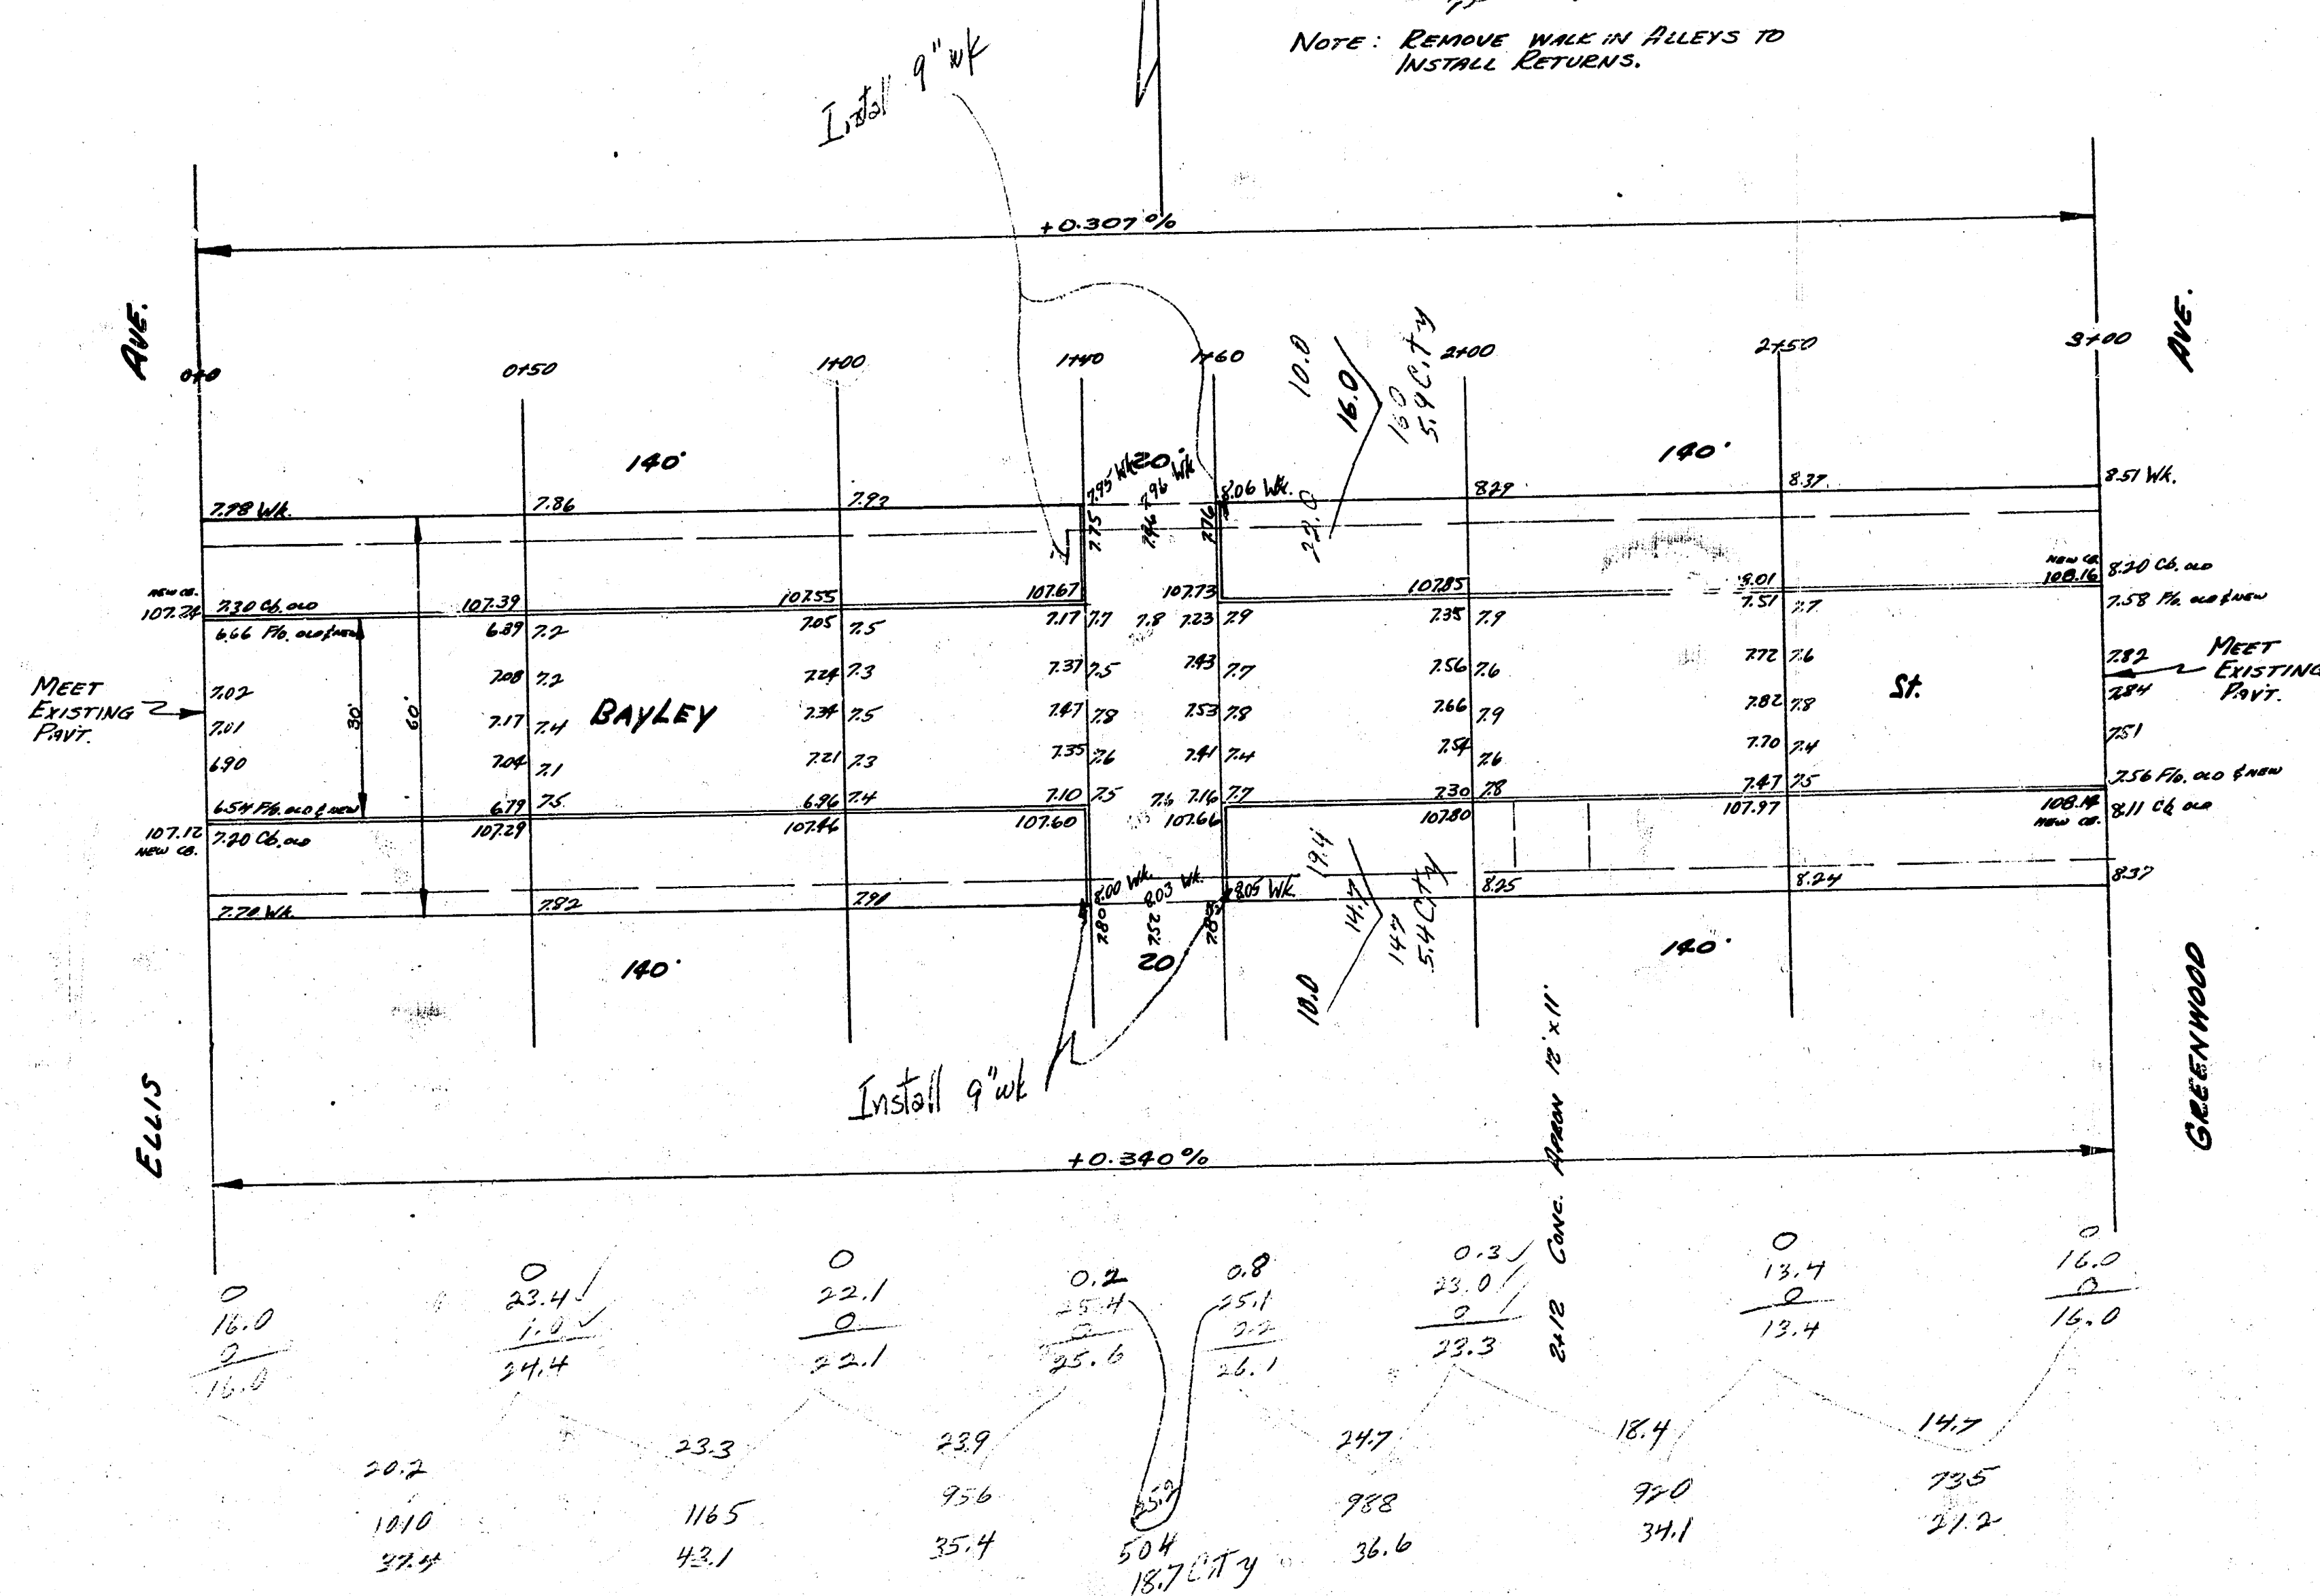

BAYLEY ST.
E.L. ELLIS TO W.L. GREENWOOD
30' CONC. & CO.
CITY OF WICHITA, KANSAS
L.K. WHITE CITY ENGINEER
MAY 1949 PROJ. C-19-93