


B.M. 117.90 "a" NE cor W Head Wall
 Culvert W.S. Anna, N.S. Maple


NOTE-CONTRACTOR: Utility Service Lines may be located unusually close to the surface. Therefore, extreme care shall be used in excavating & grading in connection with this project.

Scale: 1" = 20'

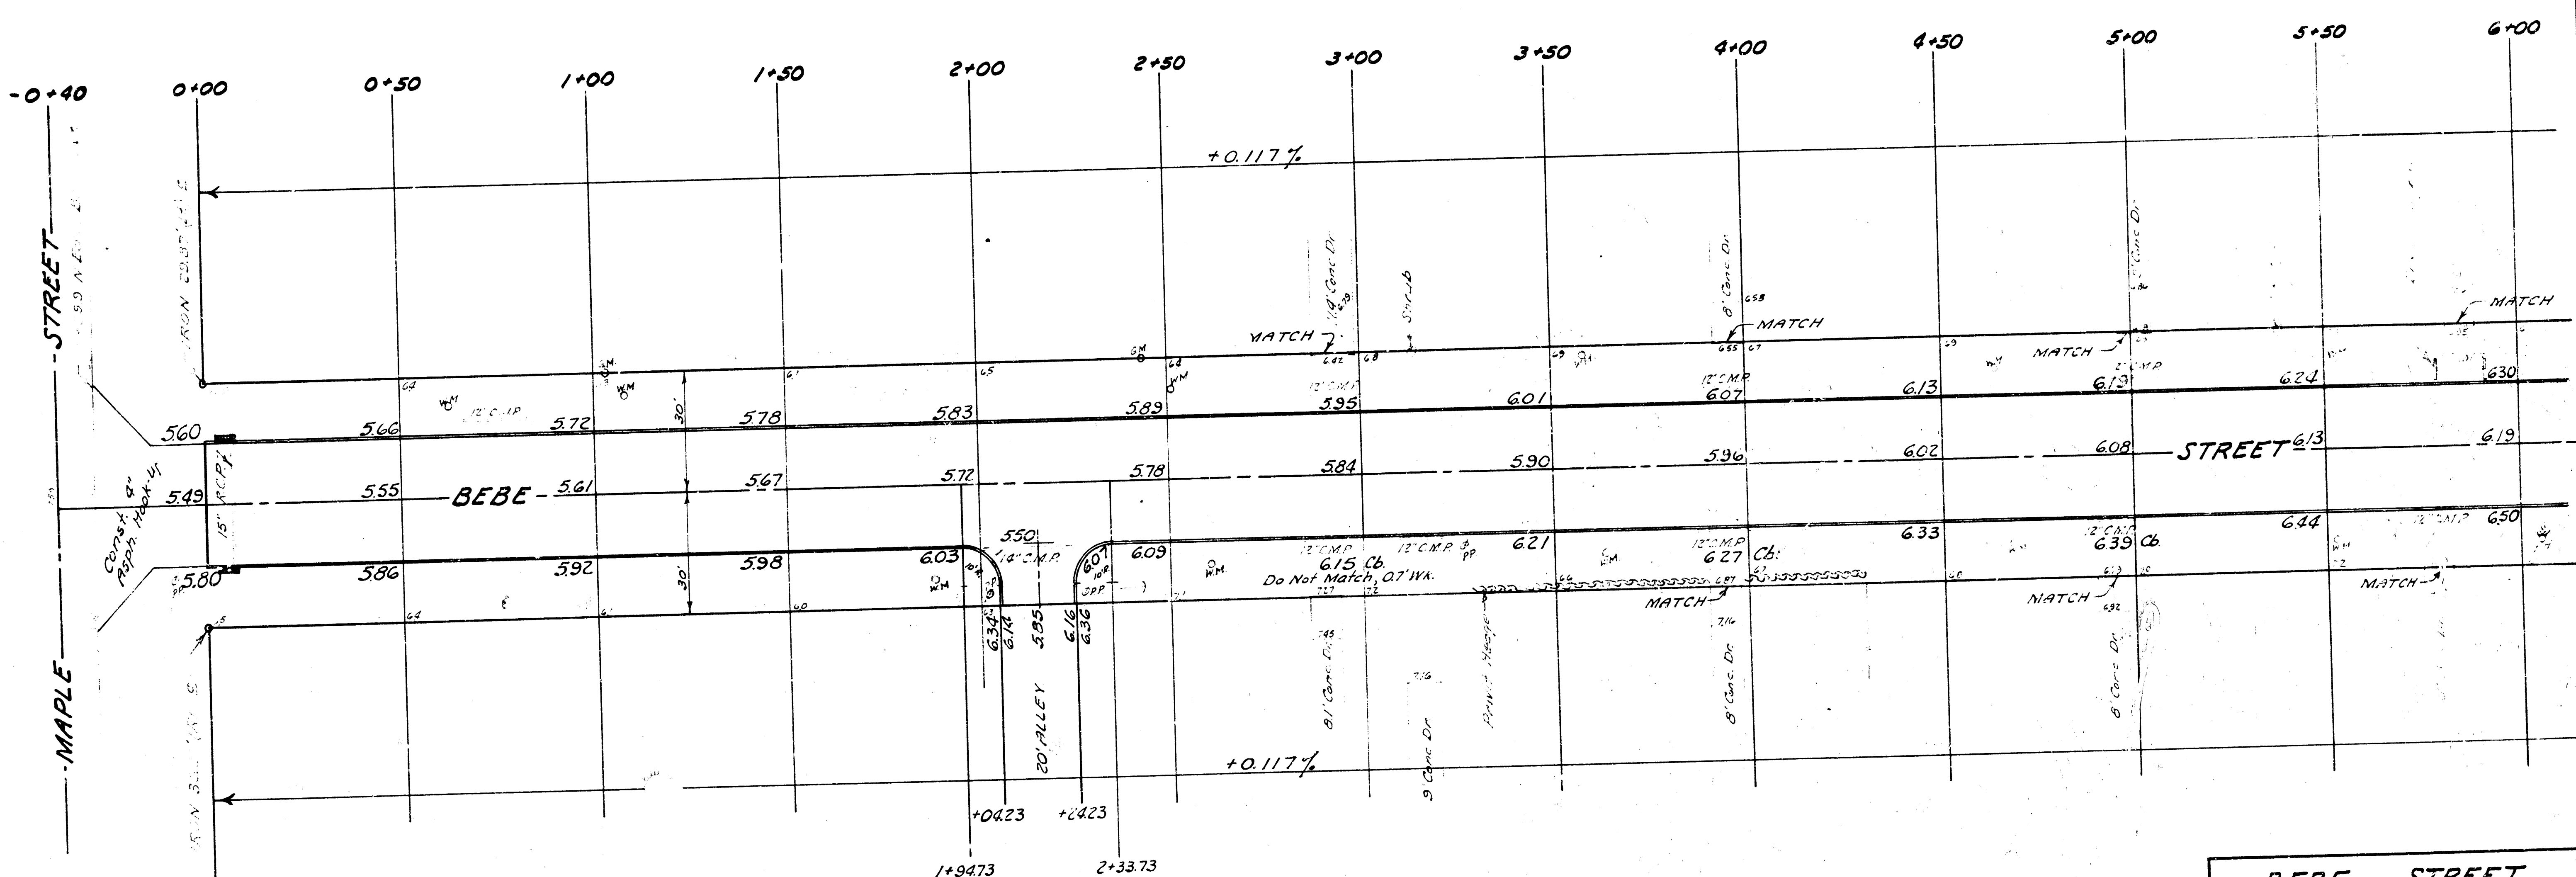

EXCAVATION		
PROPERTY	CITY	
Cu Yds. 1840	50	
+10% 184	5	
Total 2024	55	Cu Yds.

BEBE STREET
 FROM N.L. MAPLE ST.
 TO S.L. DOUGLAS AVE.
 30'-6\" Corc. & Int. Curb
 B.E. SMITH CITY ENGINEER
 CITY OF WICHITA, KANSAS
 1/3 Project No. C11-49

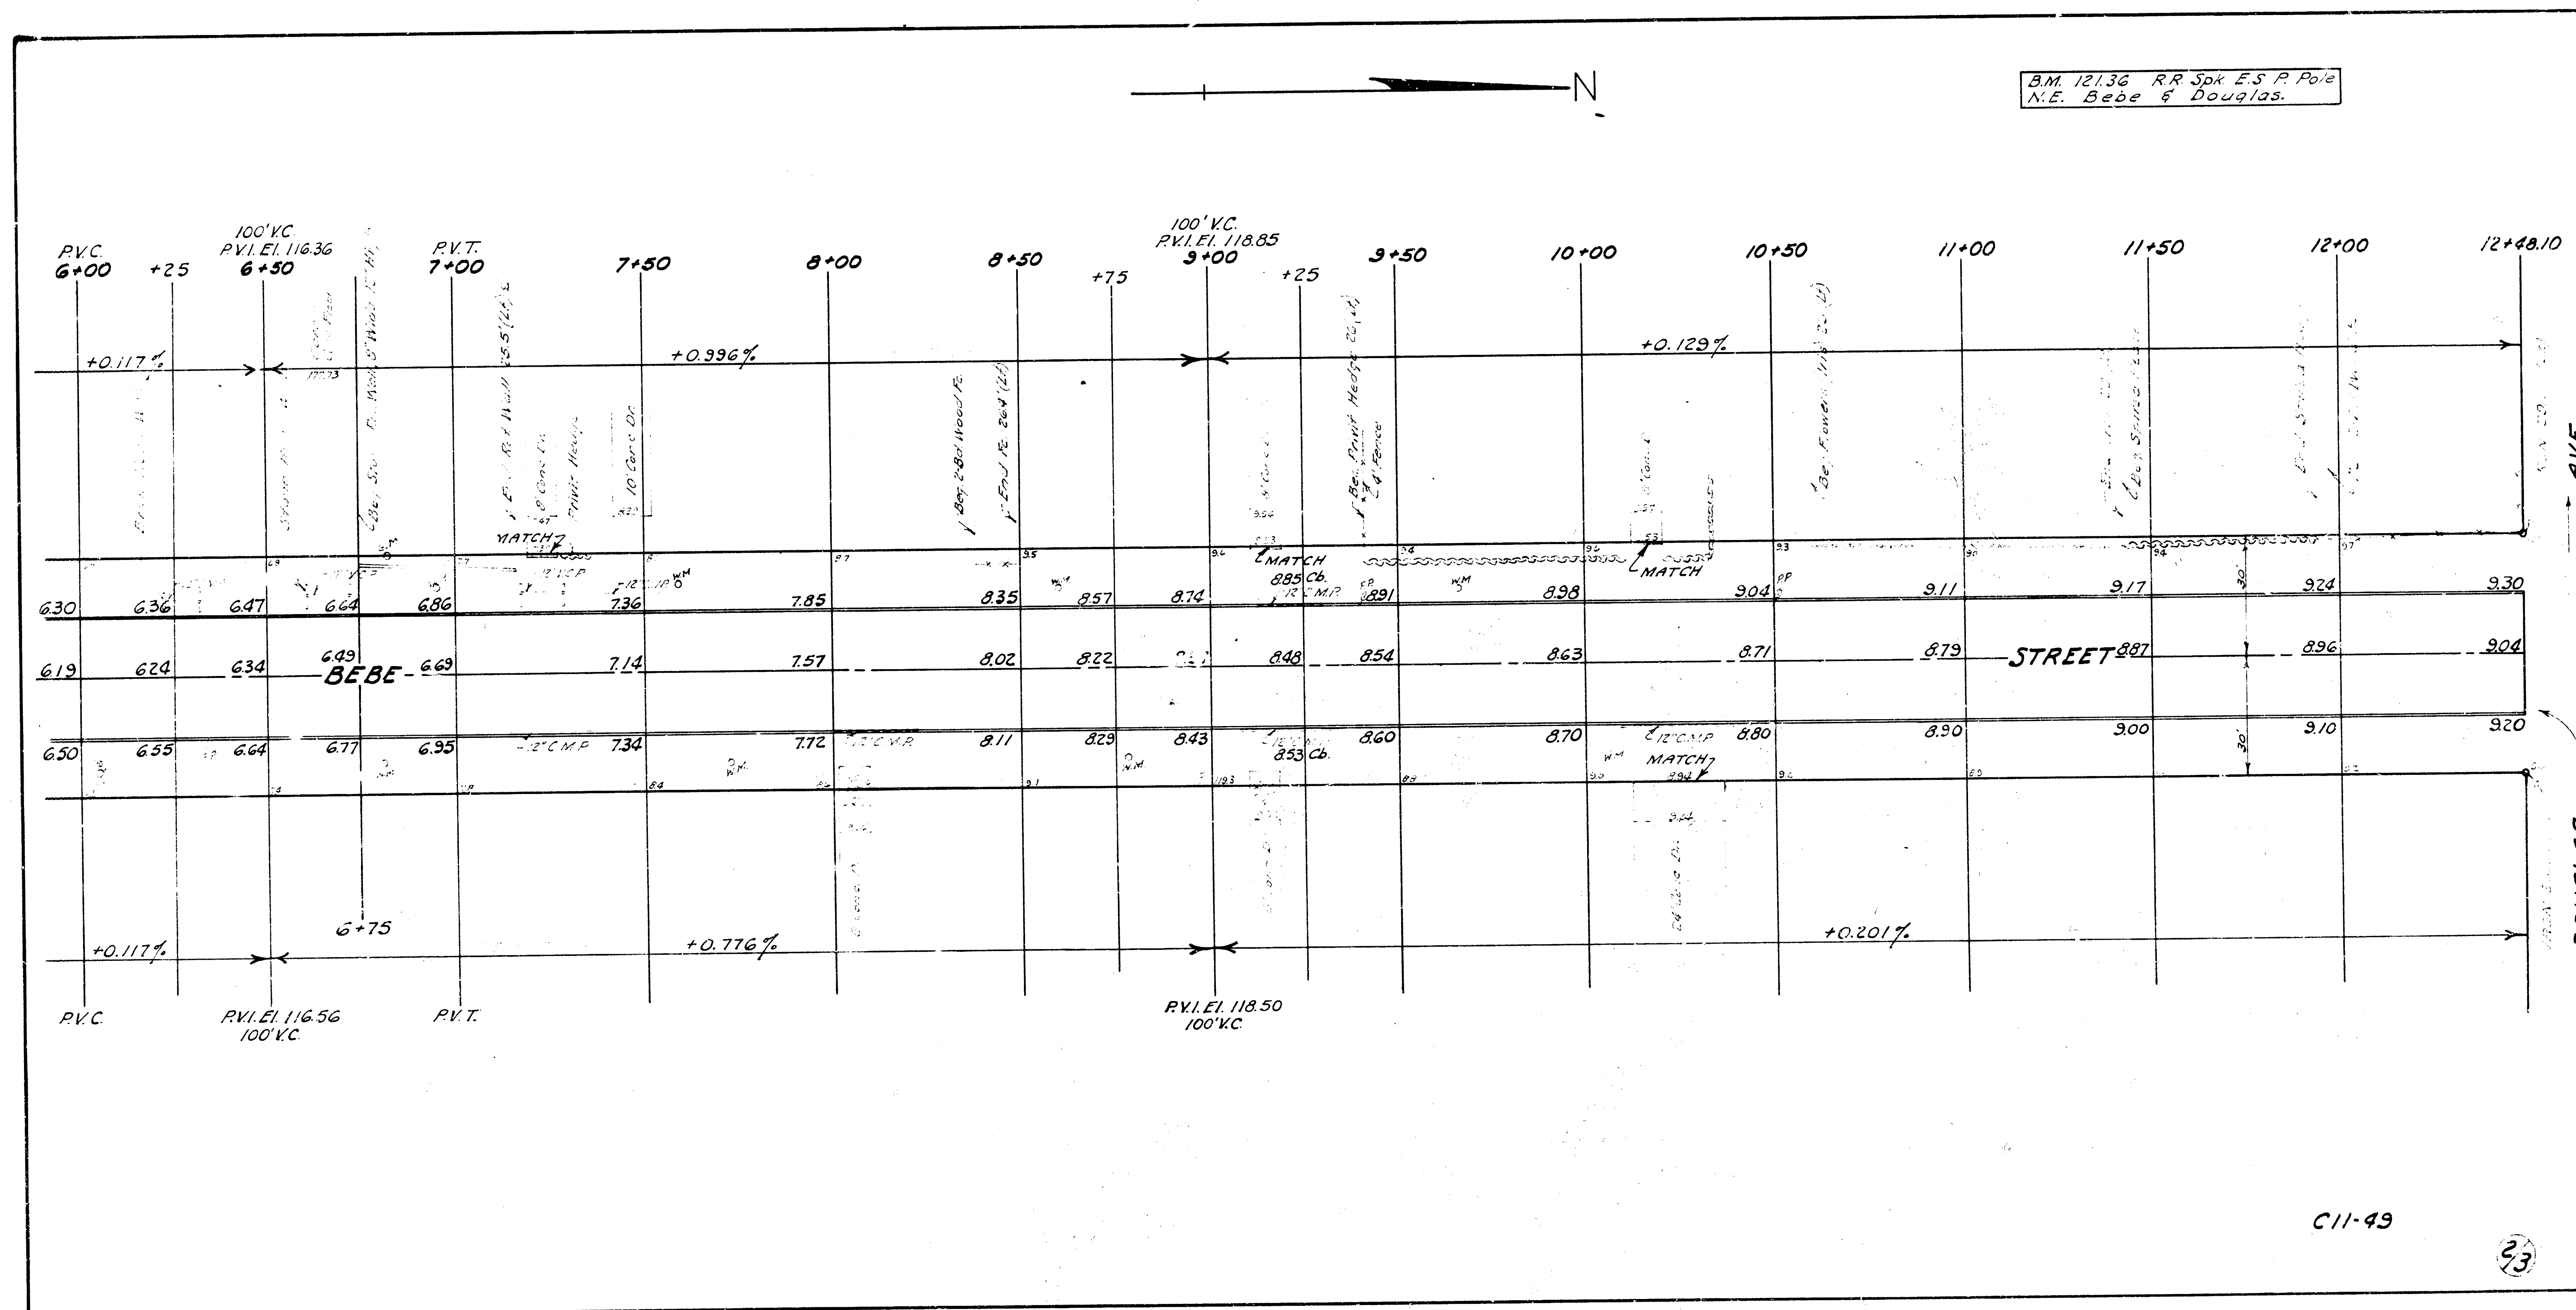

C11-49

23