




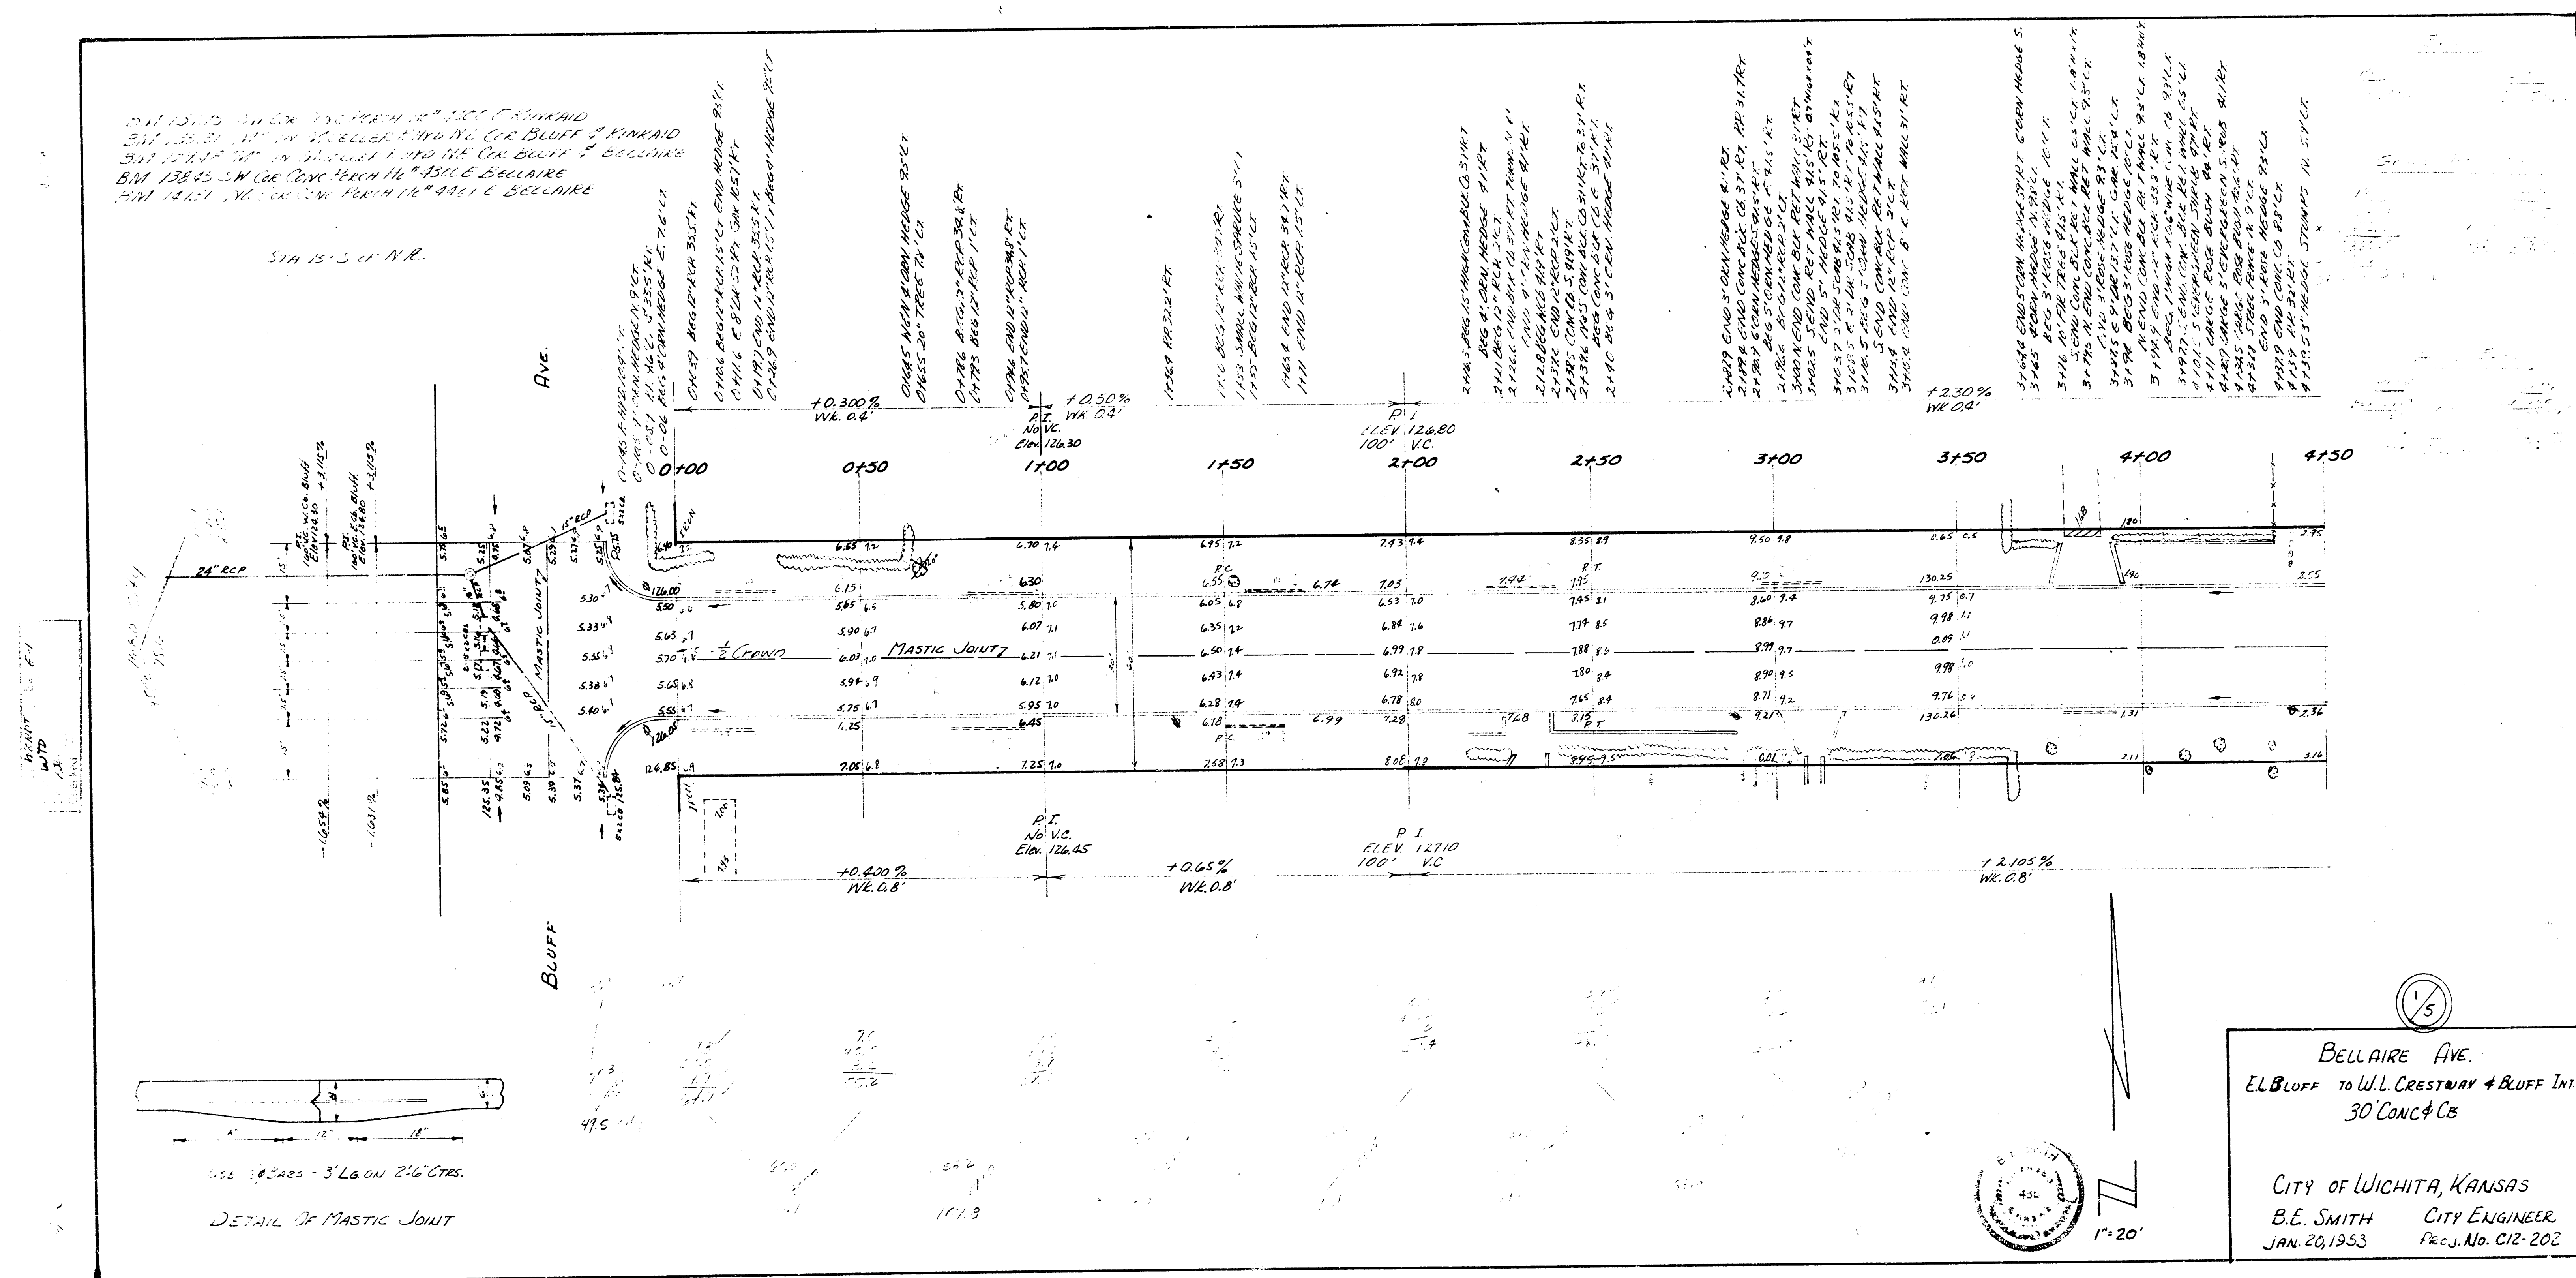

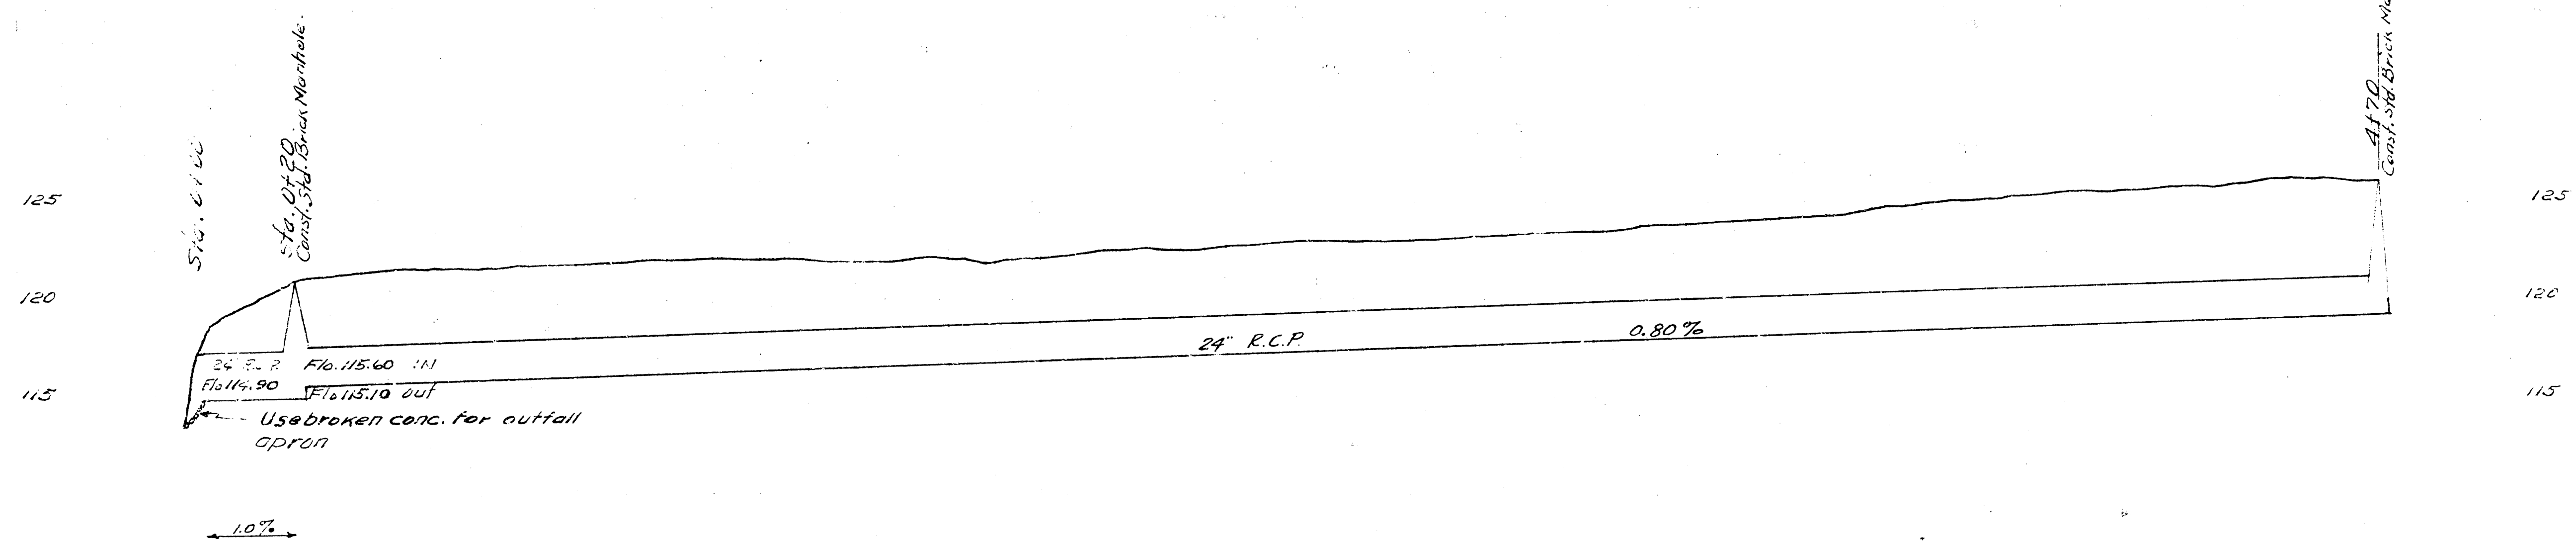

BELLAIRE AVE.

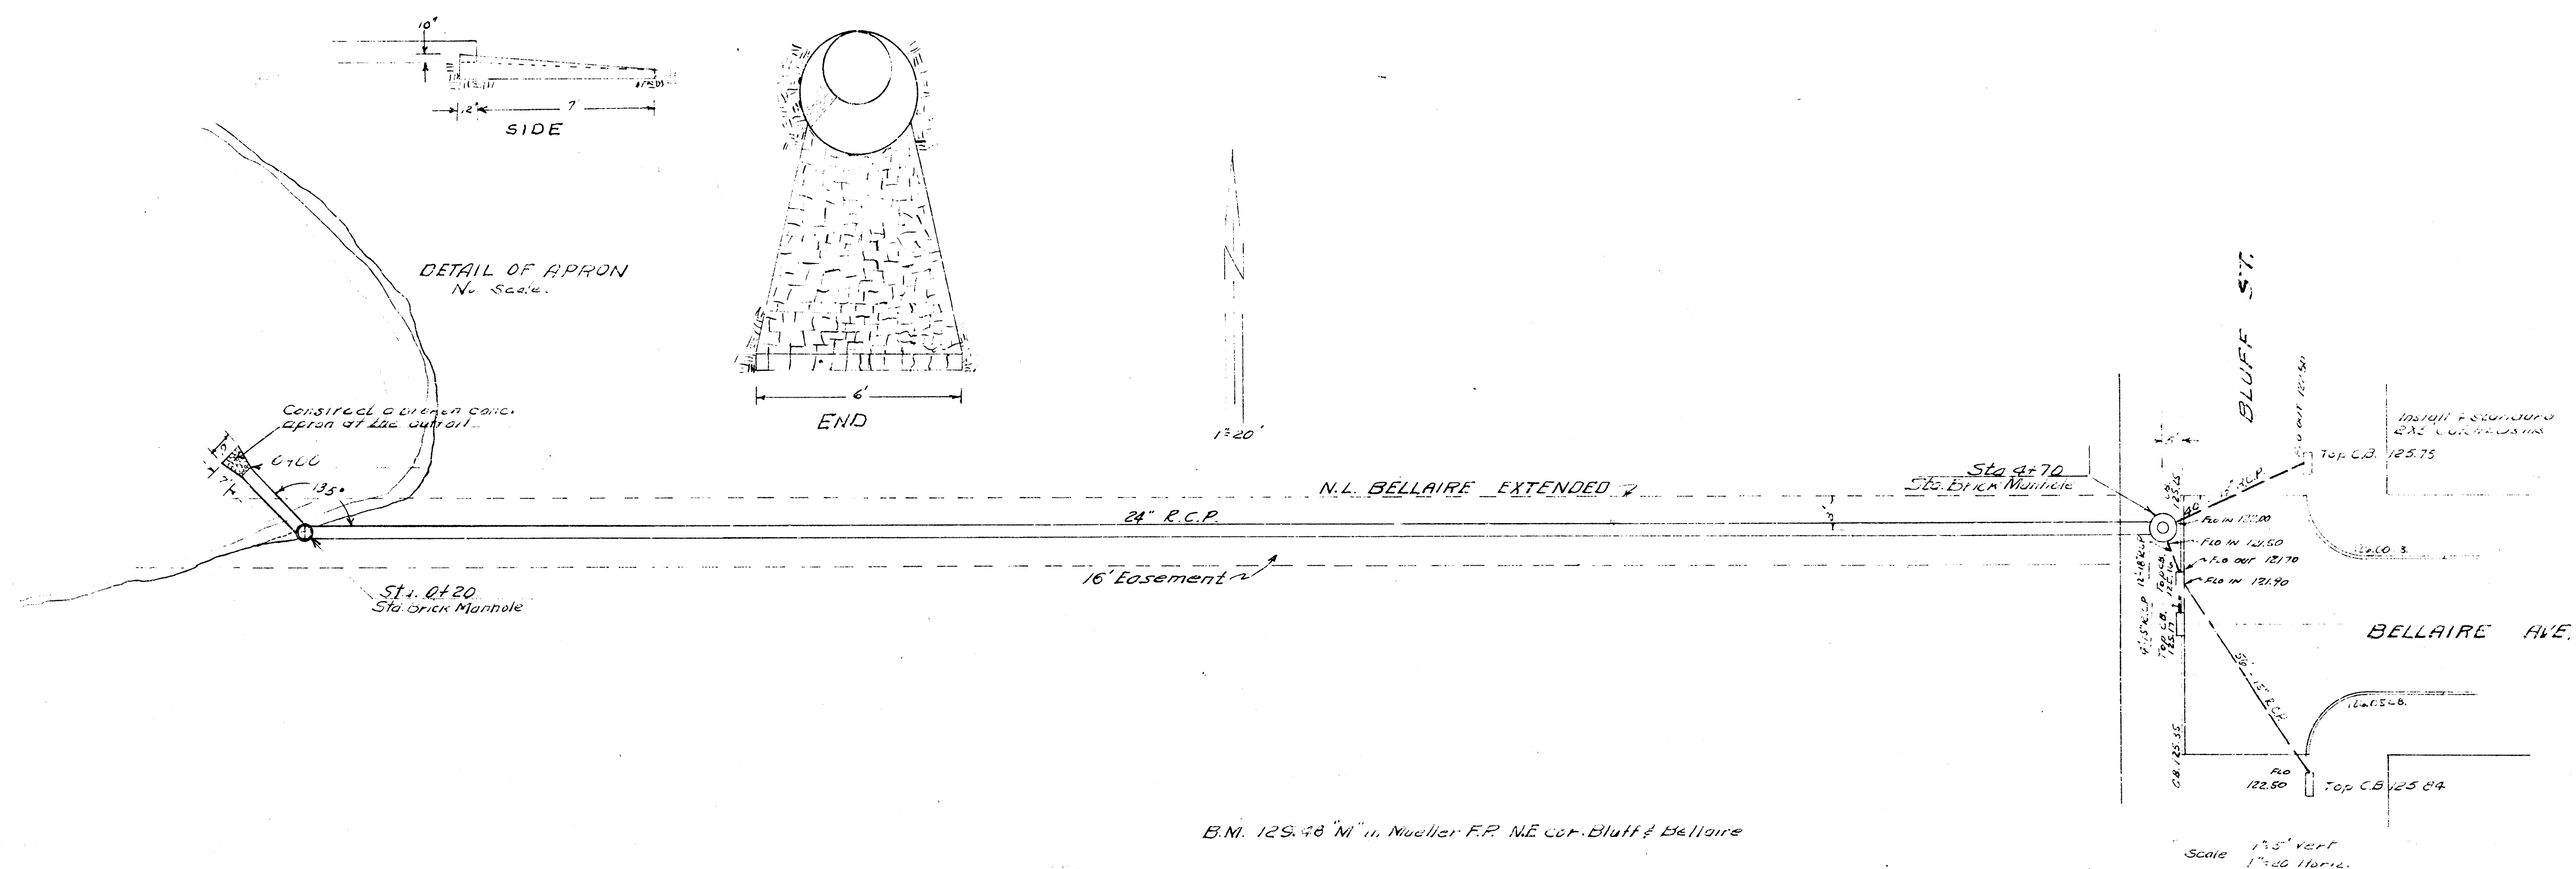

INCIDENTAL DRAINAGE
BELLAIRE AVENUE
Proj No C12-202