



B.M. 176.92 Top Iron Wk. Belmont N.L. 13th

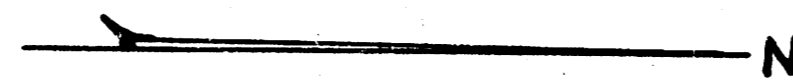


Property	City	Property
25.0	163.1	184.0
15.3	22.0	2419.8
45.2	42.7	1283.6
44.3		
35.9	234.5	4427.4
6.7	+10%	-11%
7	258.02%	4936.2
12.7		
14.7		
146.5		
246.6		
168		
784.0		

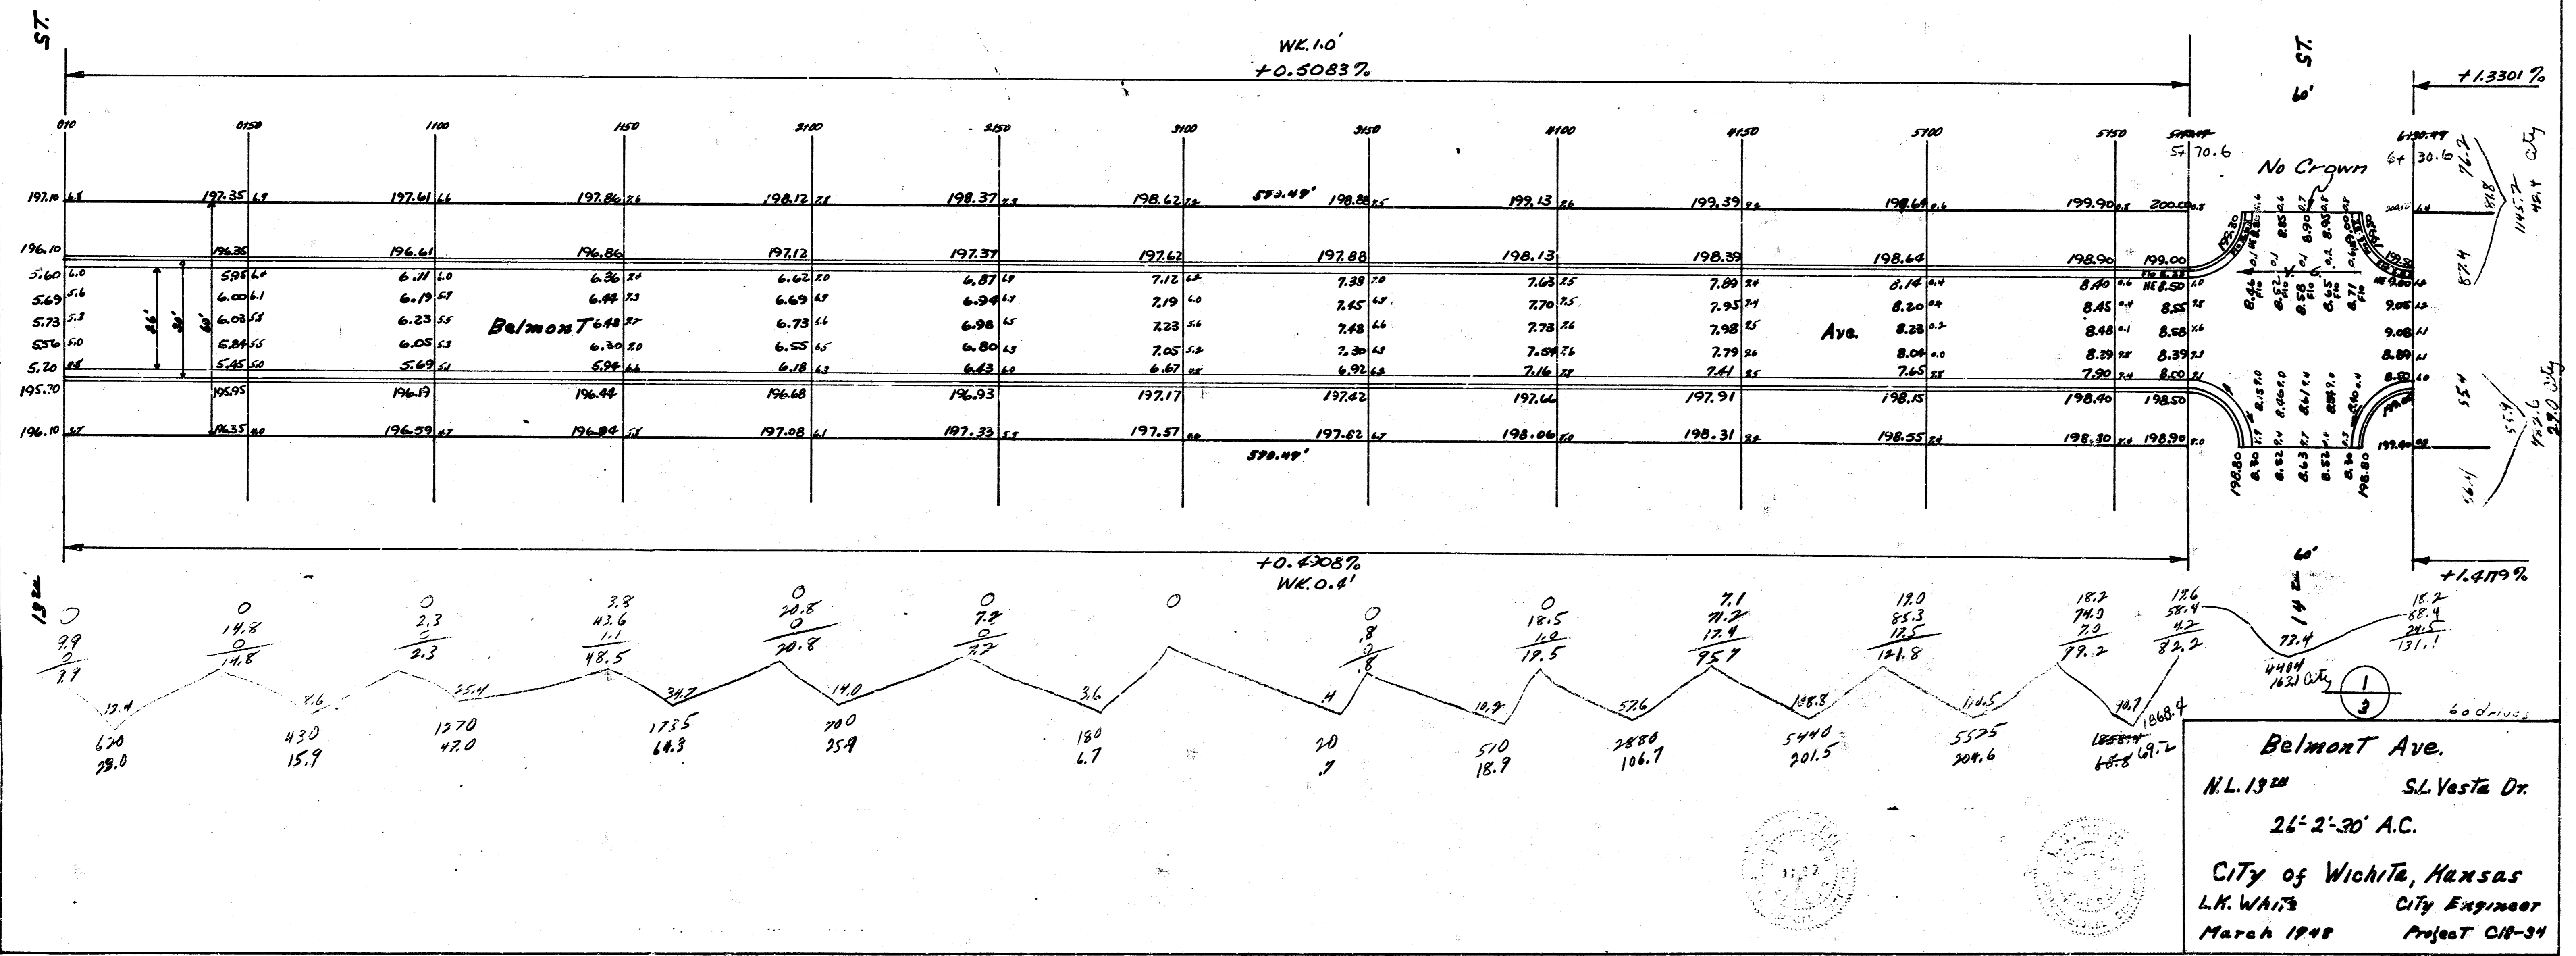


Belmont Ave.
 N.L. 13th S.L. Vista Dr.
 26'-2'-30' A.C.
 City of Wichita, Kansas
 L.H. White City Engineer
 March 1948 Project C18-34

Property

101.4
277.3
348.3
304.4
302.2
145.0
451.7
231.1
185.7
101.3
26.1
18.2
23.5
14.4
3417.8 0.94

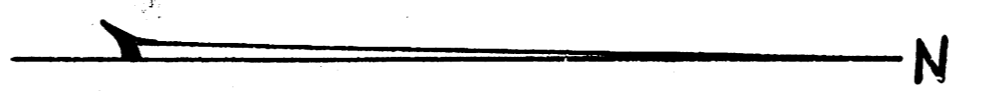

W.K.D.
+ 1.3501 %

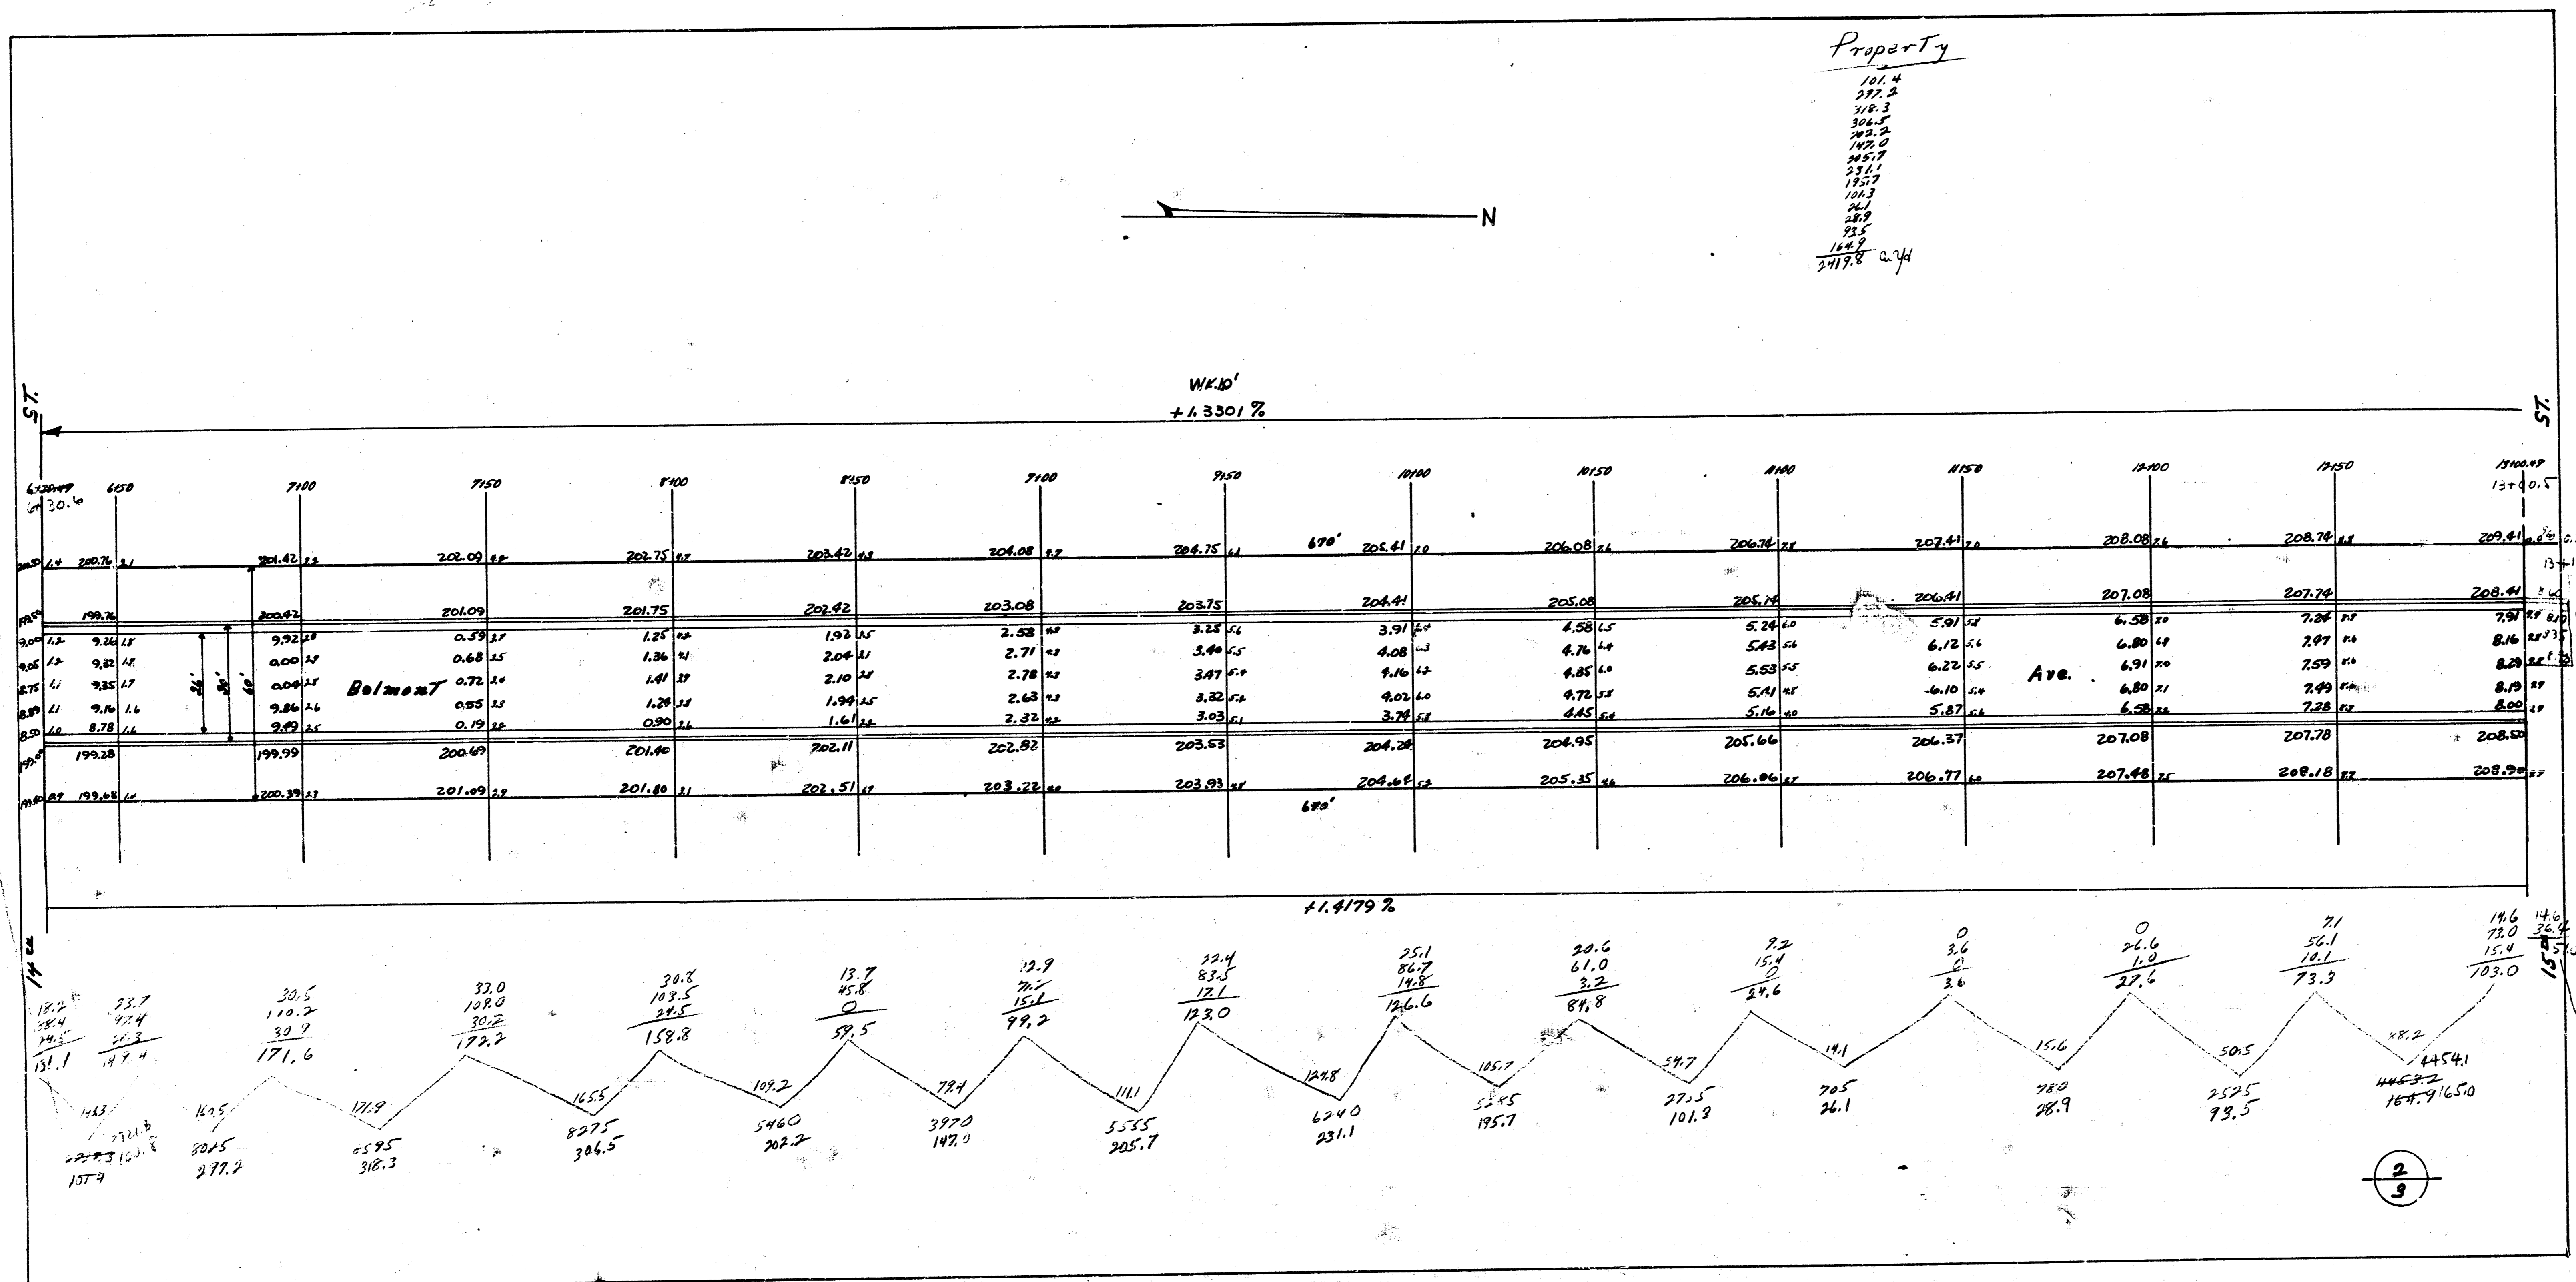

Belmont

Ave.

2/9

