



B.M. 143.08 S.W. cor. conc. porch to S.E. cor. Crestway & Kinkaid  
 B.M. 128.04 N.E. cor. conc. porch to N.E. Belmont

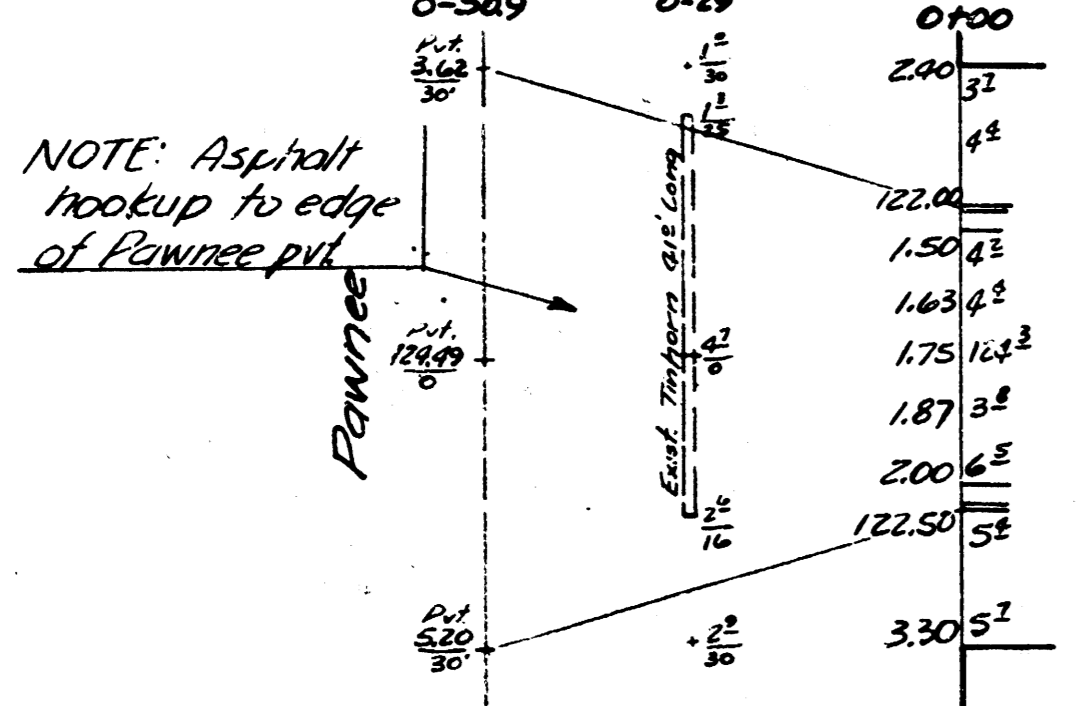



NOTE: Asphalt  
 Hookup to edge  
 of Pawnee pvt.

NOTE: Raise dtr  
 in front of Dr to  
 elim. flat spot.

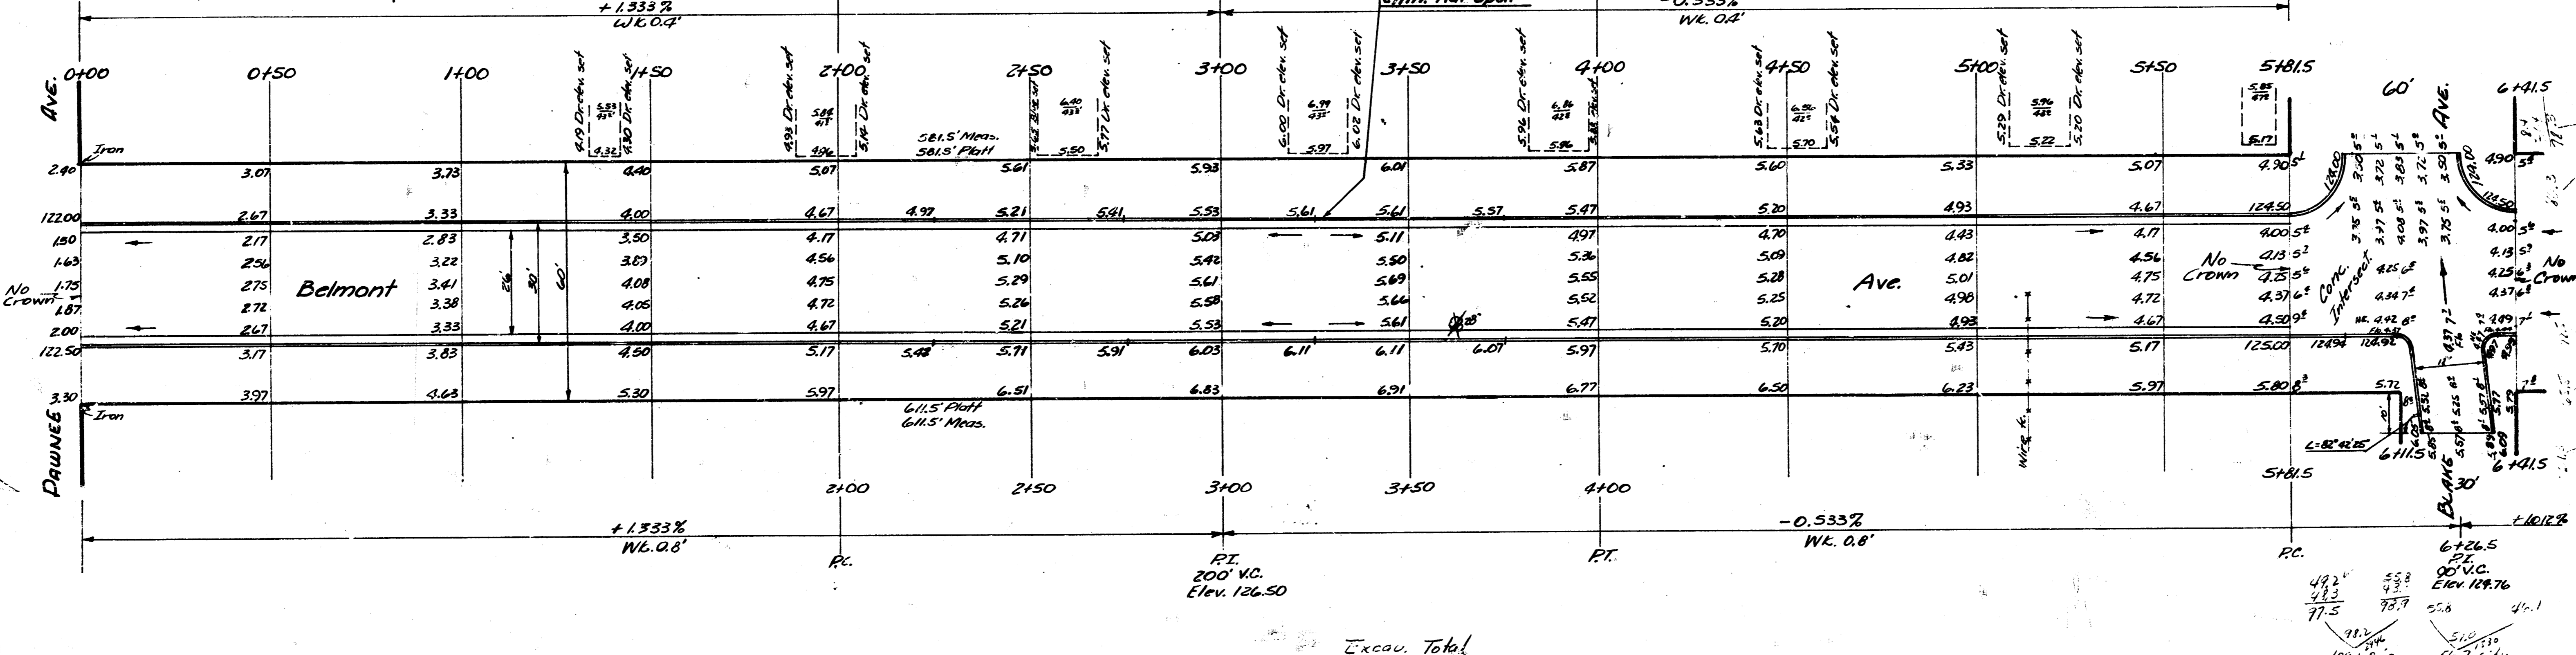

Iron  
 No Crown  
 187  
 200  
 122.50  
 3.30  
 3.97  
 3.77  
 3.83  
 4.50  
 5.17  
 5.48  
 5.71  
 5.91  
 6.03  
 6.11  
 6.11  
 6.21  
 6.51  
 6.83

| Excav. Total       |                   |
|--------------------|-------------------|
| Prop.              | City              |
| x. seed 4495.1     | 50.7              |
| 109.1              | 23.7              |
| 4204.2             | 35.8              |
| +10% 460.4         | 91.1              |
| Total 5065.6 cu yd | 201.3             |
|                    | Total 256.0 cu yd |

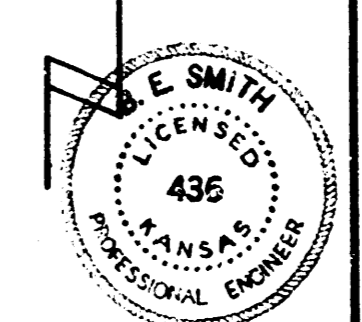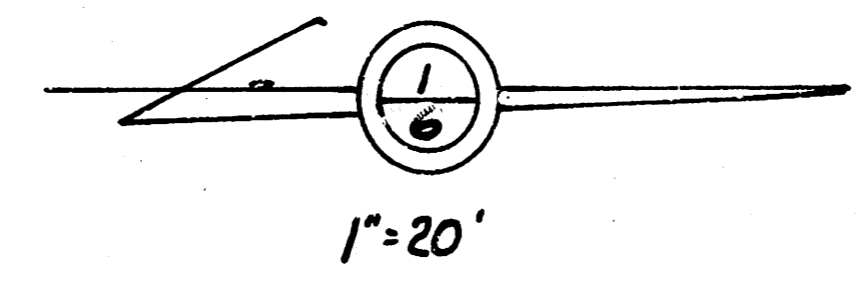

**BELMONT AVE**  
 N.L. PAWNEE TO S.L. KINKAID  
 26-2-30 AC.

CITY OF WICHITA, KANSAS  
 B.E. SMITH CITY ENGINEER  
 JAN. 16, 1953 Proj. No. 02-184

